


**EXISTING TYPICAL SECTION
STATE STREET
STA. 0+30.96 TO STA. 23+72.5
N.T.S.**

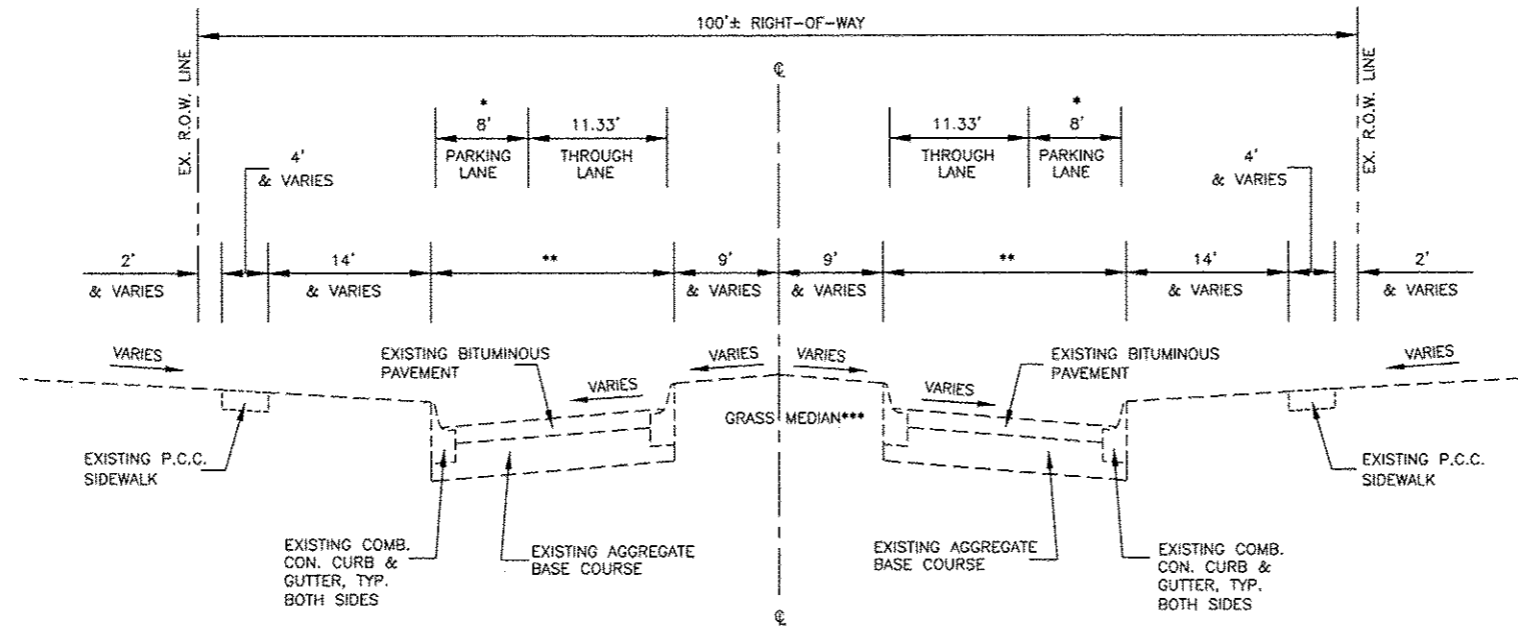

- * = 8' WIDE PARKING LANES: STA. 2+00 TO 14+50 ONLY.
- ** = B-B PAVEMENT WIDTH:
 STA. 0+30.96 TO STA. 14+50 : ±20'-6" AND VARIES.
 STA. 14+50 TO STA. 23+72.5 : ±18' AND VARIES.
- *** = DELETE GRASS MEDIAN (AND INSIDE COMB. CURB & GUTTER) IN THE FOLLOWING LOCATIONS:
 STA. 0+30.96 TO STA. 0+95. STA. 11+96 TO STA. 12+16.
 STA. 2+72 TO STA. 3+05. STA. 14+33 TO STA. 14+71.
 STA. 4+65 TO STA. 5+05. STA. 17+38 TO STA. 17+78.
 STA. 7+05 TO STA. 7+25. STA. 20+26 TO STA. 20+46.
 STA. 9+14 TO STA. 9+55. STA. 22+93 TO STA. 23+13.
 REPLACE WITH PCC PAVEMENT.

REVISIONS		DATE
NO.	DESCRIPTION	

Missman, inc.
Professional Engineers & Land Surveyors

Rock Island, IL • Bettendorf, IA • Rockford, IL • Sycamore, IL
 (309) 788-7844 • (563) 344-0260 • (815) 965-6400 • (815) 886-3825
 www.missman.com

STATE STREET RE-CONSTRUCTION
GENESEO, ILLINOIS

TYPICAL SECTIONS - 1

Missman Project No:
A10M008

File Name:
A10M008 TYPICAL

© COPYRIGHT 2013
ALL RIGHTS RESERVED

Field Book No: ####

Drawn By: WKS

Checked By: JNM

Date: 11/19/2012