


G:\2010\UNNA10M008-Geneseo- S.State St. SewerWaterDrawings\Survey\A10M008 TOPO.dwg, 3/7/2013 9:30:37 AM, jefim

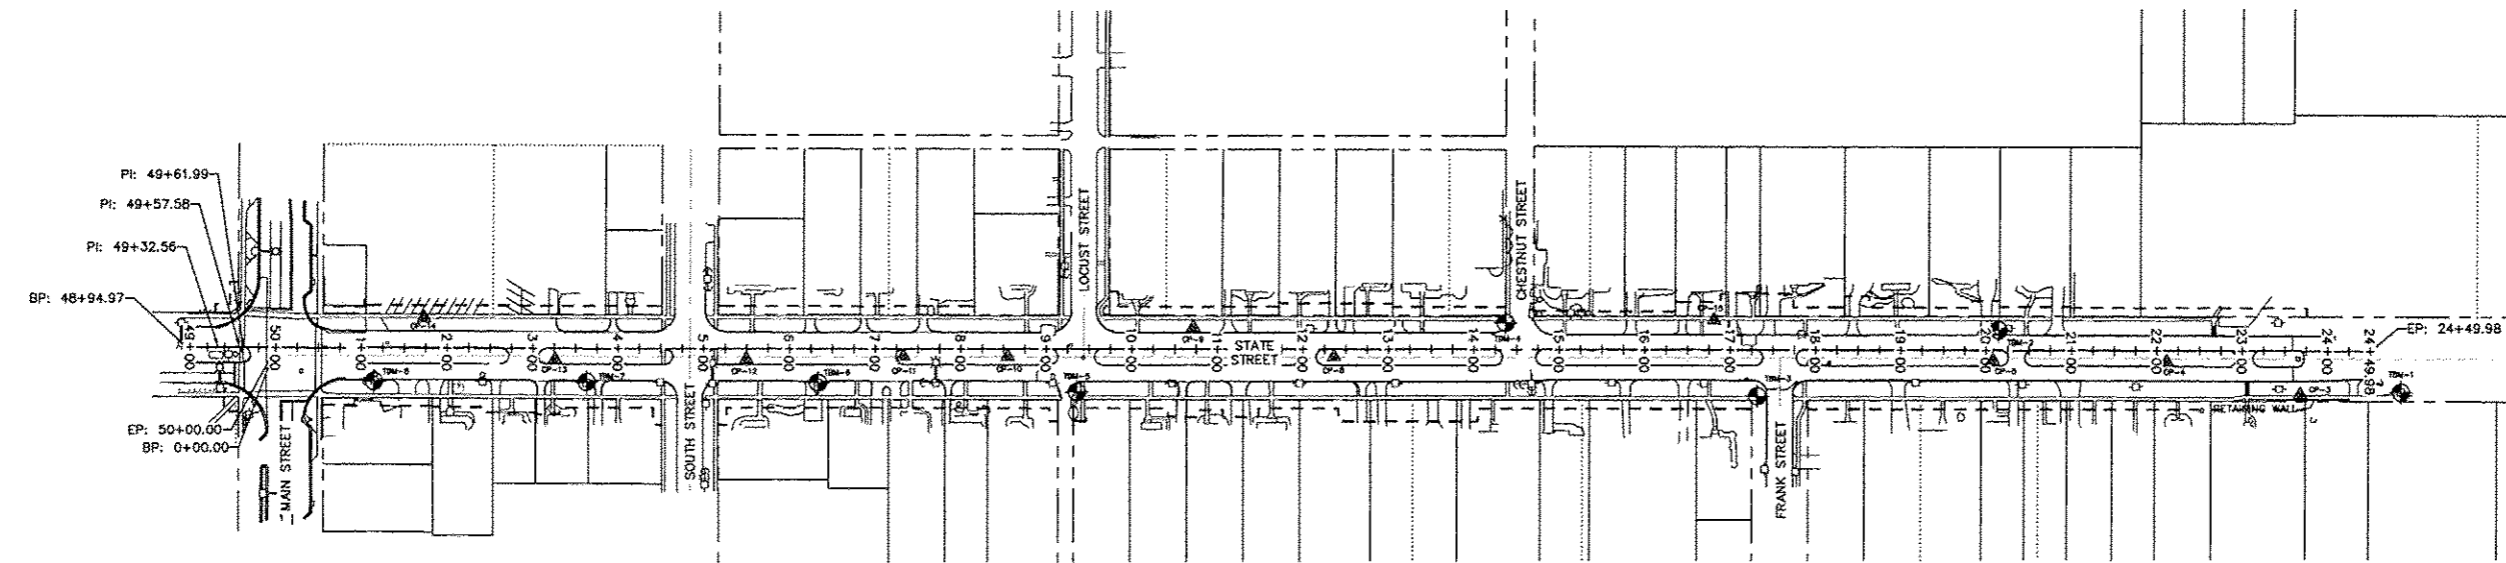

REVISIONS	DESCRIPTION	DATE
No.		

Missman, Inc.
Professional Engineers & Land Surveyors

Rock Island, IL • Bettendorf, IA • Rockford, IL • Sycamore, IL
 (309) 788-1644 • (309) 344-0260 • (815) 960-6000 • (618) 855-3825
 www.missman.com

Alignment: State Street

		Tangent Data		
Description	PT Station	Northing	Easting	
Start:	0+00.000	1741377.423	2299580.077	
End:	24+49.979	1738927.456	2299572.115	
		Tangent Data		
Parameter	Value	Parameter	Value	
Length:	2449.979	Course:	S 00° 11' 10.2889" W	

Alignment: State Street North

		Tangent Data		
Description	PT Station	Northing	Easting	
Start:	48+94.971	1741482.438	2299580.976	
End:	49+32.560	1741444.849	2299581	
		Tangent Data		
Parameter	Value	Parameter	Value	
Length:	37.589	Course:	S 00° 02' 11.6969" E	

		Tangent Data		
Description	PT Station	Northing	Easting	
Start:	49+32.560	1741444.849	2299581	
End:	49+57.580	1741419.829	2299580.922	
		Tangent Data		
Parameter	Value	Parameter	Value	
Length:	25.02	Course:	S 00° 10' 43.0297" W	

		Tangent Data		
Description	PT Station	Northing	Easting	
Start:	49+57.580	1741419.829	2299580.922	
End:	49+61.990	1741415.429	2299580.631	
		Tangent Data		
Parameter	Value	Parameter	Value	
Length:	4.41	Course:	S 03° 47' 01.7667" W	

		Tangent Data		
Description	PT Station	Northing	Easting	
Start:	49+61.990	1741415.429	2299580.631	
End:	50+00.000	1741377.423	2299580.077	
		Tangent Data		
Parameter	Value	Parameter	Value	
Length:	38.01	Course:	S 00° 50' 08.1437" W	

POINT #	NORTHING	EASTING	DESCRIPTION
3	1739009.7355	2299521.6735	10" SPIKE
4	1739166.0996	2299560.2595	10" SPIKE
5	1739369.5490	2299561.8809	10" SPIKE
6	1739580.2217	2299562.8690	10" SPIKE
8	1740141.3915	2299567.5280	10" SPIKE
9	1740305.6570	2299602.5838	10" SPIKE
10	1740522.4650	2299588.3521	10" SPIKE
11	1740644.5243	2299568.8535	10" SPIKE
12	1740827.7351	2299586.0586	10" SPIKE
13	1741051.4987	2299566.2015	10" SPIKE
14	1741204.2640	2299614.7960	10" SPIKE
15	1739696.3710	2299609.7080	10" SPIKE

	DESCRIPTION	ELEVATION
TBM-1	PK NAIL IN POWER POLE ON WEST SIDE OF STATE STREET, ADDRESS 927.	635.64
TBM-2	BOLT IN WORD "MUELLER" ON F.H., EAST SIDE OF STATE STREET ADDRESS 838	642.61
TBM-3	BOLT IN WORD "MUELLER" ON F.H., NORTHEAST CORNER OF STATE & FRANK STREET.	640.38
TBM-4	LETTER "O" IN WORD "OPEN" ON F.H., NORTHEAST CORNER OF STATE & CHESTNUT STREET.	644.08
TBM-5	WEST BOLT ON F.H. AT SOUTHWEST CORNER OF STATE AND LOCUST STREET.	650.35
TBM-6	PK NAIL IN POWER POLE ON WEST SIDE OF STATE STREET, ADDRESS 613.	648.44
TBM-7	PK NAIL IN POWER POLE ON WEST SIDE OF STATE STREET, ADDRESS .	650.64
TBM-8	PK NAIL IN POWER POLE ON WEST SIDE OF STATE STREET, ACROSS FROM CENTRAL BANK.	653.29

STATE STREET RE-CONSTRUCTION
GENESEO, ILLINOIS

HORIZONTAL AND VERTICAL CONTROL

Missman Project No:
A10M008

File Name:
A10M008 TOPO.dwg

© COPYRIGHT 2013
ALL RIGHTS RESERVED

Field Book No: ###

Drawn By: WKS

Checked By: JLM

Date: 11/19/2012