



G:\2010MUNA\10M008-Geneseo - S.State St. SewerWaterDrawings\PlotA\10M008 PAVE AND SW ELEVATIONS.dwg, 3/7/2013 9:45:36 AM, jeflm

STA 20+00± SEE SHEET 50

STA 23+00± SEE SHEET 52

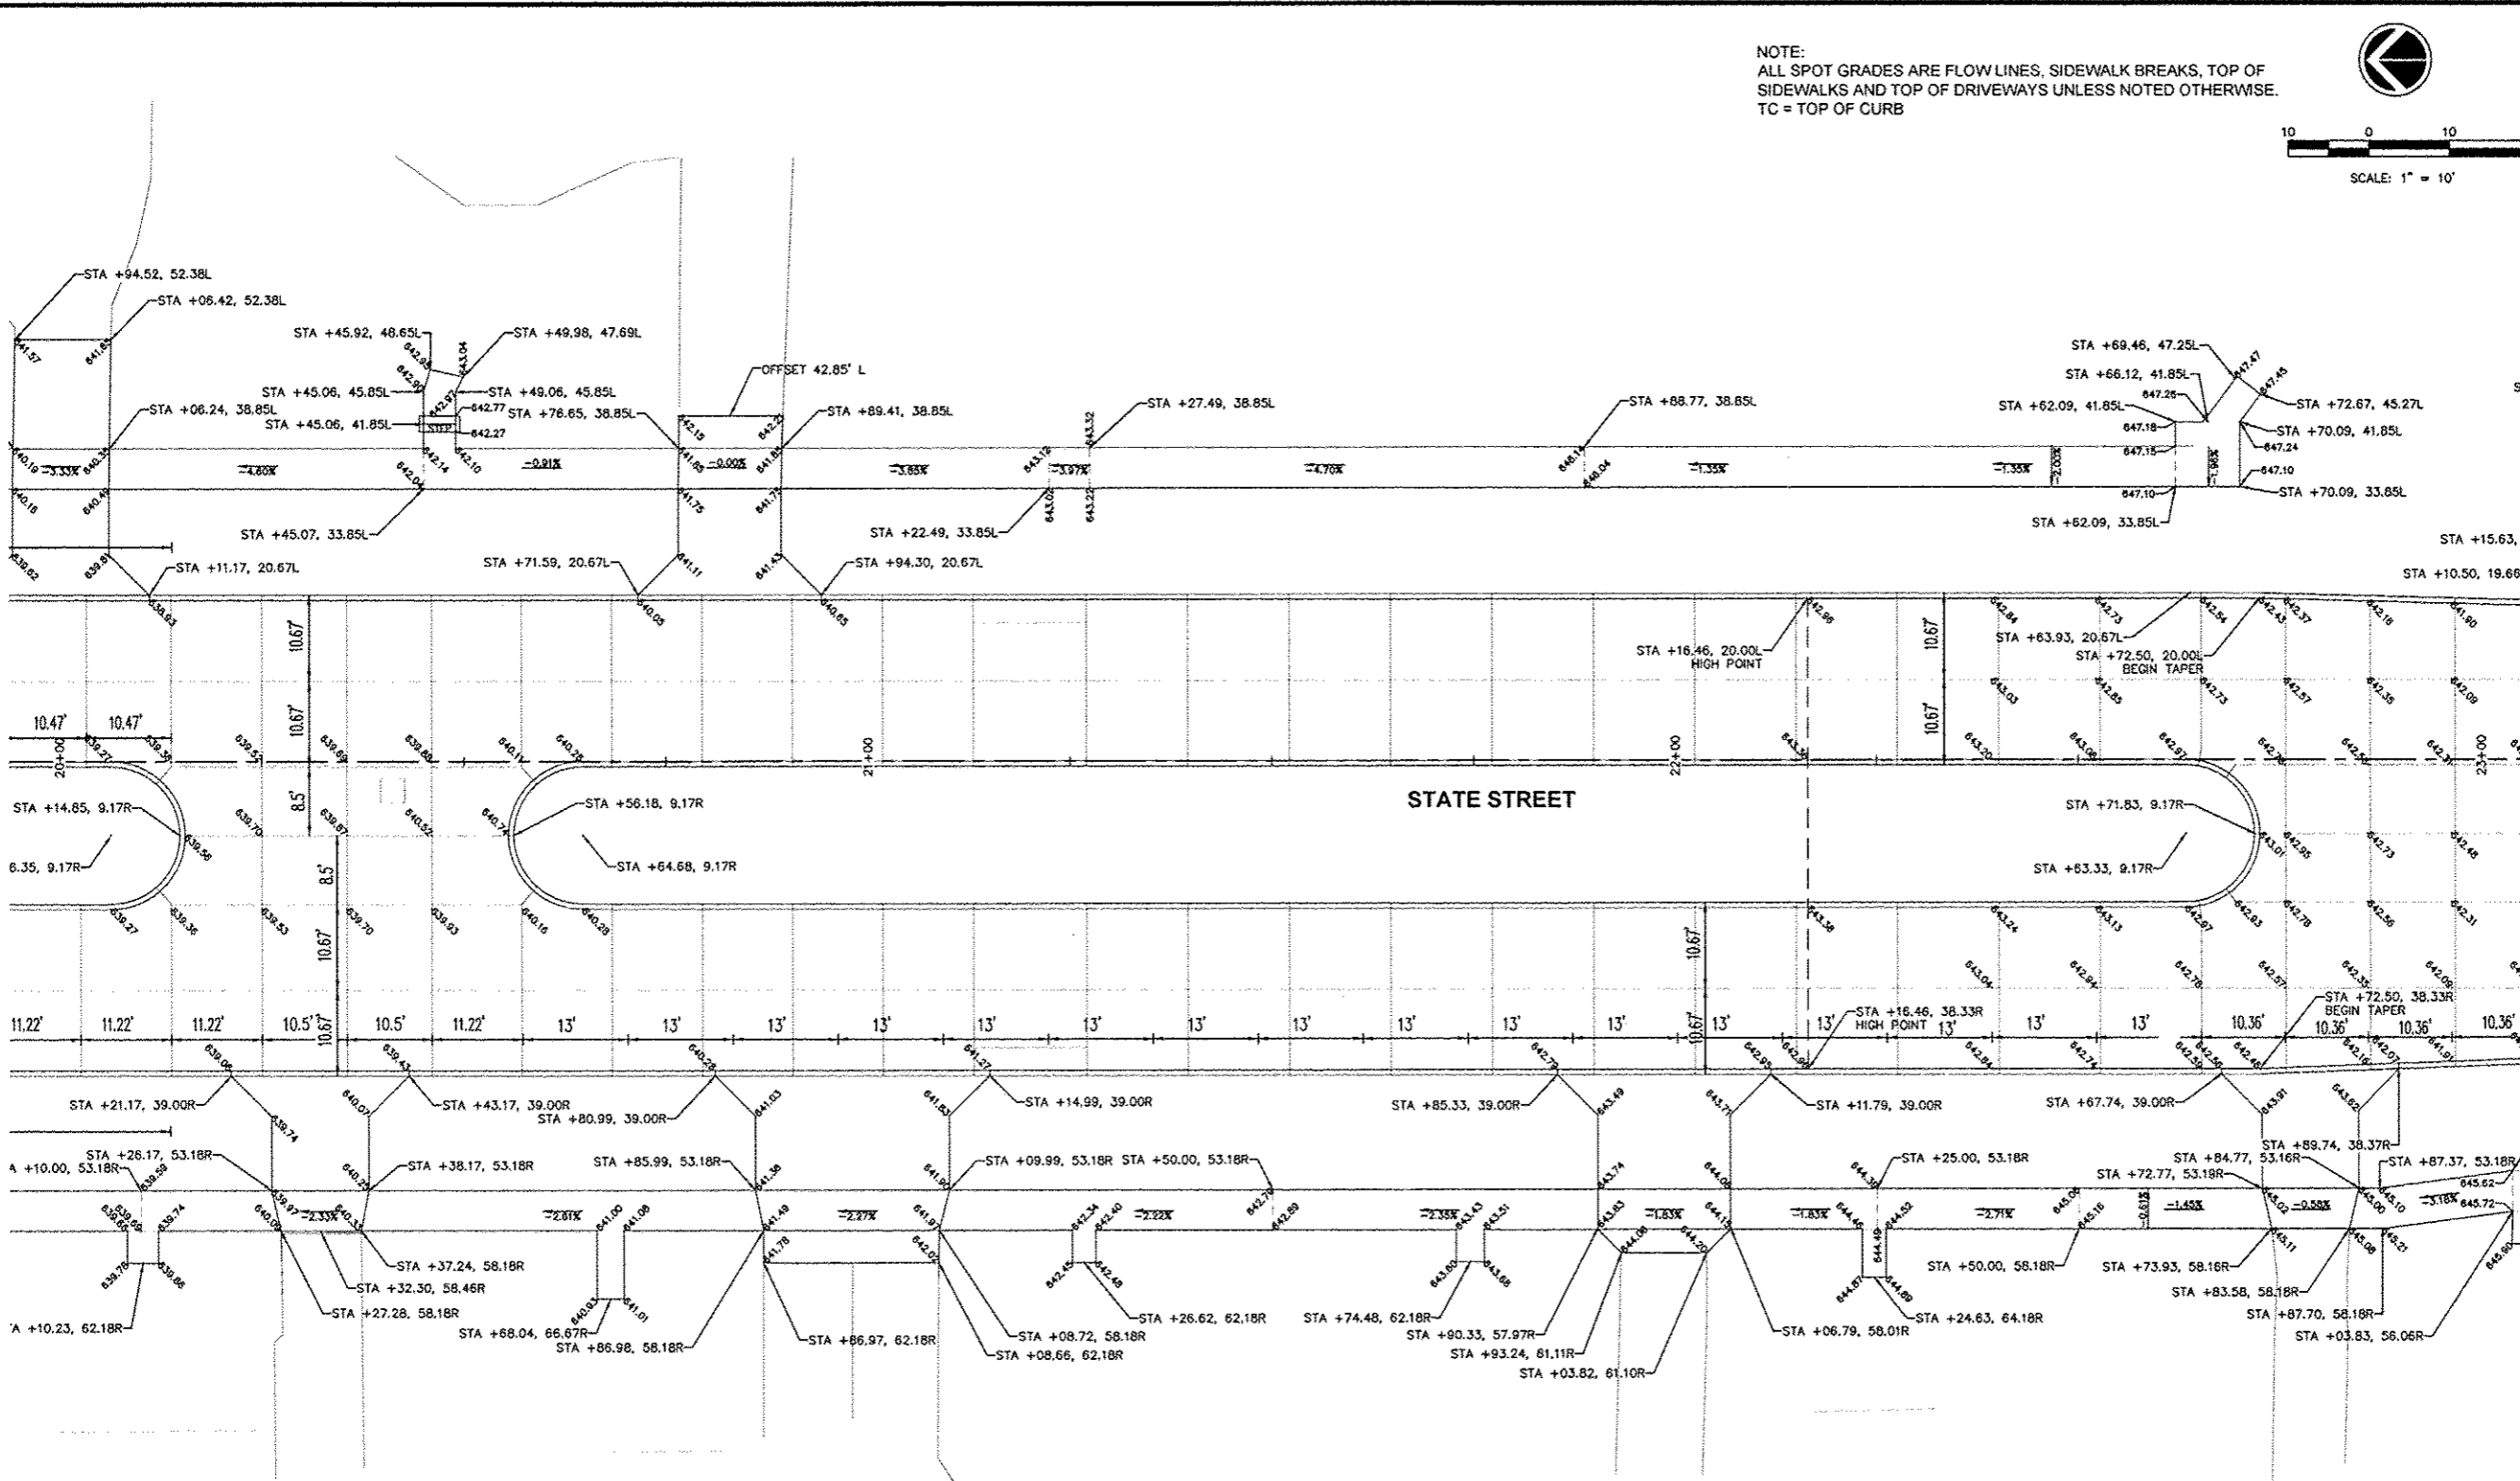

NOTE:
ALL SPOT GRADES ARE FLOW LINES, SIDEWALK BREAKS, TOP OF SIDEWALKS AND TOP OF DRIVEWAYS UNLESS NOTED OTHERWISE.
TC = TOP OF CURB

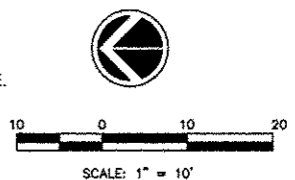

REVISIONS	DESCRIPTION	DATE
No.		

Missman, Inc.
Professional Engineers & Land Surveyors

Rock Island, IL • Bettendorf, IA • Rockford, IL • Sycamore, IL
(309) 788-7844 • (663) 344-0260 • (617) 963-6400 • (615) 285-5825
www.missman.com

STATE STREET RE-CONSTRUCTION
GENESEO, ILLINOIS

PAVEMENT AND SIDEWALK ELEVATIONS - 8

Missman Project No: A10M008
File Name: A10M008 PAVE AND SW ELEVATIONS.dwg
© COPYRIGHT 2013 ALL RIGHTS RESERVED
Field Book No: ###
Drawn By: WKS
Checked By: JLM
Date: 11/19/2012