
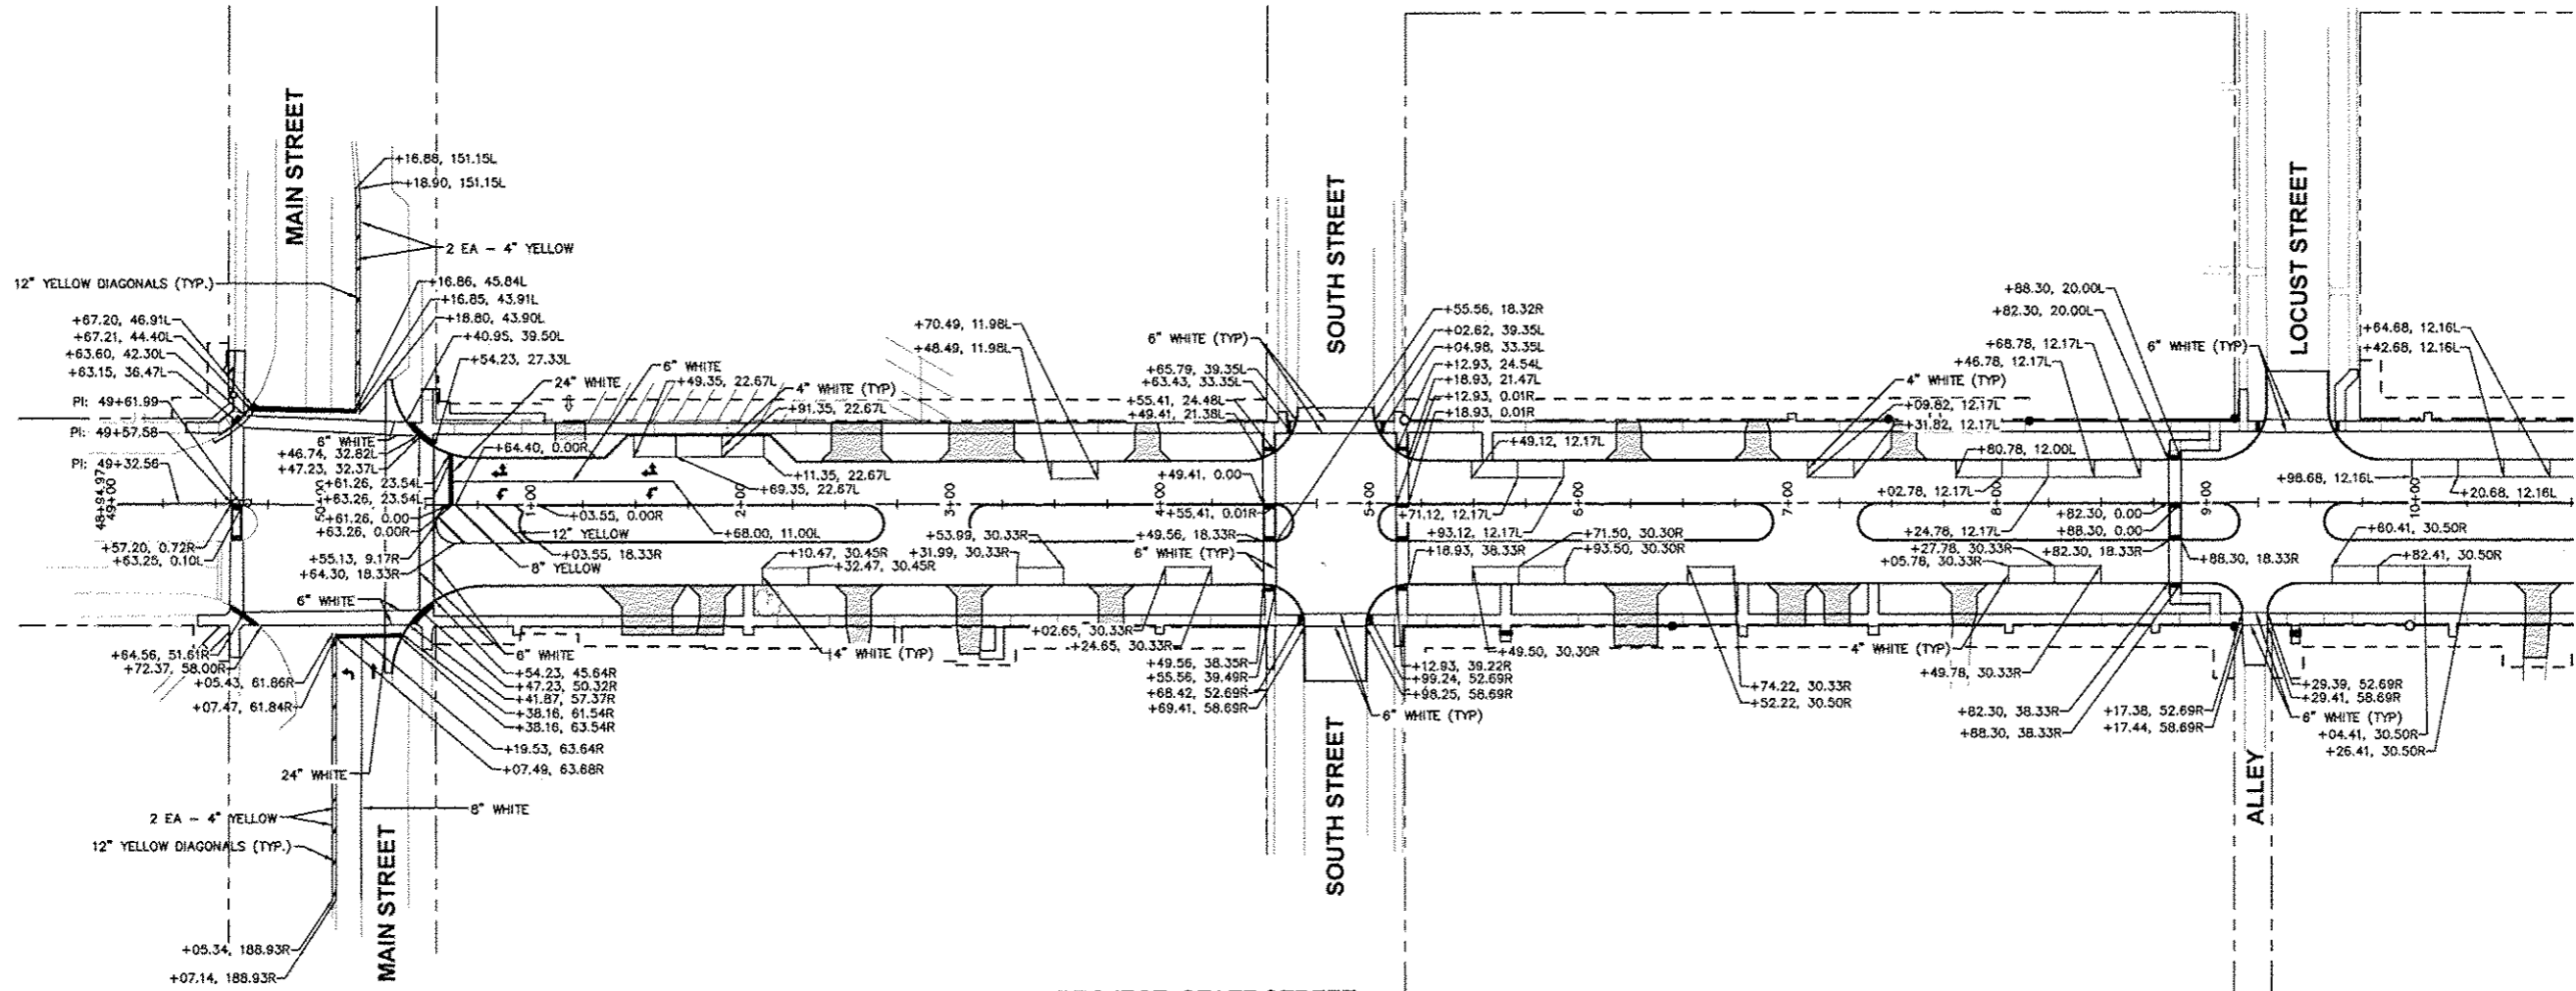


G:\2010MUNIA\10M008-Geneseo- S. State St. SewerWater\Drawings\Plot\10M008 PAVEMENT MARKINGS.dwg, 3/7/2013 9:46:28 AM, jef/m

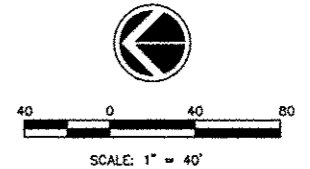

PROJECT: STATE STREET

STA. 10+75 SEE SHEET 54

REVISIONS	
No.	DESCRIPTION

Missman, inc.
Professional Engineers & Land Surveyors

Rock Island, IL • Bettendorf, IA • Rockford, IL • Sycamore, IL
(309) 788-7644 • (815) 344-0260 • (815) 965-6400 • (815) 965-3625
www.missman.com

STATE STREET RE-CONSTRUCTION
GENESEO, ILLINOIS

PAVEMENT MARKING PLAN - 1

Missman Project No:
A10M008

File Name:
A10M008 PAVEMENT MARKINGS

© COPYRIGHT 2013
ALL RIGHTS RESERVED

Field Book No: #####

Drawn By: WKS

Checked By: JLM

Date: 11/19/2012

53

Sheet 53 of 99

MAIN STREET PAVEMENT MARKING NOTES:

1. TEMPORARY PAVEMENT MARKINGS SHALL BE IN PLACE ON MAIN STREET DURING STAGES 2, 3, AND 4 PER TRAFFIC CONTROL PLAN.
2. TEMPORARY PAVEMENT MARKINGS SHALL BE REMOVED AFTER STAGE 4 COMPLETE. AFTER TEMPORARY PAVEMENT MARKINGS REMOVED, REINSTALL PERMANENT PAVEMENT MARKINGS (AS SHOWN ON THIS SHEET).