
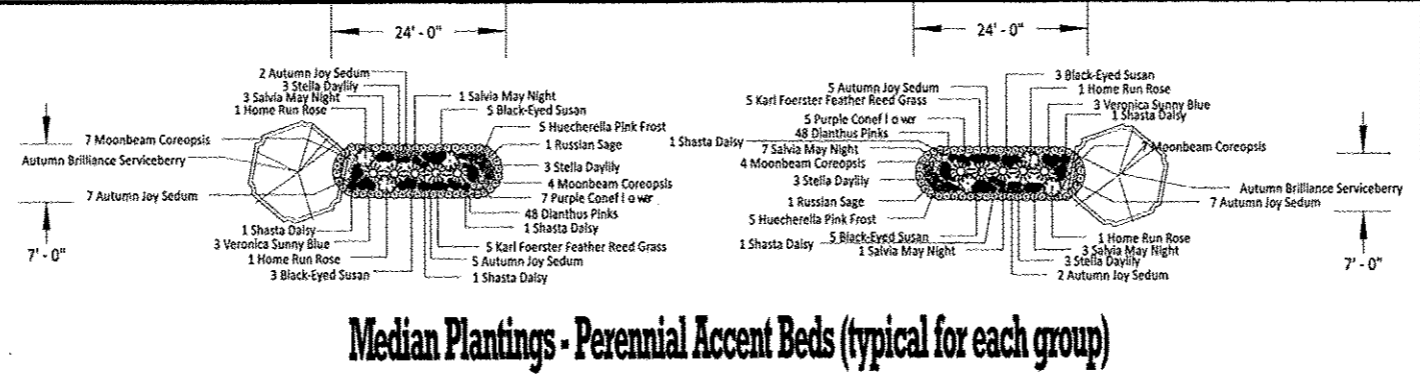
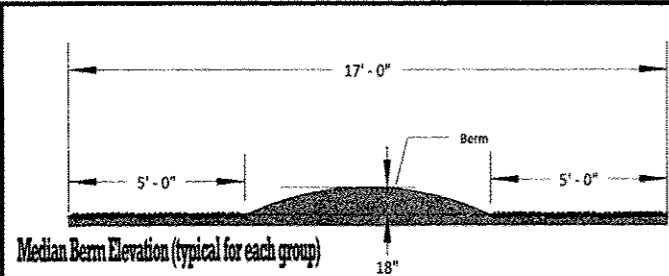


Legend

Symbol	Qty.	Size	Common Name	Comments
	3	Varies	Exst / reg Trees to Re-plant	2 Maple / 1 White Oak
Trees - Canopy				
	11	2.5' - 3.0' cal.	Marmo Blaze Maple	Red Orange Fall Color
	23	2.5' - 3.0' cal.	Northern Red Oak	Red Fall Color
	13	2.5' - 3.0' cal.	Swamp White Oak	Yellow Purple Fall Color
	3	10' - 12' hgt.	Bald Cypress	Bronze Fall Color
	19	2.5' - 3.0' cal.	Indian Summer Blaze Maple	Red Fall Color
	15	2.5' - 3.0' cal.	Black Gum	Yellow Orange Red Fall Color
Conifers				
	7	6' - 7' hgt.	Black Hills Spruce	
Trees - Ornamentals				
	18	6' - 7' hgt.	Autumn Brilliance Serviceberry	Multi-trunk / White Spring Flower / Yellow Orange Fall Color
	5	2.0' - 2.5' cal.	Golden Raindrops Flowering Crab	White Spring Flower / Orange Fall Color
Shrubs / Ornamental Grasses				
	110	5 gal.	Karl Foerster Feather Reed Grass	Upright / 5' hgt.
	78	5 gal.	Home Run Rose	Red Summer Flower Bloom / Repeating
Perennials				
	170	1 gal.	Black-Eyed Susan	• Yellow Gold
	68	1 gal.	Veronica Sunny Blue	• Blue
	148	1 gal.	Autumn Joy Sedum	• Red
	90	1 gal.	Purple Coneflower	• Purple
	54	1 gal.	Shasta Daisy	• White
	132	1 gal.	Stella D'Ora Daylily	• Yellow / Repeating Bloom
	212	1 gal.	Salvia May Night	• Blue
	18	1 gal.	Russian Sage	• Silver Foliage / Light Blue
	256	1 gal.	Moonbeam Coreopsis	• Yellow
	102	1 gal.	Huechereia Pink Frost	• Pink
	864	1 gal.	Dianthus Pinks	• Pink / Border Planting
	18	1 gal.	Purple Palace Coralbells	• Burgundy Leaves
	18	1 gal.	German Iris	• Purple
	10	1 gal.	Siberian Iris	• Deep Blue

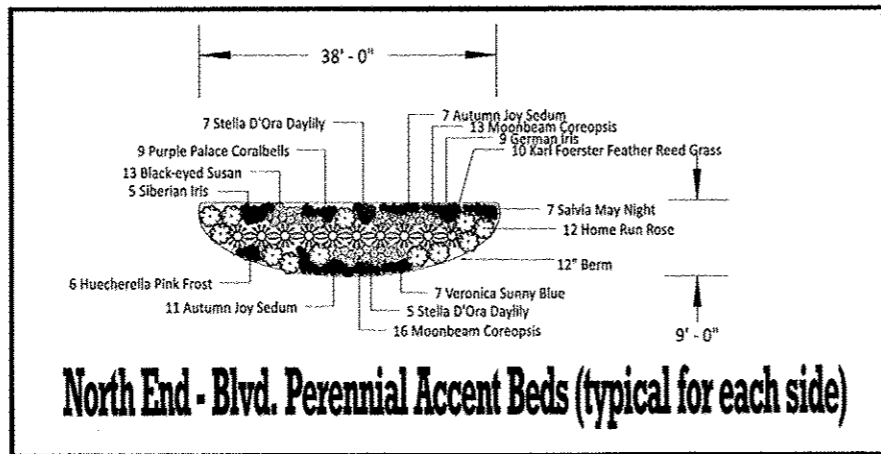

REVISED 11.20.2012

MARK A. SLIFKA
REGISTERED LANDSCAPE ARCHITECT
ILLINOIS #151-020721 IOWA #0040



USE OF THIS PLAN FOR BIDDING, PRICING, OR OTHER PURPOSES, WITHOUT THE WRITTEN CONSENT OF GREENSPACE ASSOCIATES, INC. IS PROHIBITED.

NO.	REVISIONS DESCRIPTION	DATE

Missman, inc.
Professional Engineers & Land Surveyors

Rock Island, IL (309) 788-7644
Bettendorf, IA (563) 344-0260
Rockford, IL (815) 965-6400
Sycamore, IL (615) 885-3825
www.missman.com

STATE STREET RE-CONSTRUCTION
GENESEO, ILLINOIS
LANDSCAPING PLAN - 1

Missman Project No: A10M008

File Name: A10M008 LANDSCAPE

© COPYRIGHT 2013 ALL RIGHTS RESERVED

Field Book No: #####

Drawn By: WKS

Checked By: JLM

Date: 11/19/2012

56

Sheet 56 of 99