
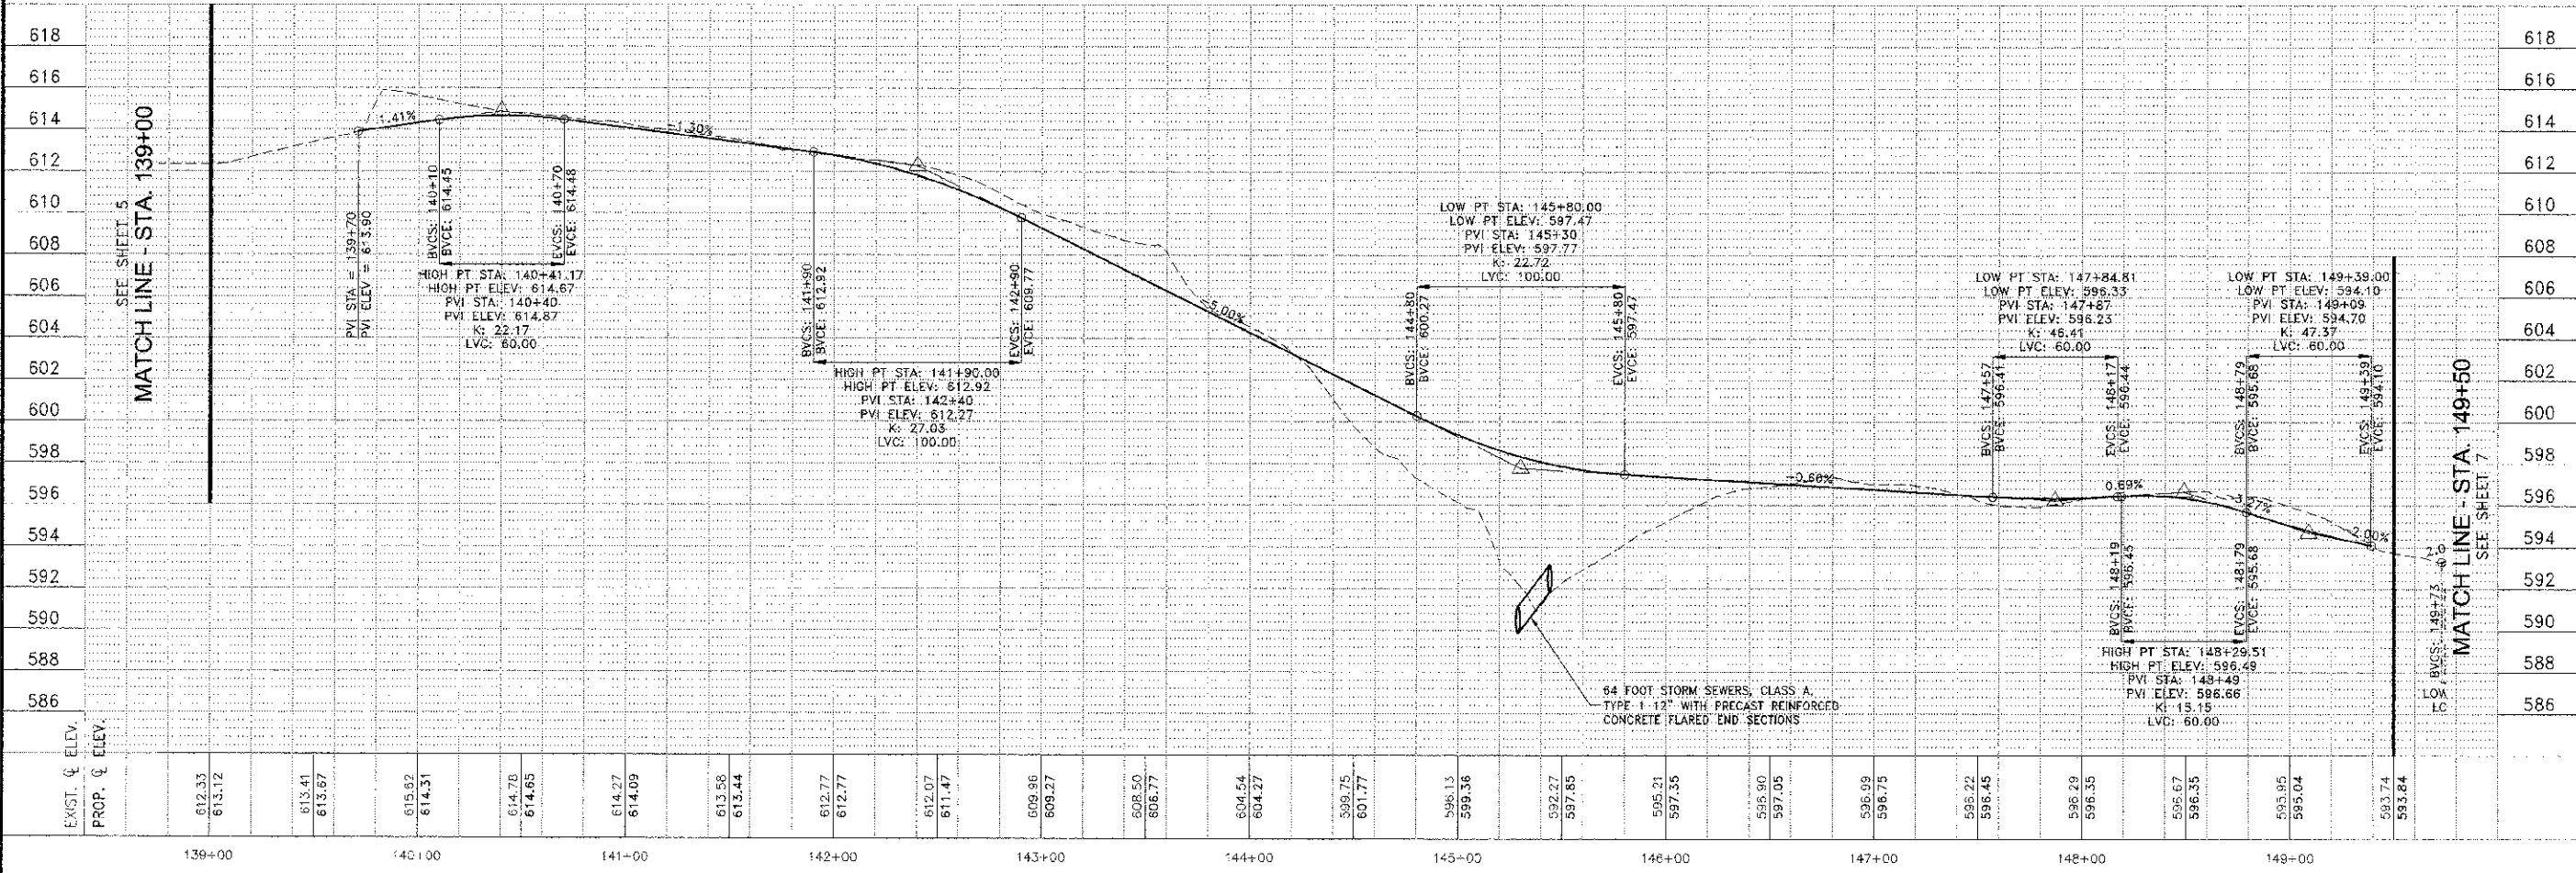


HORIZONTAL CURVE DATA TABLE								
CURVE	RADIUS	LENGTH	CHORD	TANGENT	DELTA	PI STA	PC STA	PT STA
C9	100	66.75	67.41	36.80	39°23'34"	141+19.58	140+83.76	141+62.51
C10	100	71.92	70.38	37.60	41°12'29"	141+97.86	141+60.06	142+31.98
C11	100	63.50	62.44	32.86	36°22'58"	142+84.84	142+31.98	142+95.48
C12	100	84.32	81.84	44.85	48°18'35"	143+40.33	142+95.48	143+79.80
C13	100	44.92	44.54	22.85	28°44'16"	144+02.85	143+79.80	144+24.72
C14	200	66.17	67.85	34.42	19°31'50"	144+99.40	144+84.98	145+33.16
C15	110	122.32	116.11	68.35	63°42'41"	146+27.53	145+89.18	146+81.50
C16	100	51.55	50.58	26.38	29°32'14"	147+07.88	146+81.50	147+33.05
C17	100	51.83	51.25	26.51	29°41'45"	147+59.56	147+33.05	147+84.88
C18	100	47.45	47.01	24.18	27°11'22"	148+78.43	148+54.25	149+01.71
C19	50	32.09	31.54	16.62	36°46'26"	149+18.33	149+01.71	149+33.80

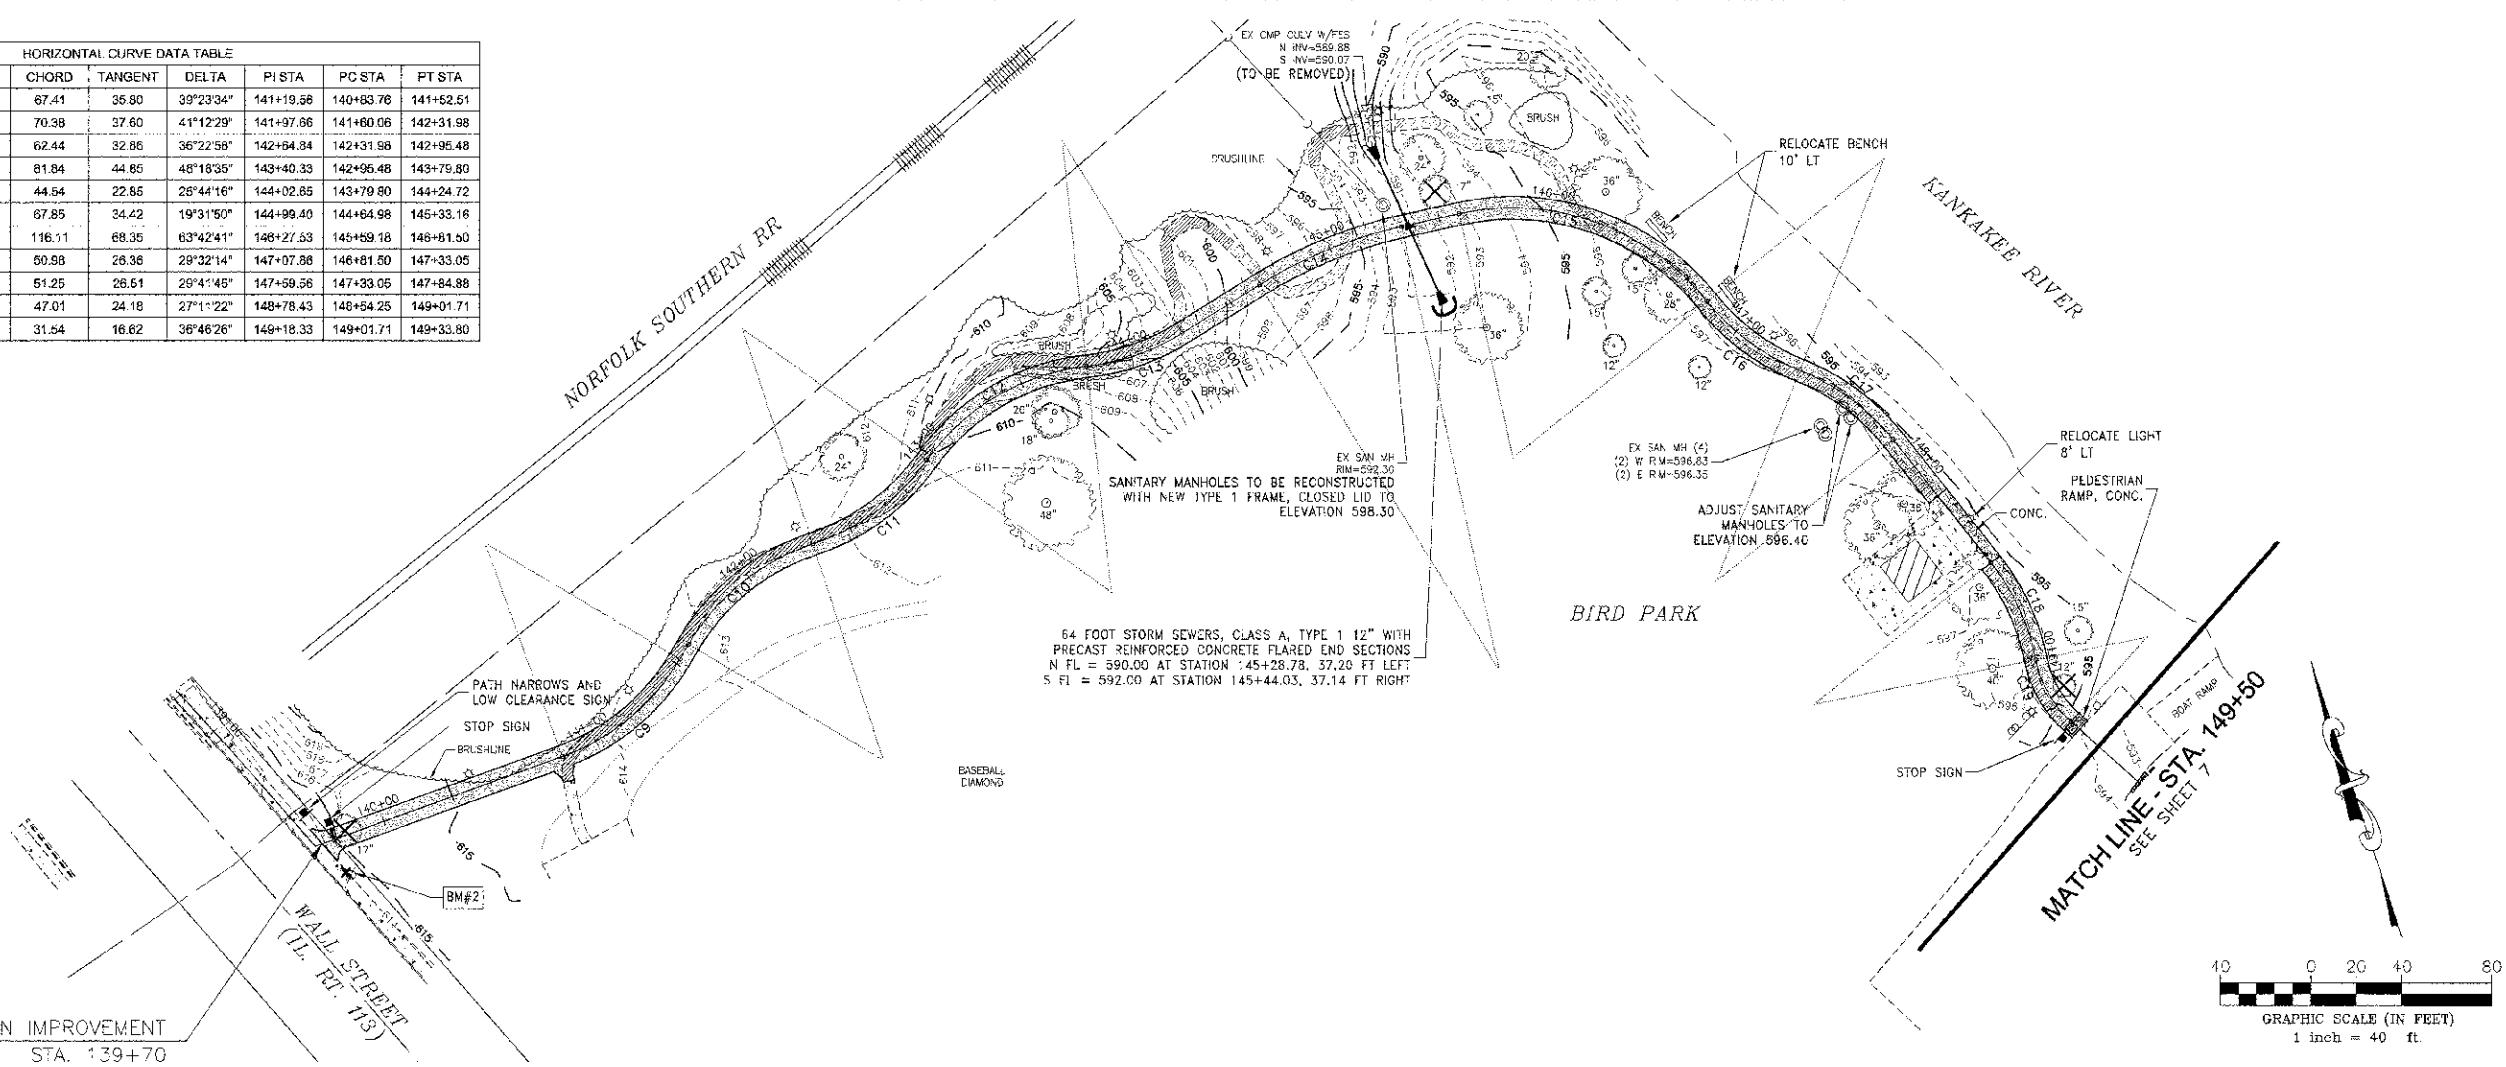

FAU. NO. SECTION COUNTY TOTAL SHEETS SHEET NO.

N/A * KANKAKEE 18 6

CONTRACT NO. S7539

FED. ROAD DIST. NO. ILLINOIS FED. AID PROJECT

*10-00276-00-BT

TYSON ENGINEERING, INC.

CONSULTING CIVIL ENGINEERS AND SURVEYORS

DESIGN FIRM LICENSE #164-001136

367 SOUTH SCHUYLER AVENUE

KANKAKEE, ILLINOIS 60901

PHONE (815) 932-7406

This document and the ideas and designs incorporated herein, as an instrument of professional service, is the property of Tyson Engineering Inc. and is not to be used in whole or in part, for any other project without written authorization of Tyson Engineering Inc.

Do not scale drawings. Use dimensions only.

Contractor shall be responsible for verifying all dimensions.

Information herein and herein is confidential.

REVISIONS

NO.	DATE	BY	DESCRIPTION
1	7/6/12	MRG	PER IDOT REVIEW

PLAN & PROFILE

STA. 139+00 TO STA. 149+50

PROPOSED IMPROVEMENTS FOR

RIVERFRONT TRAIL

PHASE II

KANKAKEE, ILLINOIS

SECTION

10-00276-00-BT

DATE: 6/7/12

SCALE: HORIZ.: 1"=40'

VERT.: 1"=4'

DRAWN BY: MRG

CHECKED BY: SRM

JOB NO. E10054

SHEET 6