



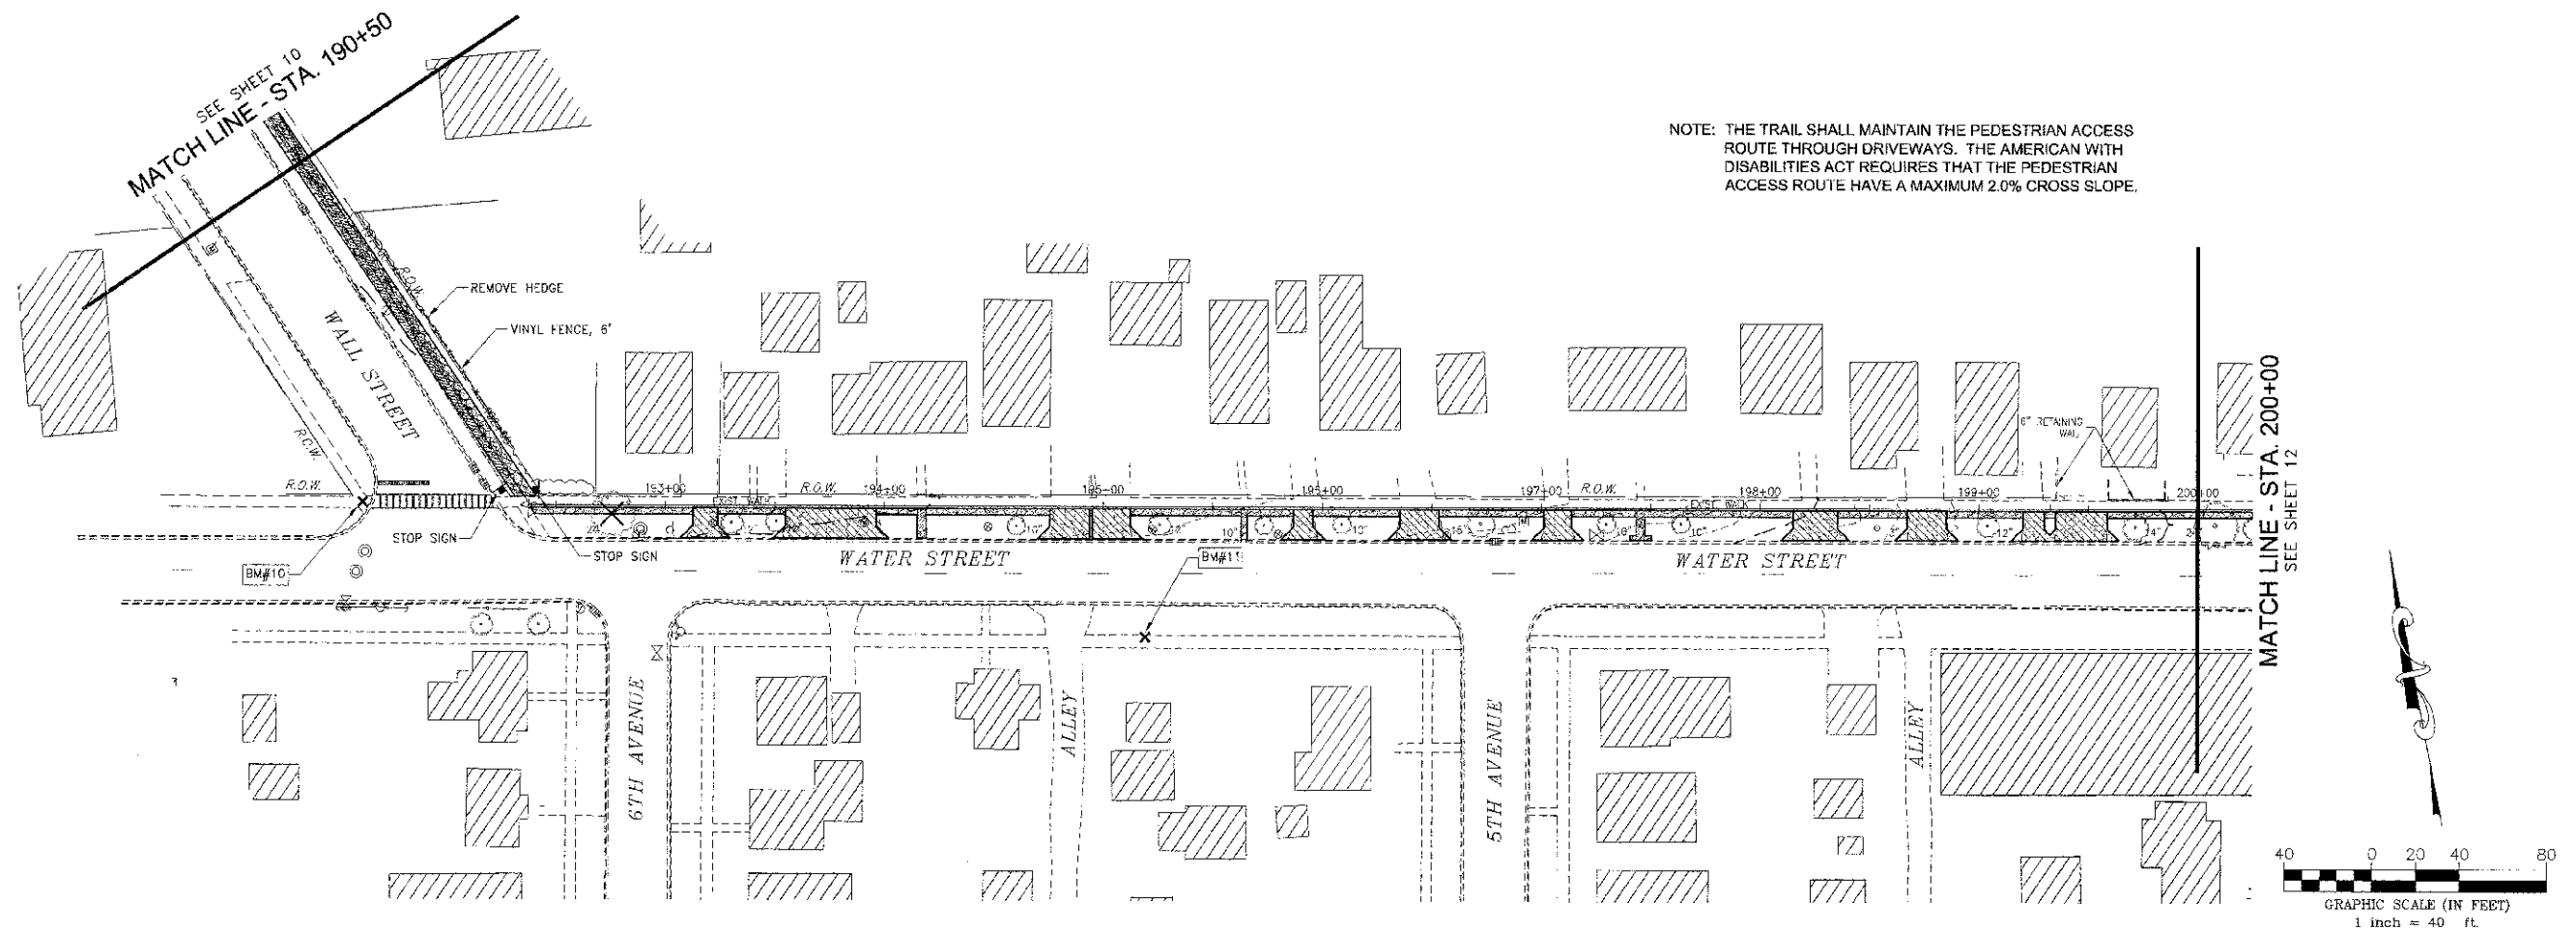

NOTE: THE TRAIL SHALL MAINTAIN THE PEDESTRIAN ACCESS ROUTE THROUGH DRIVEWAYS. THE AMERICAN WITH DISABILITIES ACT REQUIRES THAT THE PEDESTRIAN ACCESS ROUTE HAVE A MAXIMUM 2.0% CROSS SLOPE

FILE	SECTION	COUNTY	TOTAL SHEETS	SHEET NO.
N/A	*	KANKAKEE	8	11
CONTRACT NO.			975.39	
FED. ROAD DIST. NO. & LINDENS			FED. AD. PROJECT	
*10-06275-00-BT				

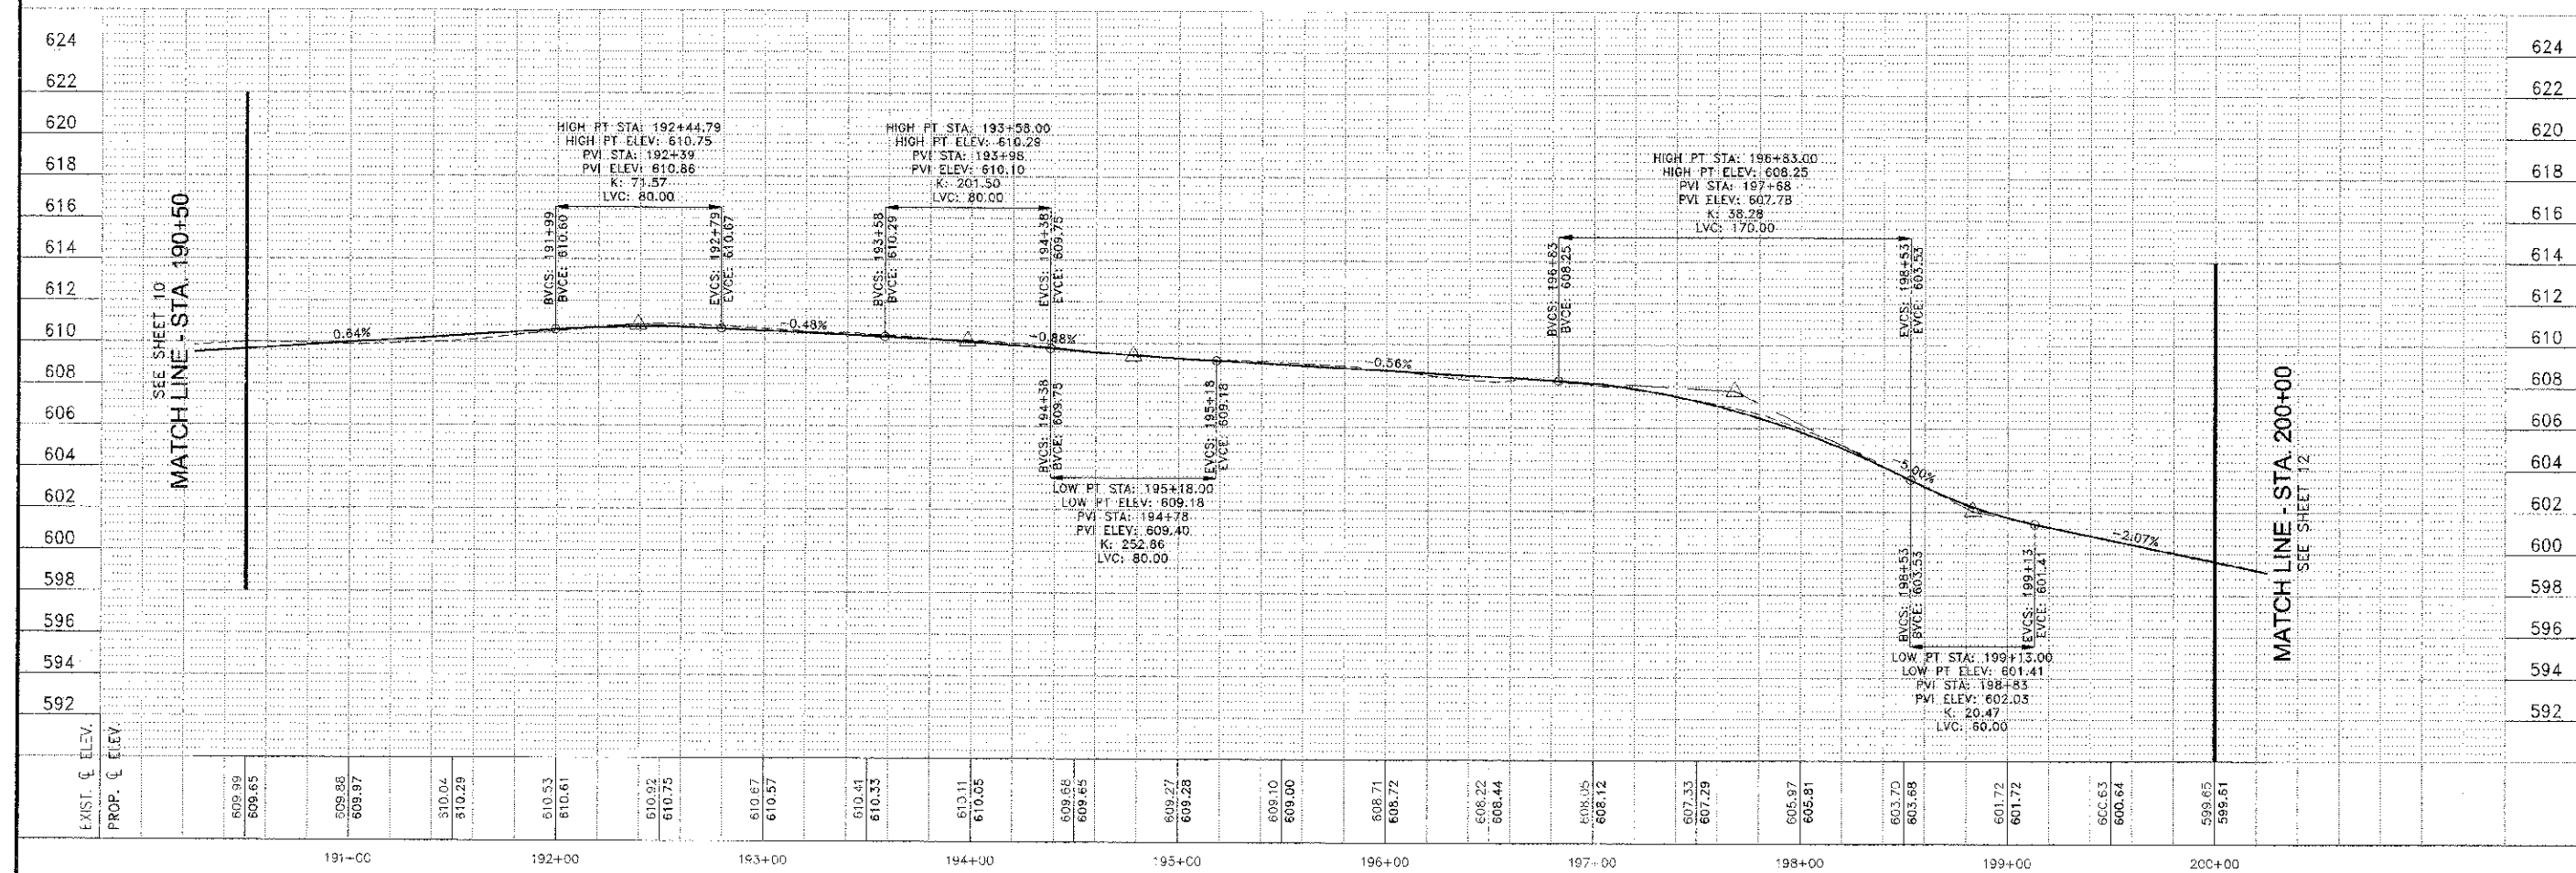

**TYSON
ENGINEERING, INC.**

CONSULTING CIVIL ENGINEERS
LAND SURVEYORS

DESIGN FIRM LICENSE: #184-004136-

367 SOUTH SCHUYLER AVENUE
KANKAKEE, ILLINOIS 60901
PHONE (815) 932-7406

This document and the plans and designs incorporated herein, as the property of professional service, is the property of Tyson Engineering Inc. and is not to be used in whole or in part, for any other project without written authorization of Tyson Engineering Inc.

Do not scale drawings. Use dimensions only.

Contractor shall be responsible for verifying all dimensions.

Information herein and herein is confidential.

REVISIONS			
NO.	DATE	BY	DESCRIPTION
1	7/6/12	MRG	PER IDOT REVIEW

PLAN & PROFILE

PROJECT: **PROPOSED IMPROVEMENTS FOR
RIVERFRONT TRAIL
PHASE II**
KANKAKEE, ILLINOIS

SECTION
10-00276-00-BT

DATE:	6/7/12	JOB NO. E10054
SCALE:	HORZ.: 1"=40' VERT.: 1"=4'	FILE NO.
DRAWN BY:	MRG	SHEET 11
CHECKED BY:	SRM	