
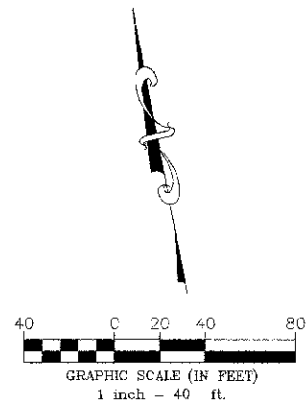


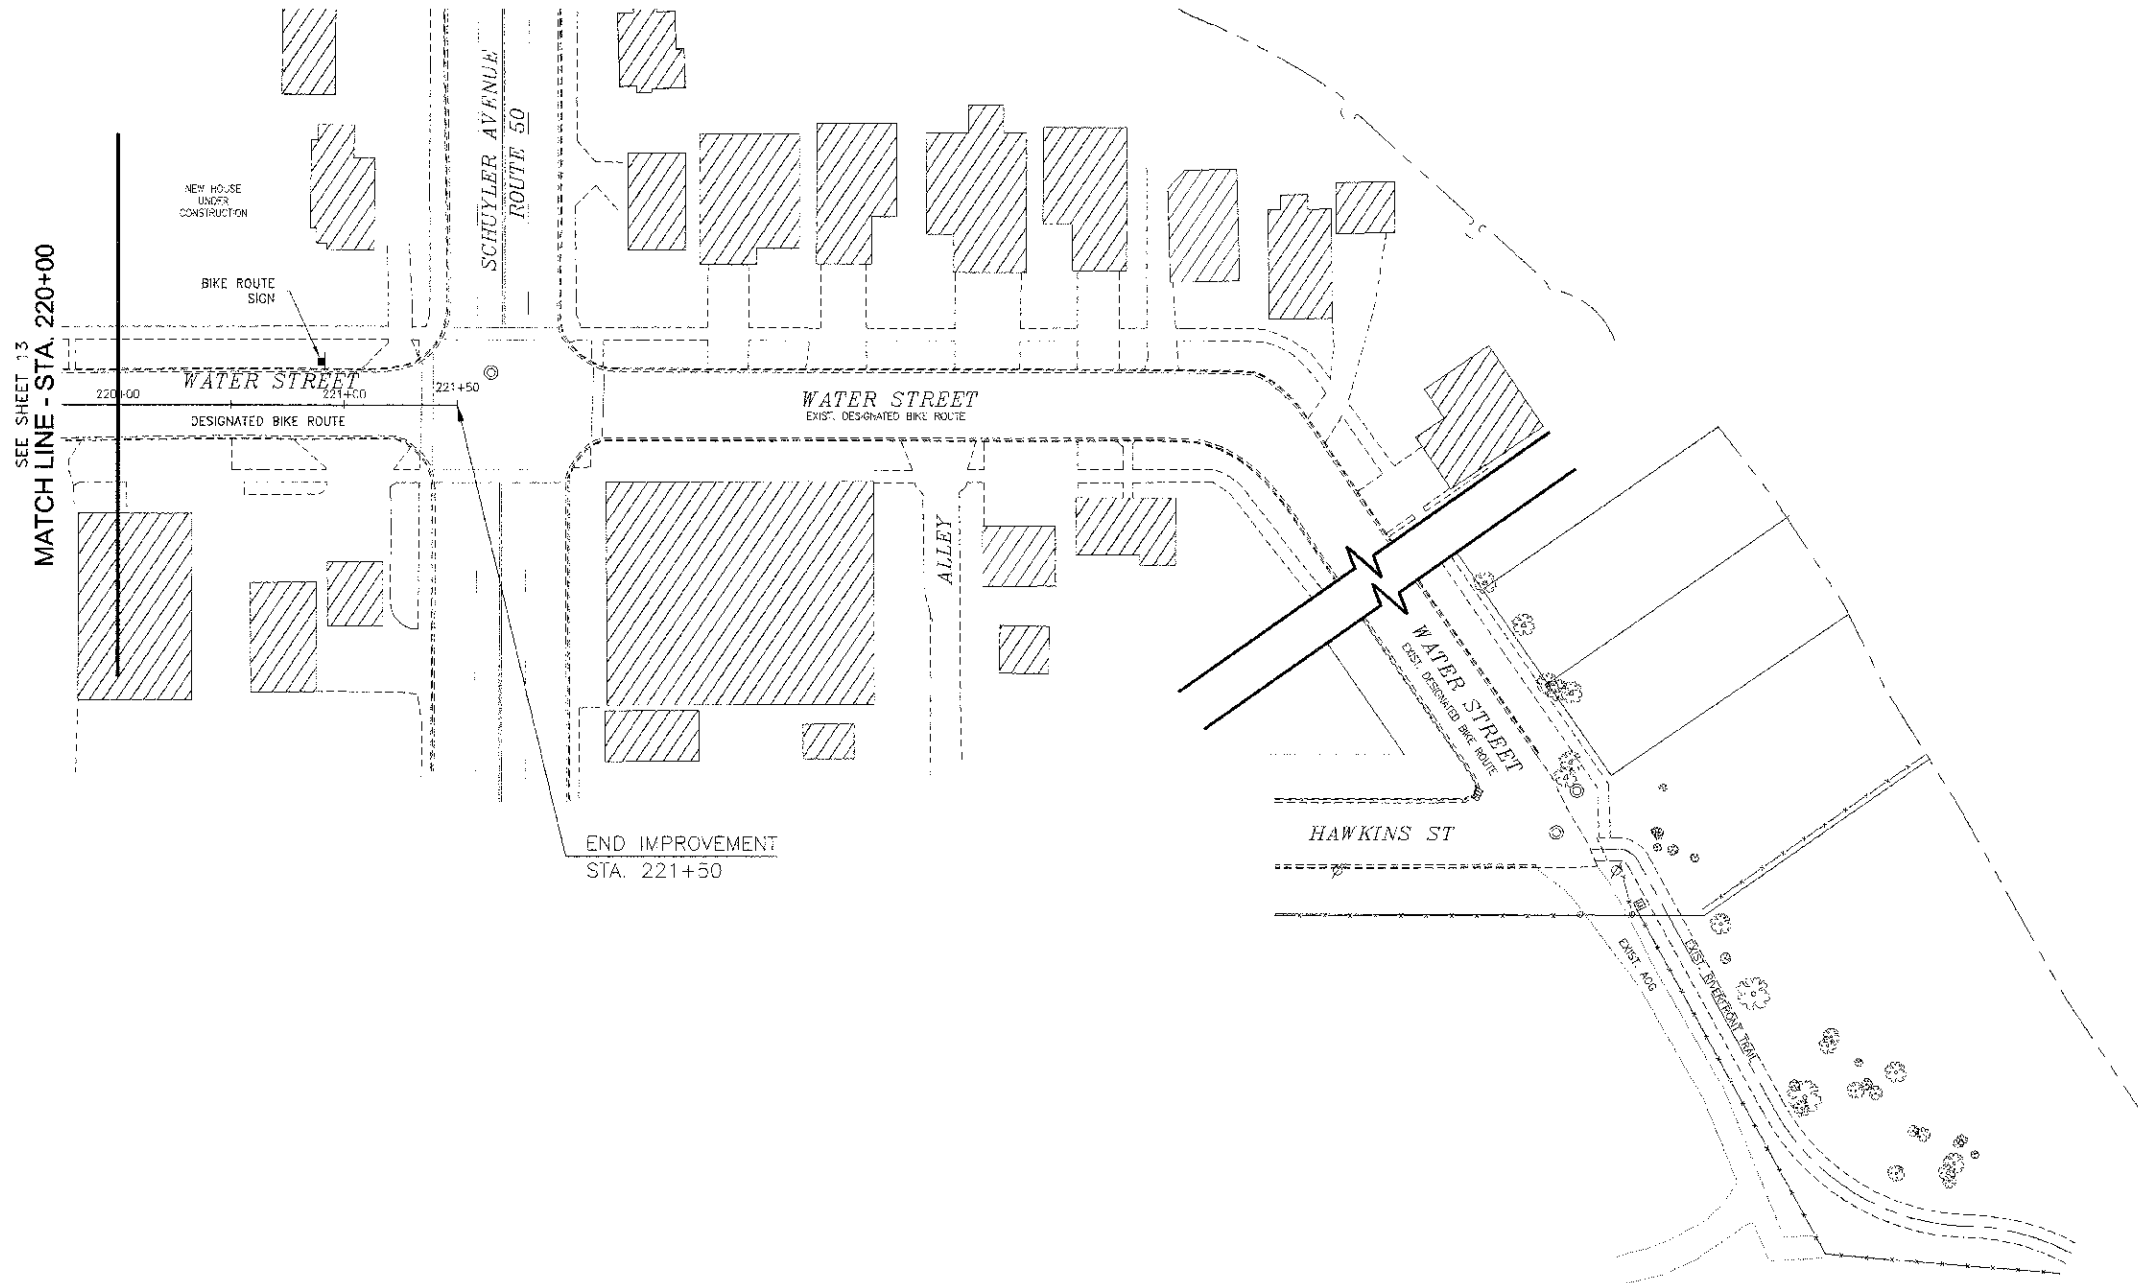

FAU. RITE	SECTION	COUNTY	ROUTE	SHEET NO.
N/A	*	KANKAKEE	18	14
CONTRACT NO. 87539				
FED. ROAD DIST. NO.	ILLINOIS	FED. AID PROJECT		
*10-00276-00-BT				
 TYSON ENGINEERING, INC. CONSULTING CIVIL ENGINEERS LAND SURVEYORS DESIGN FIRM LICENSE #184-001136 367 SOUTH SCHUYLER AVENUE KANKAKEE, ILLINOIS 60901 PHONE (815) 932-7406				
This document and the ideas and designs incorporated herein, as an instrument of professional service, is the property of Tyson Engineering Inc. and is not to be used in whole or in part, for any other project without written authorization of Tyson Engineering Inc. Do not scale drawings. Use dimensions only. Contractor shall be responsible for verifying all dimensions. Information herein and herein is confidential.				
REVISIONS				
NO.	DATE	BY	DESCRIPTION	
1	7/6/12	MRG	PER	DOT REVIEW
PLAN & PROFILE STA. 220+00 TO STA. 221+50				
PROJECT: PROPOSED IMPROVEMENTS FOR RIVERFRONT TRAIL PHASE II KANKAKEE, ILLINOIS				
SECTION 10-00276-00-BT				
DATE:	6/7/12	JOB NO.	E10054	
SCALE:	HORIZ.: 1"=40' VERT.: N/A	FILE NO.		
DRAWN BY:	MRG	SHEET	14	
CHECKED BY:	SRM			