


DATE	
BY	
FINAL SURVEY	
PLOTTED	
NOTE BOOK	
AREAS CHECKED	
NO.	

DATE	
BY	
ORIGINAL SURVEY	
PLOTTED	
NOTE BOOK	
AREAS CHECKED	
NO.	

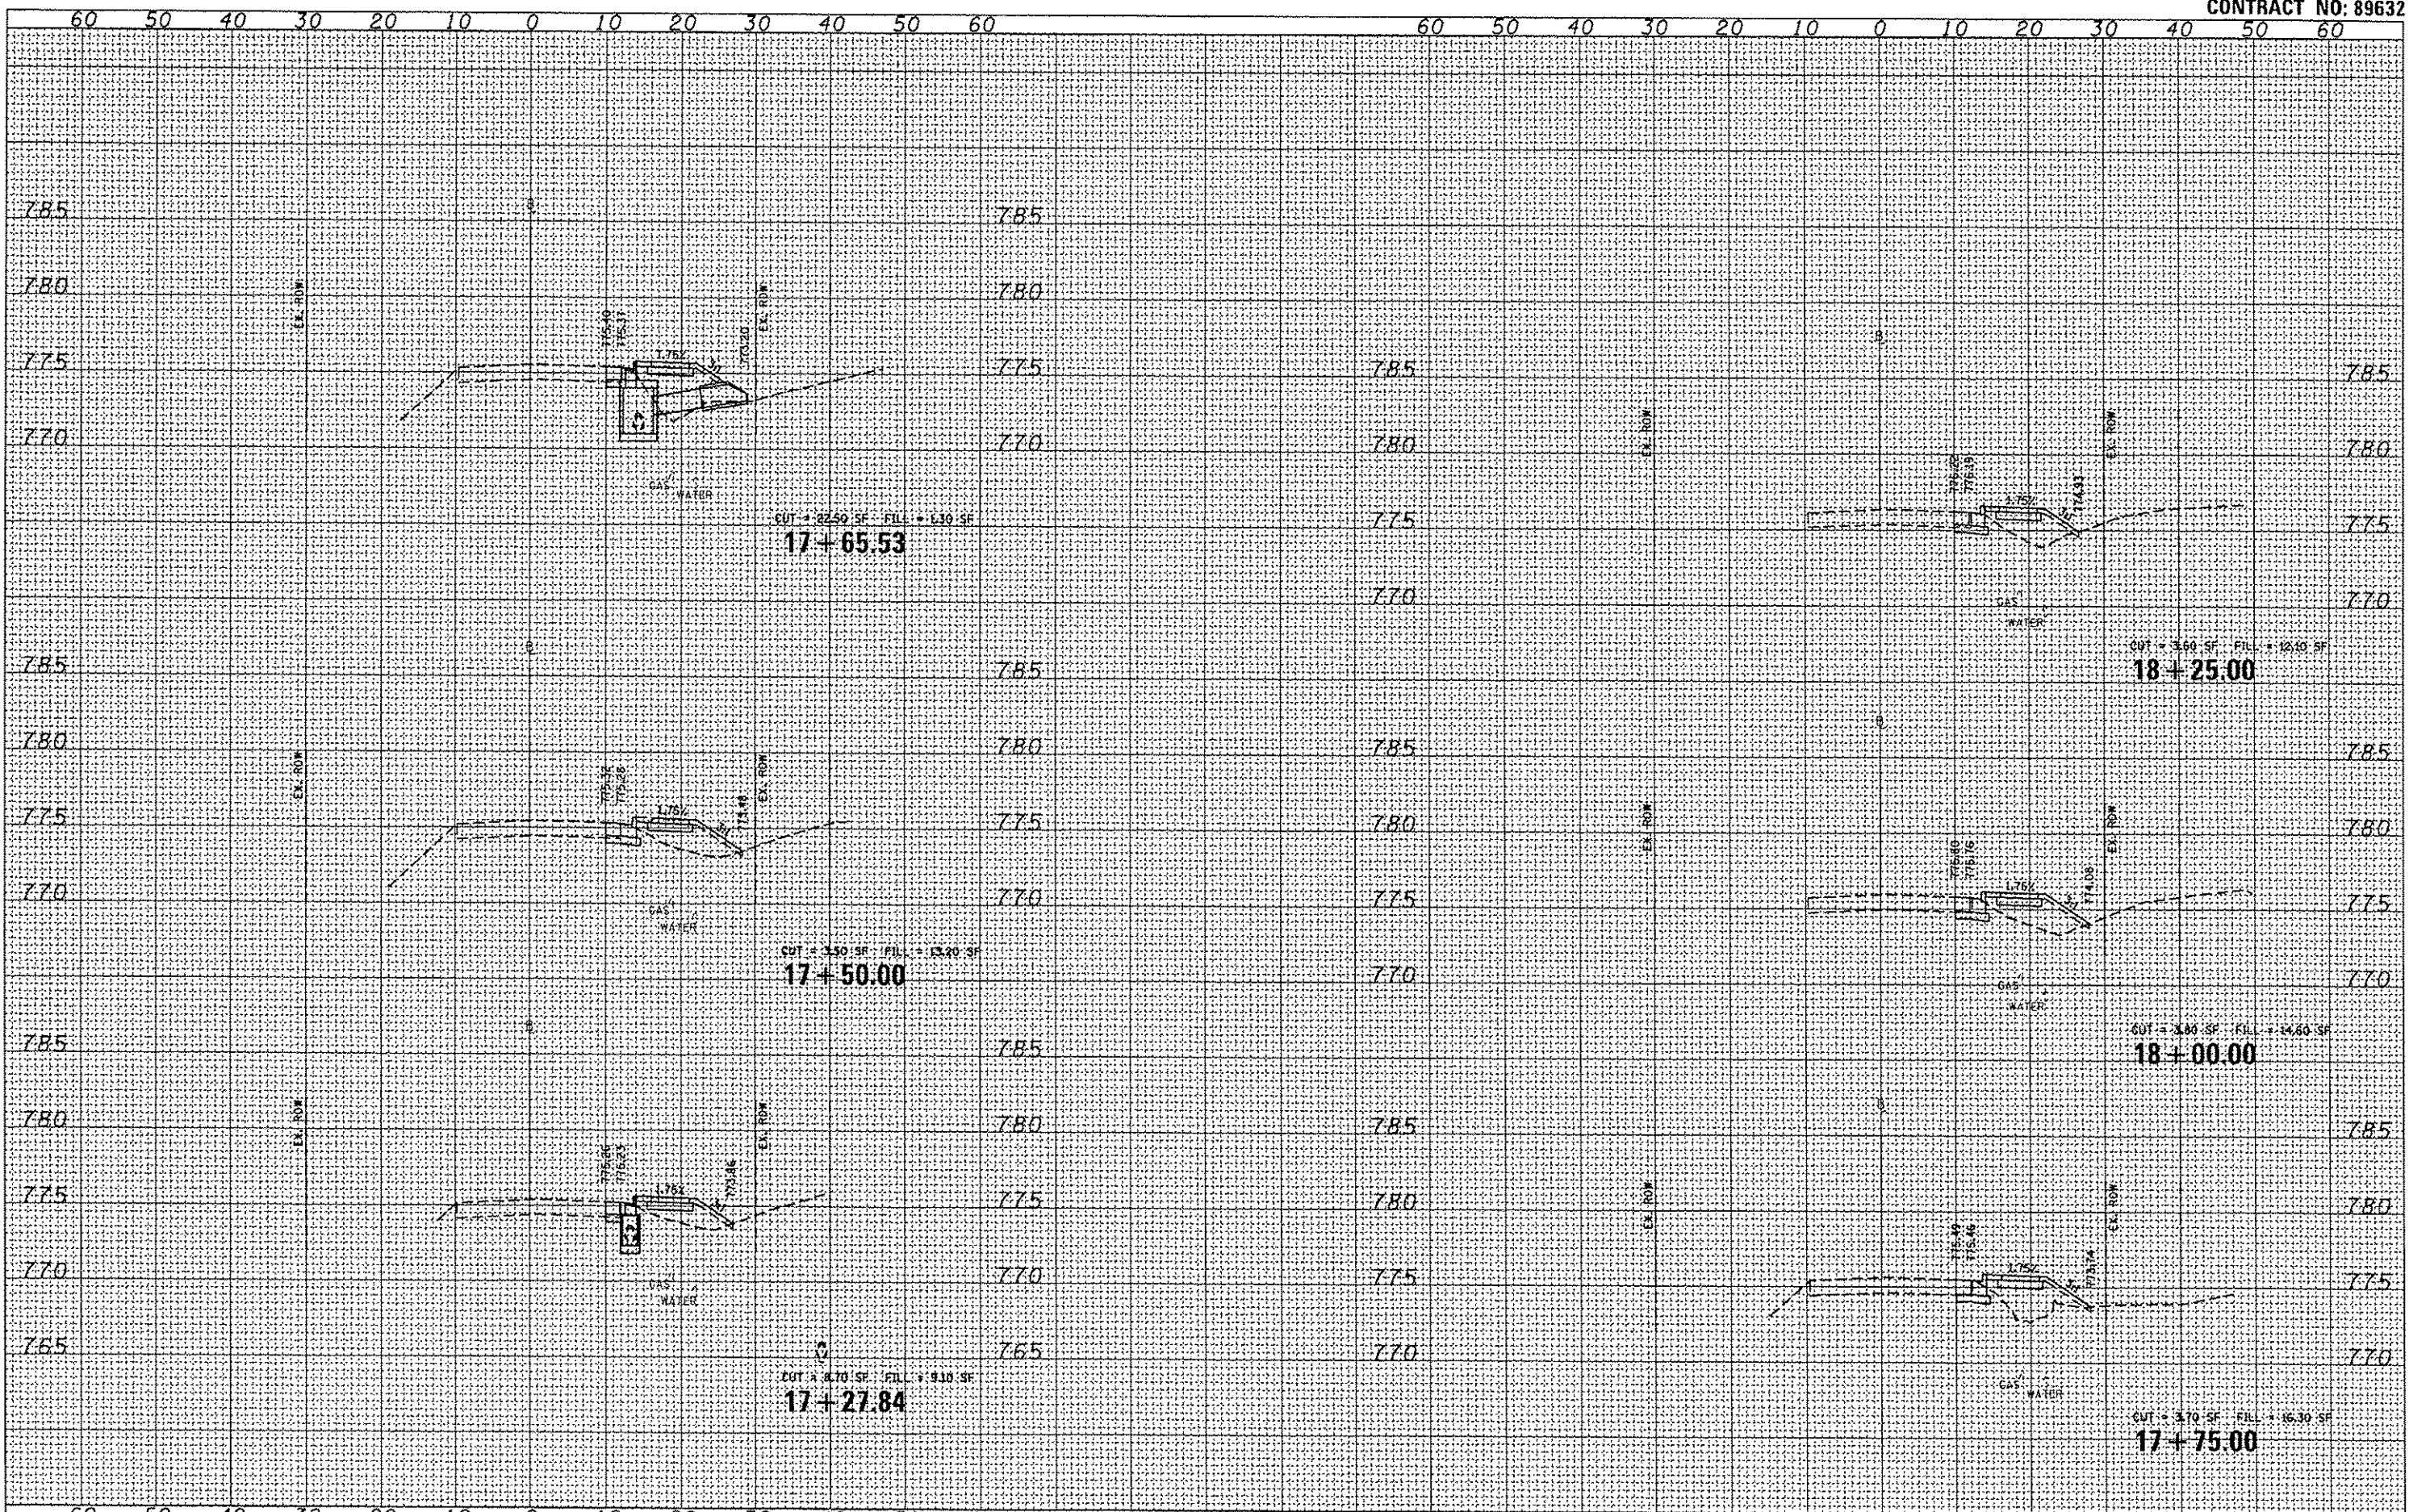

FILE NAME	USER NAME	DESIGNED - EMM	REVISED -	<p align="center">STATE OF ILLINOIS DEPARTMENT OF TRANSPORTATION</p> <p align="center">CROSS SECTIONS FANDEL ROAD SIDEWALK IMPROVEMENTS</p> <p>SCALE: SHEET 8 OF 10 SHEETS STA. 17+27.84 TO STA. 18+25.00</p>	P.A. RTE.	SECTION	COUNTY	TOTAL SHEETS	SHEET NO.
FILEL		DRAWN - AWH	REVISED -		12-00008-00-SW	WOODFORD	10	8	
MODELNAME		CHECKED - RMM	REVISED -		CONTRACT NO. 89632				
		DATE - 2/6/2013	REVISED -		ILLINOIS FED. AID PROJECT				