

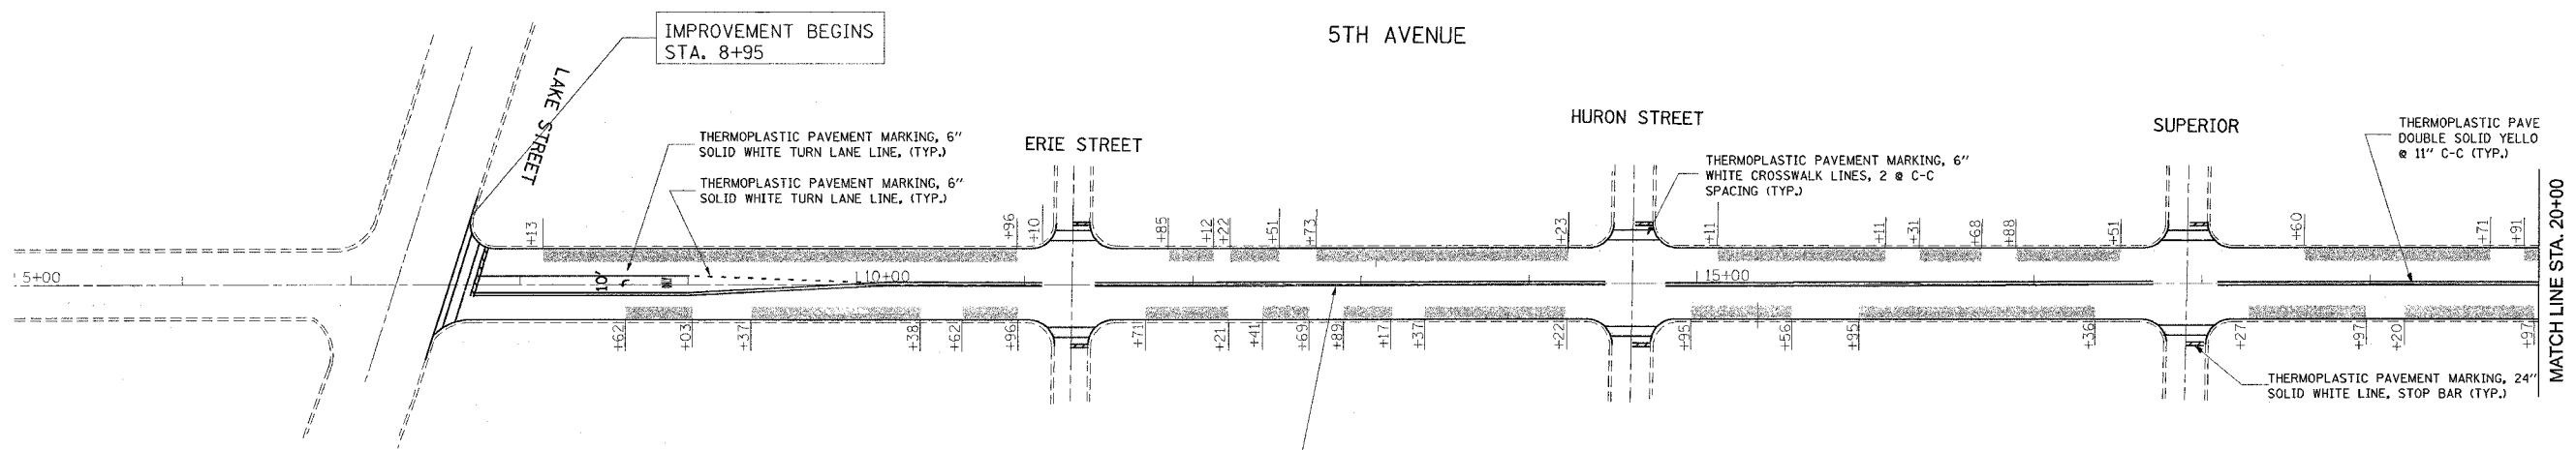


F.A.U. RTE.	SECTION	COUNTY	TOTAL SHEETS	SHEET NO.
2742	2005-061 RS	COOK	28	6
STA.		TO STA.		
FED. ROAD DIST. NO.	ILLINOIS FED. AID PROJECT			

D-91-066-06

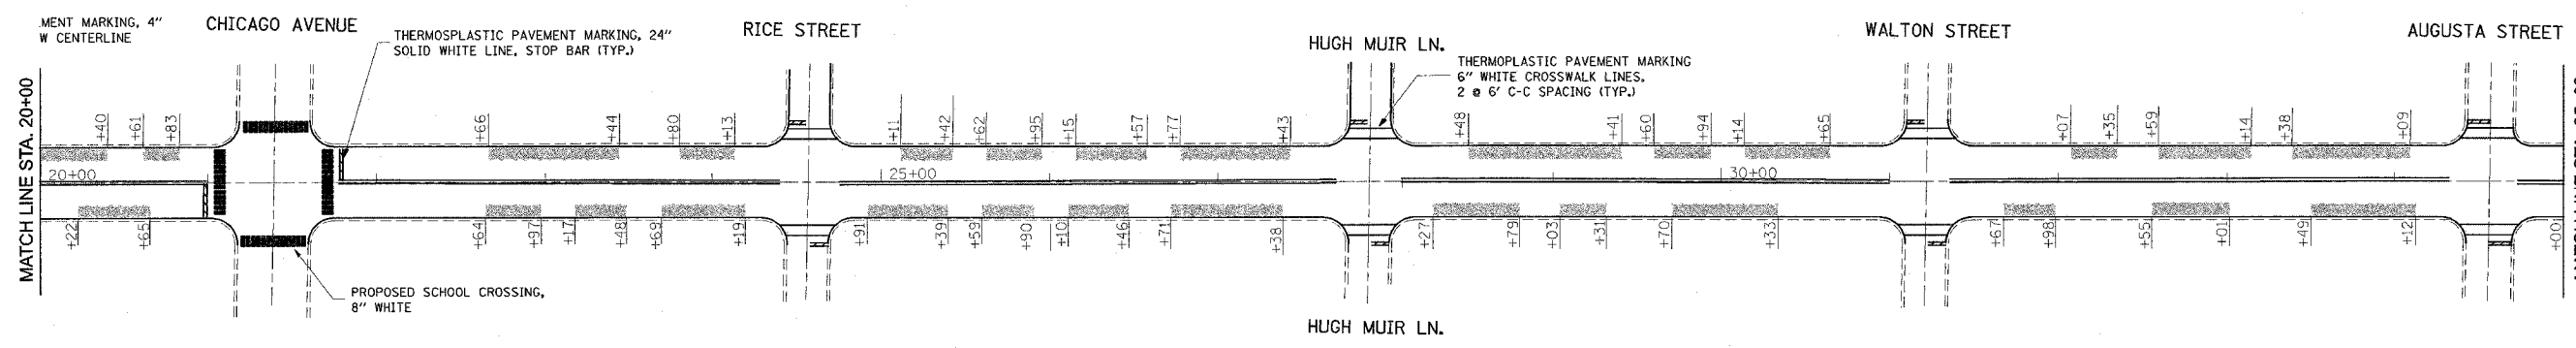

PROP. HOT MIX ASPHALT SURFACE REMOVAL, 2 1/4" (TYP.)
 PROP. HOT MIX ASPHALT SURFACE COURSE, SUPERPAVE, MIX "D", N70, 1 1/2"
 POLYMERIZED LEVELING BINDER (MACHINE METHOD) SUPERPAVE IL 4.75, N50, 3/4"

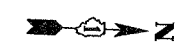

LIMIT OF RESURFACING SHALL BE TO THE RADIUS OF RETURN ON ALL SIDE STREETS OR AS DIRECTED BY THE ENGINEER.

REVISIONS	
NAME	DATE

ILLINOIS DEPARTMENT OF TRANSPORTATION

5TH AVENUE
 PAVEMENT MARKING/ROADWAY PLANS

SCALE: VERT. _____
 HORIZ. _____

DATE _____ DRAWN BY _____
 CHECKED BY _____

PLOT DATE = 12/21/2005
 FILE NAME = s:\projects\1066860\design\asdpn
 PLOT SCALE = 50.3333' / IN.
 USER NAME = banks