


F.A. RTE.	SECTION	COUNTY	TOTAL SHEETS	SHEET NO.
			9	4
STA. _____ TO STA. _____				
FED. ROAD DIST. NO. _____		ILLINOIS FED. AID PROJECT		

- \* FAI Route 39 (I-39) & FAP Route 754 (IL 76)
- \*\* Section (201-2HB & 101-BR)M
- \*\*\* Winnebago & Boone Counties

# TYPICAL SECTIONS

ILL 76 RESURFACING  
STA 587+00 TO 928+48

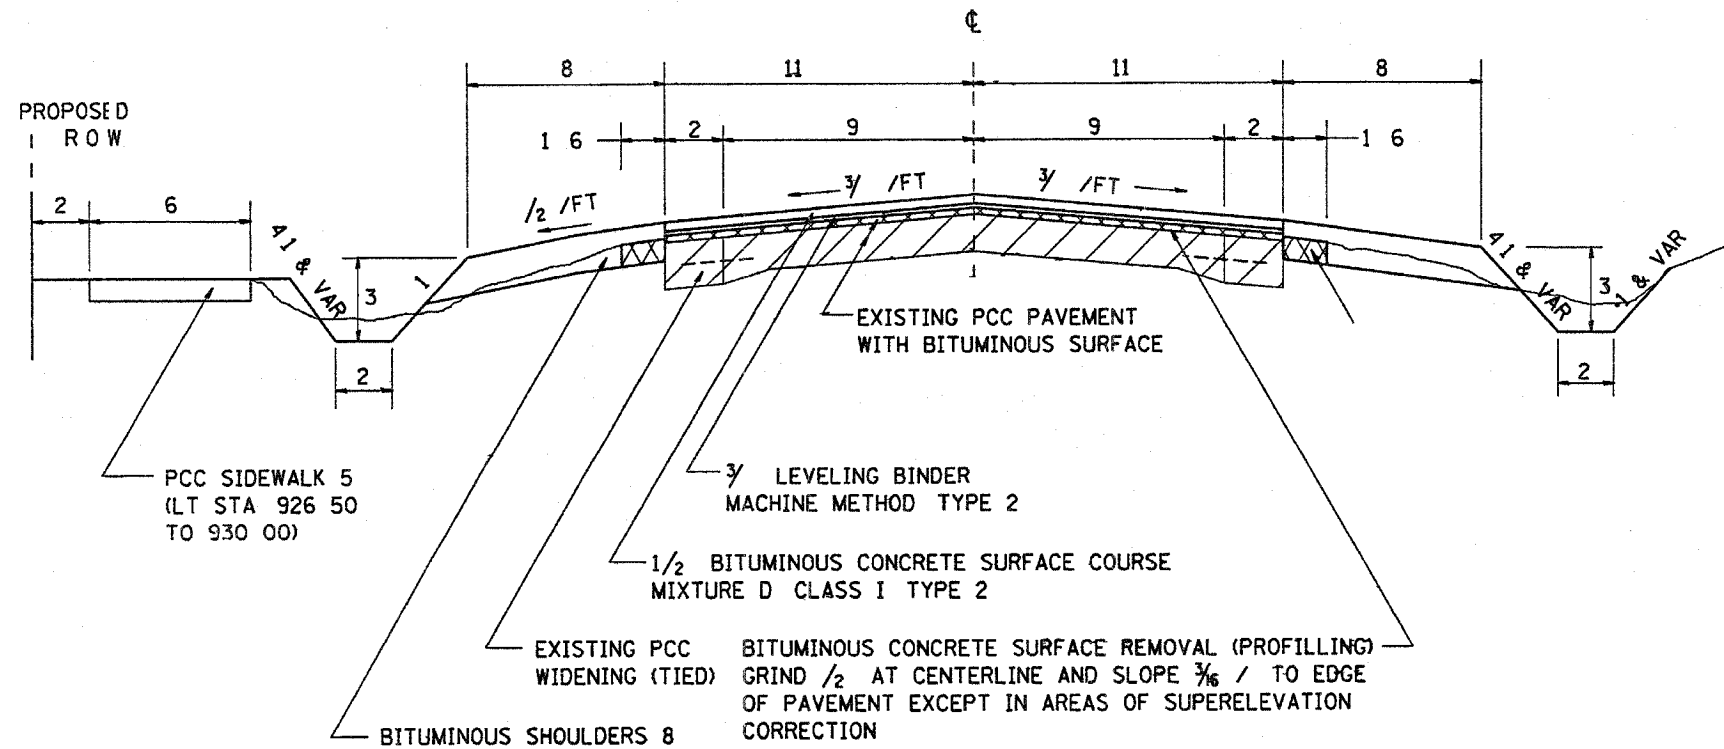

NOTE 717 97 723+39 BRIDGE OMISSION

NOTE STA 190 90  
1 LE/ELING  
STA 501 57  
/ LEVELIN

**EXISTING TYPICAL SECTIONS – FOR INFORMATION ONLY**