

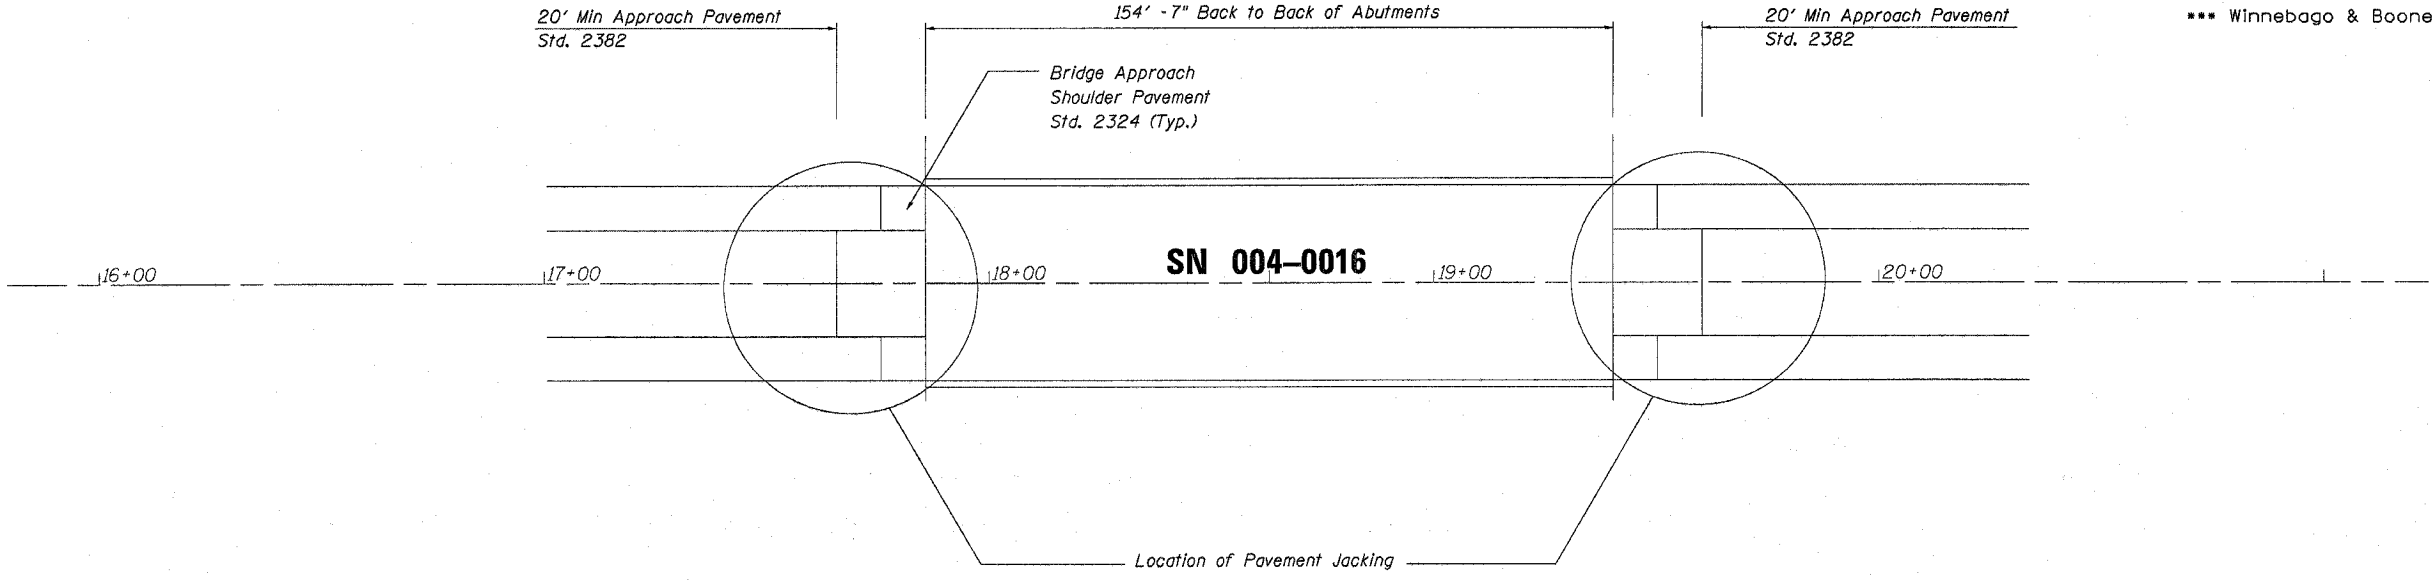


F.A. RTE.	SECTION	COUNTY	TOTAL SHEETS	SHEET NO.
---	---	---	9	6
STA. -----		TO STA. -----		
FED. ROAD DIST. NO. ---		ILLINOIS FED. AID PROJECT		

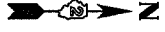

- * FAI Route 39 (I-39) & FAP Route 754 (IL 76)
- ** Section (201-2HB & 101-BRM)
- *** Winnebago & Boone Counties

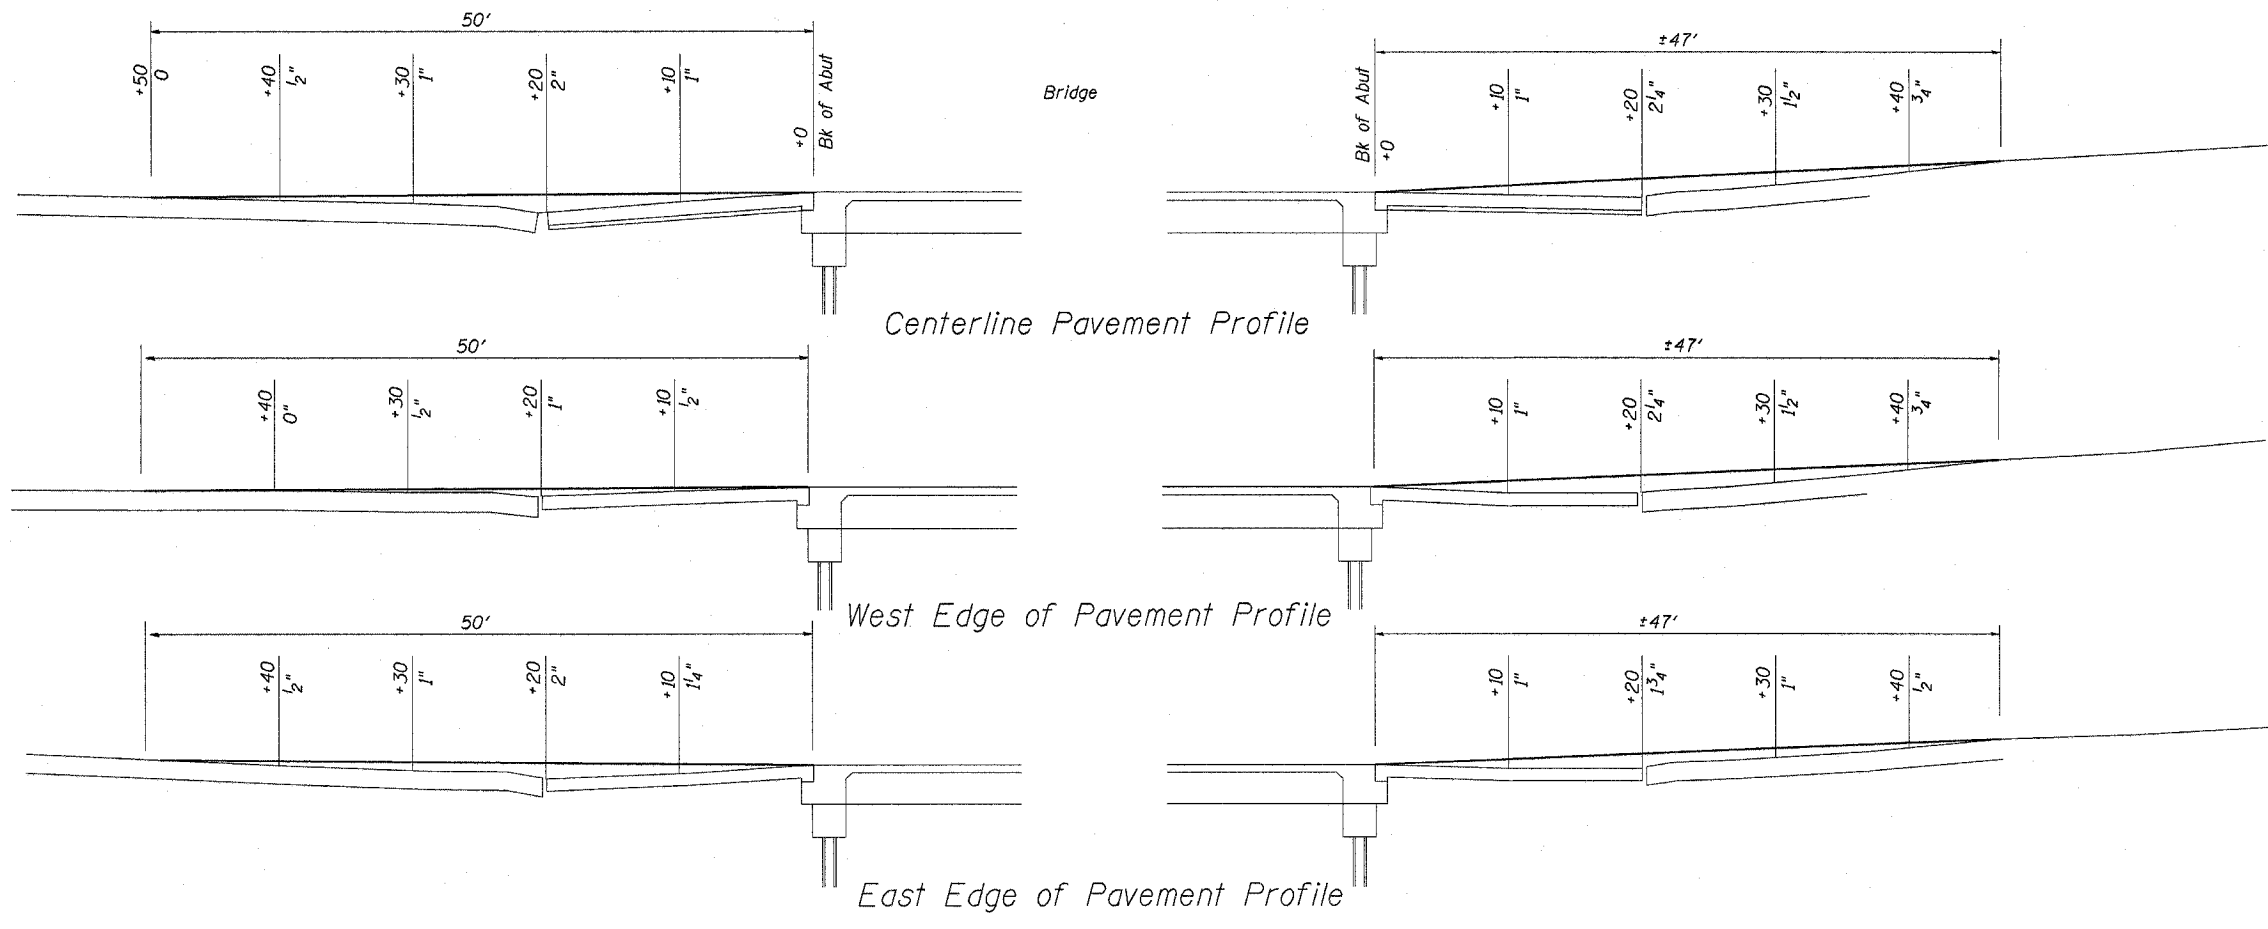

PLOT DATE = Wed Jan 31 11:42:53 2007
 FILE NAME = D:\b\cadd\plans\various Counties\2206\pavement\casing.dgn
 USER NAME = jlink4j