



F.A.R. RTE.	SECTION	COUNTY	TOTAL SHEETS	SHEET NO.
64		PEORIA	20	5
STA. 211+60.95 TO STA. 219+27.65				
FED. ROAD DIST. NO. 4 ILLINOIS FED. AID PROJECT				
• 04 Bridge Repair 2007-2				

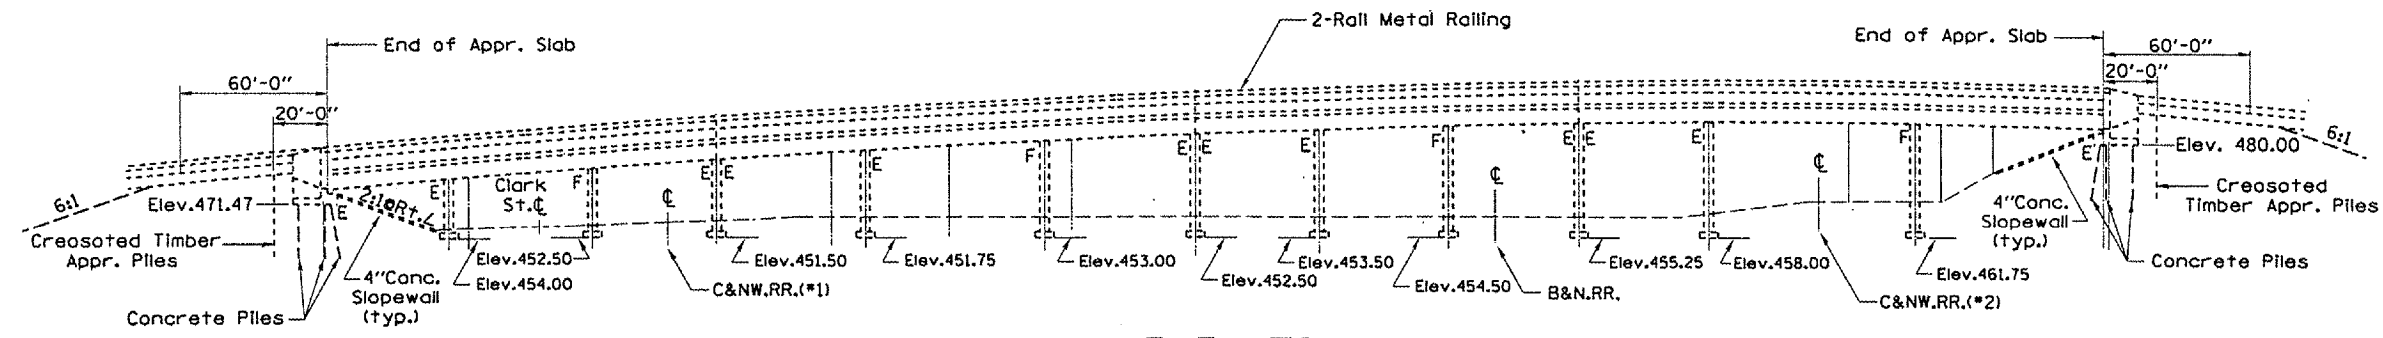

**ELEVATION**

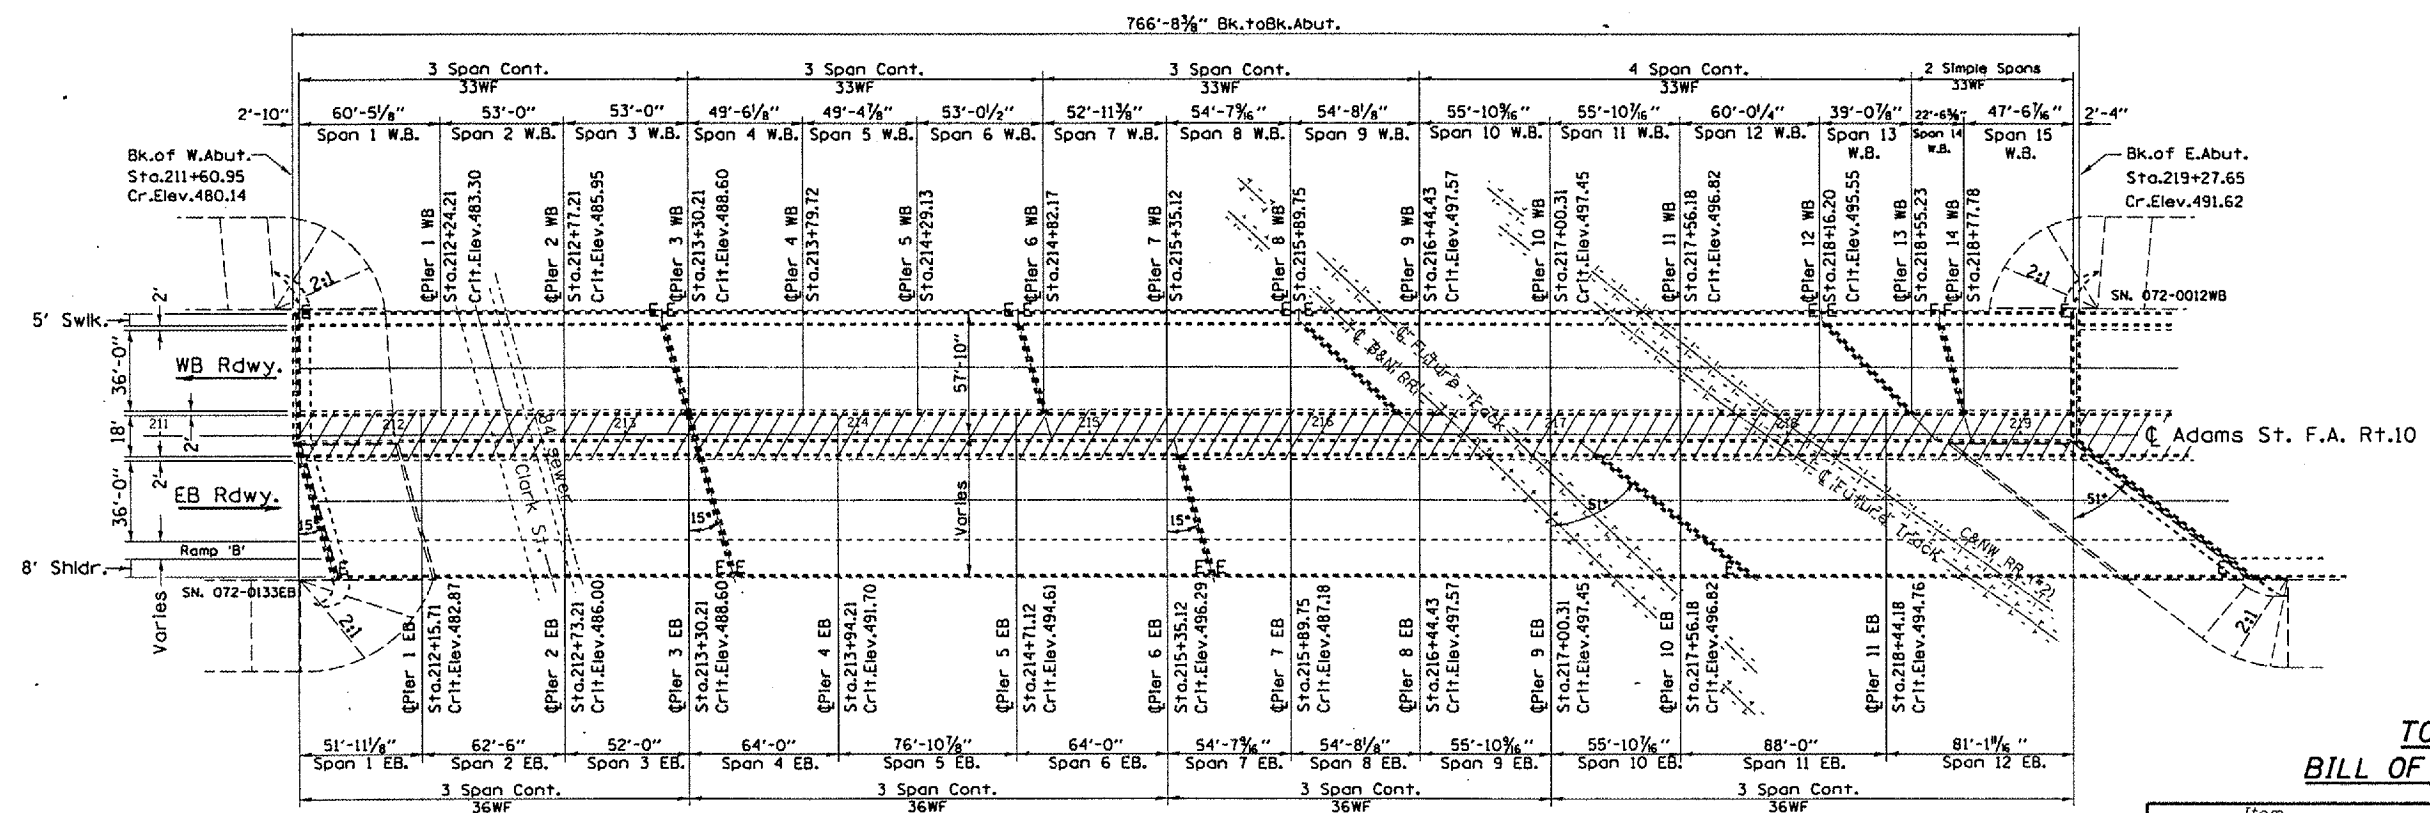

**PLAN VIEW**

**TOTAL BILL OF MATERIAL**

Item	Unit	Quantity
Structural Repair of Concrete (>5")	Sq.Ft.	279
Structural Repair of Concrete (<5")	Sq.Ft.	1579
Temporary Shoring & Cribbing	LSUM	1.0

**GENERAL NOTES**

Plan dimensions and details relative to existing plans are subject to routine variations. The Contractor shall field verify existing dimensions and details affecting new construction and make necessary approved adjustments prior to construction or ordering of materials. Such variations shall not be cause for additional compensation for a change in scope of the work, however, the Contractor will be paid for the quantity actually furnished based upon the unit price bid for the work.

SN 072-0012 / 072-0133 Adams St. over Clark St. & B.N.R.R. Section 48HV8

REVISIONS		ILLINOIS DEPARTMENT OF TRANSPORTATION
NAME	DATE	
		<p align="center"><b>PLAN AND ELEVATION</b></p> <p>SCALE: VERT.      DRAWN BY CEJ          HORIZ.              CHECKED BY          DATE 06-06-2005</p>

PLOT DATE: 06/06/05  
 FILE NAME: 072-0133EB  
 PLOT SCALE: 1/8"=1'-0"  
 REFERENCE: 1 SHEET