


F.A.P. RTE.	SECTION	COUNTY	TOTAL SHEETS	SHEET NO.
64		PEORIA	20	13
STA. 211+60.95		TO STA. 219+27.65		
FED. ROAD DIST. NO. 4		ILLINOIS FED. AID PROJECT		
• D4 Bridge Repair 2007-2				

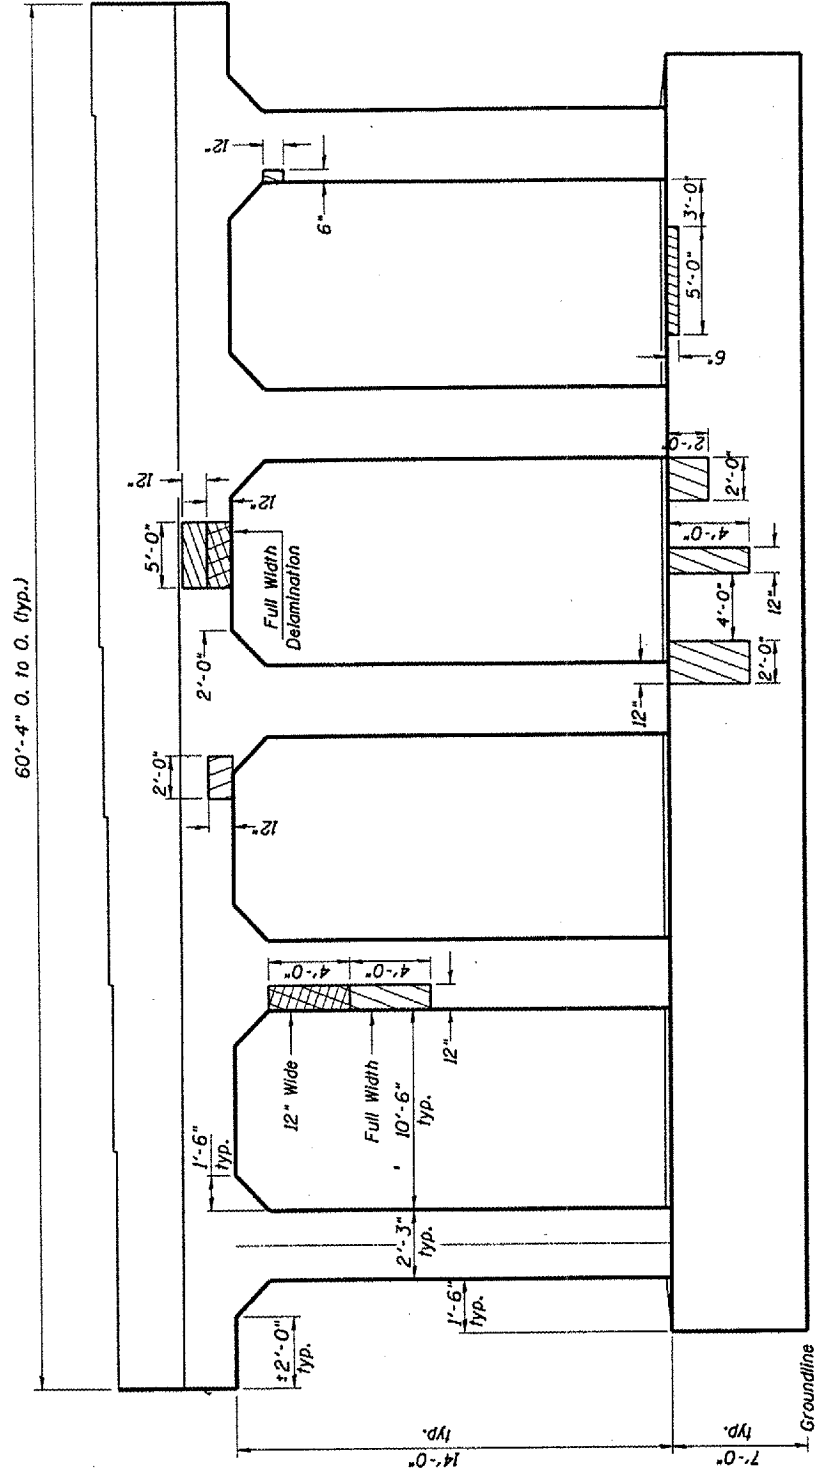


ELEVATION PIER 7
(Looking West)

ESTIMATED QUANTITIES

ITEM	UNIT	QUANTITY
Structural Repair of Concrete (>5")	SO.FT.	9.5
Structural Repair of Concrete (<5")	SO.FT.	34

Structural Repair of Concrete < 5"
 Structural Repair of Concrete > 5"

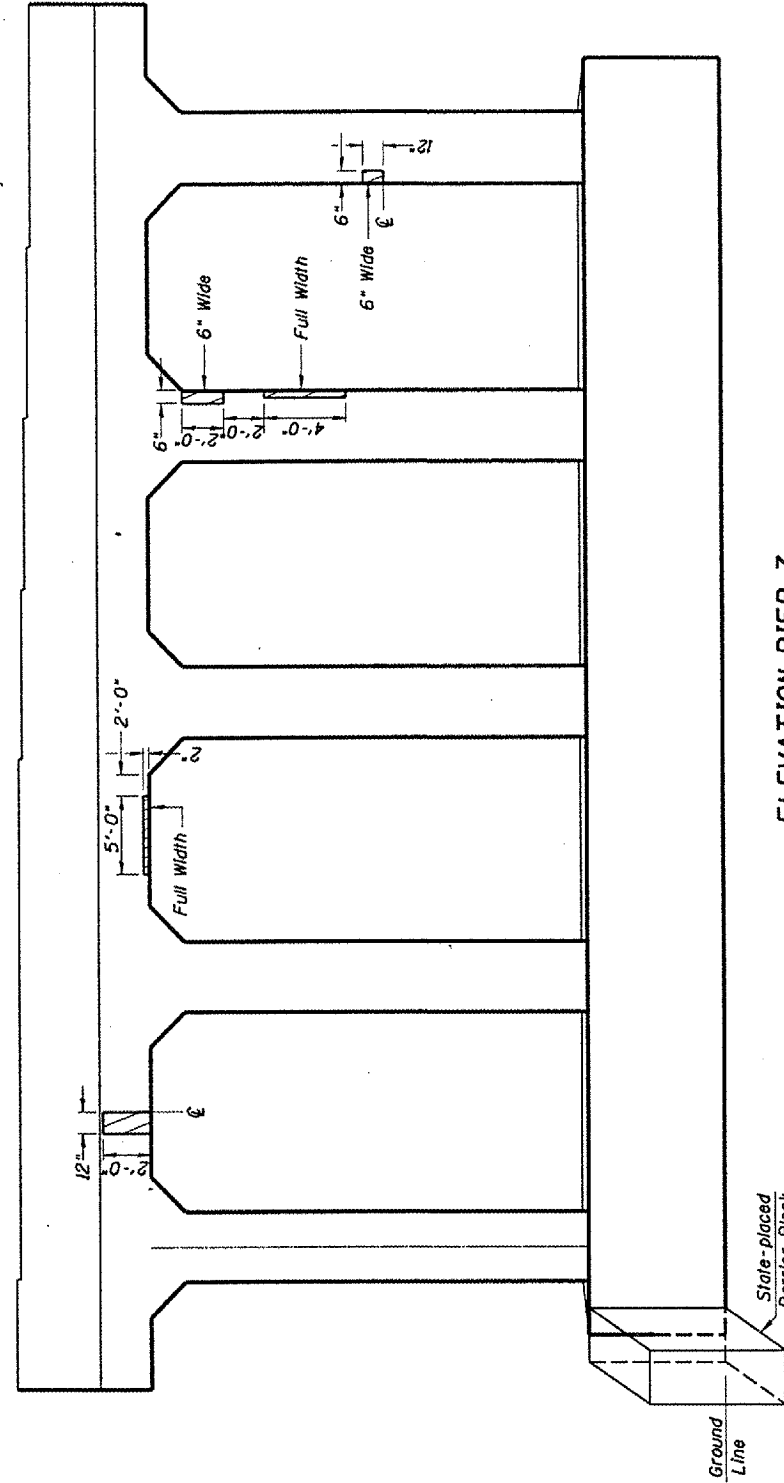

ELEVATION PIER 7
(Looking East)

ESTIMATED QUANTITIES

ITEM	UNIT	QUANTITY
Structural Repair of Concrete (>5")	SO.FT.	3.7
Structural Repair of Concrete (<5")	SO.FT.	21

Structural Repair of Concrete < 5"
 Structural Repair of Concrete > 5"

PLOT DATE
 DATE
 PLOT SCALE
 REFERENCE

REVISIONS	
NAME	DATE

SN.072-0012 Adams St. over Clark St. & B.N.R.R.

ILLINOIS DEPARTMENT OF TRANSPORTATION

STRUCTURAL REPAIR DETAILS

SCALE: VERT. DATE 06-16-2005

DRAWN BY CEJ CHECKED BY