


F.A.P. RTE.	SECTION	COUNTY	TOTAL SHEETS	SHEET NO.
64	*	PEORIA	20	14
STA. 211+60.95		TO STA. 219+27.65		
FED. ROAD DIST. NO. 4 ILLINOIS FED. AID PROJECT				
* 04 Bridge Repair 2007-2				

68'-6" O. to O. (typ.)

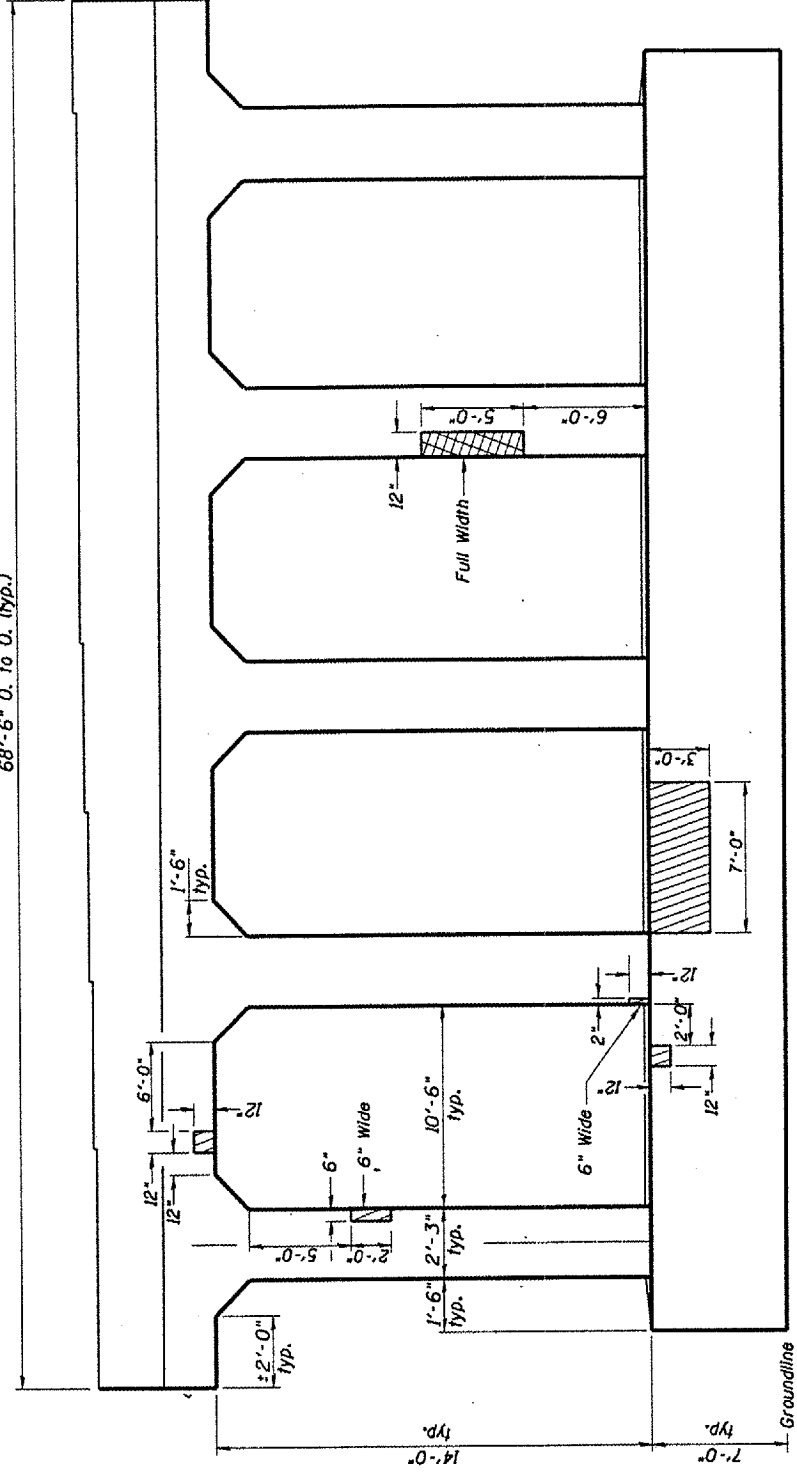


ELEVATION PIER 8
(Looking West)

ESTIMATED QUANTITIES

▨ Structural Repair of Concrete < 5"
▩ Structural Repair of Concrete > 5"

ITEM	UNIT	QUANTITY
Structural Repair of Concrete (<5")	SO.FT.	6.5
Structural Repair of Concrete (>5")	SO.FT.	37.2

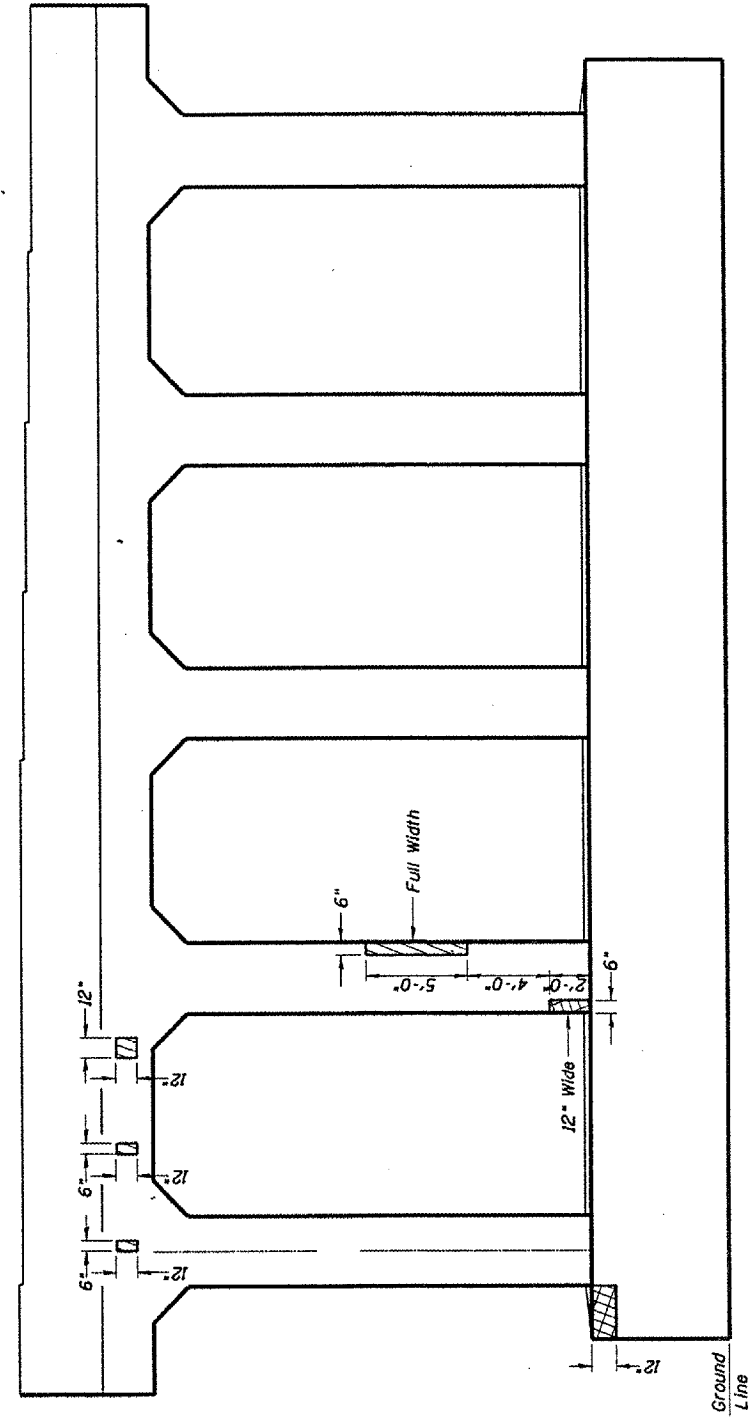

ELEVATION PIER 8
(Looking East)

▨ Structural Repair of Concrete < 5"
▩ Structural Repair of Concrete > 5"

ESTIMATED QUANTITIES

ITEM	UNIT	QUANTITY
Structural Repair of Concrete (<5")	SO.FT.	3.2
Structural Repair of Concrete (>5")	SO.FT.	18.3

PLOT DATE * NOTES
FILE NAME * SHEETS
REFERENCE * SHEETS

SN.072-0012 Adams St. over
Clark St. & B.N.R.R.

REVISIONS	
NAME	DATE

ILLINOIS DEPARTMENT OF TRANSPORTATION

**STRUCTURAL
REPAIR DETAILS**

SCALE: VERT.
HORIZ.
DATE 06-16-2005

DRAWN BY CEJ
CHECKED BY