



SECTION	COUNTY	TOTAL SHEETS	SHEET NO.
94-F3000-05-BT	COOK	102	31
STA. TO STA.		IDOT PROJECT NO. TE-D001(610)	
CENTENNIAL TRAIL		CONTRACT NO. 83859	

CURVE CL-60
 PI STA = 7+575.879
 N = 558,551.213
 E = 331,908.812
 $\Delta = 3^\circ 41' 35''$ (LT)
 R = 300,000 m
 T = 9.671 m
 L = 19.336 m
 E = 0.156 m

CURVE CL-61
 PI STA = 7+674.461
 N = 558,606.307
 E = 331,990.569
 $\Delta = 4^\circ 33' 52''$ (LT)
 R = 500,000 m
 T = 19.927 m
 L = 39.832 m
 E = 0.397 m

CURVE CL-59
 PI STA = 7+513.583
 N = 558,519.722
 E = 331,854.882
 $\Delta = 9^\circ 32' 22''$ (RT)
 R = 400,000 m
 T = 33.376 m
 L = 66.598 m
 E = 1.390 m

CURVE CL-62
 PI STA = 7+766.980
 N = 558,663.964
 E = 332,062.951
 $\Delta = 2^\circ 15' 24''$ (RT)
 R = 500,000 m
 T = 9.848 m
 L = 19.694 m
 E = 0.097 m

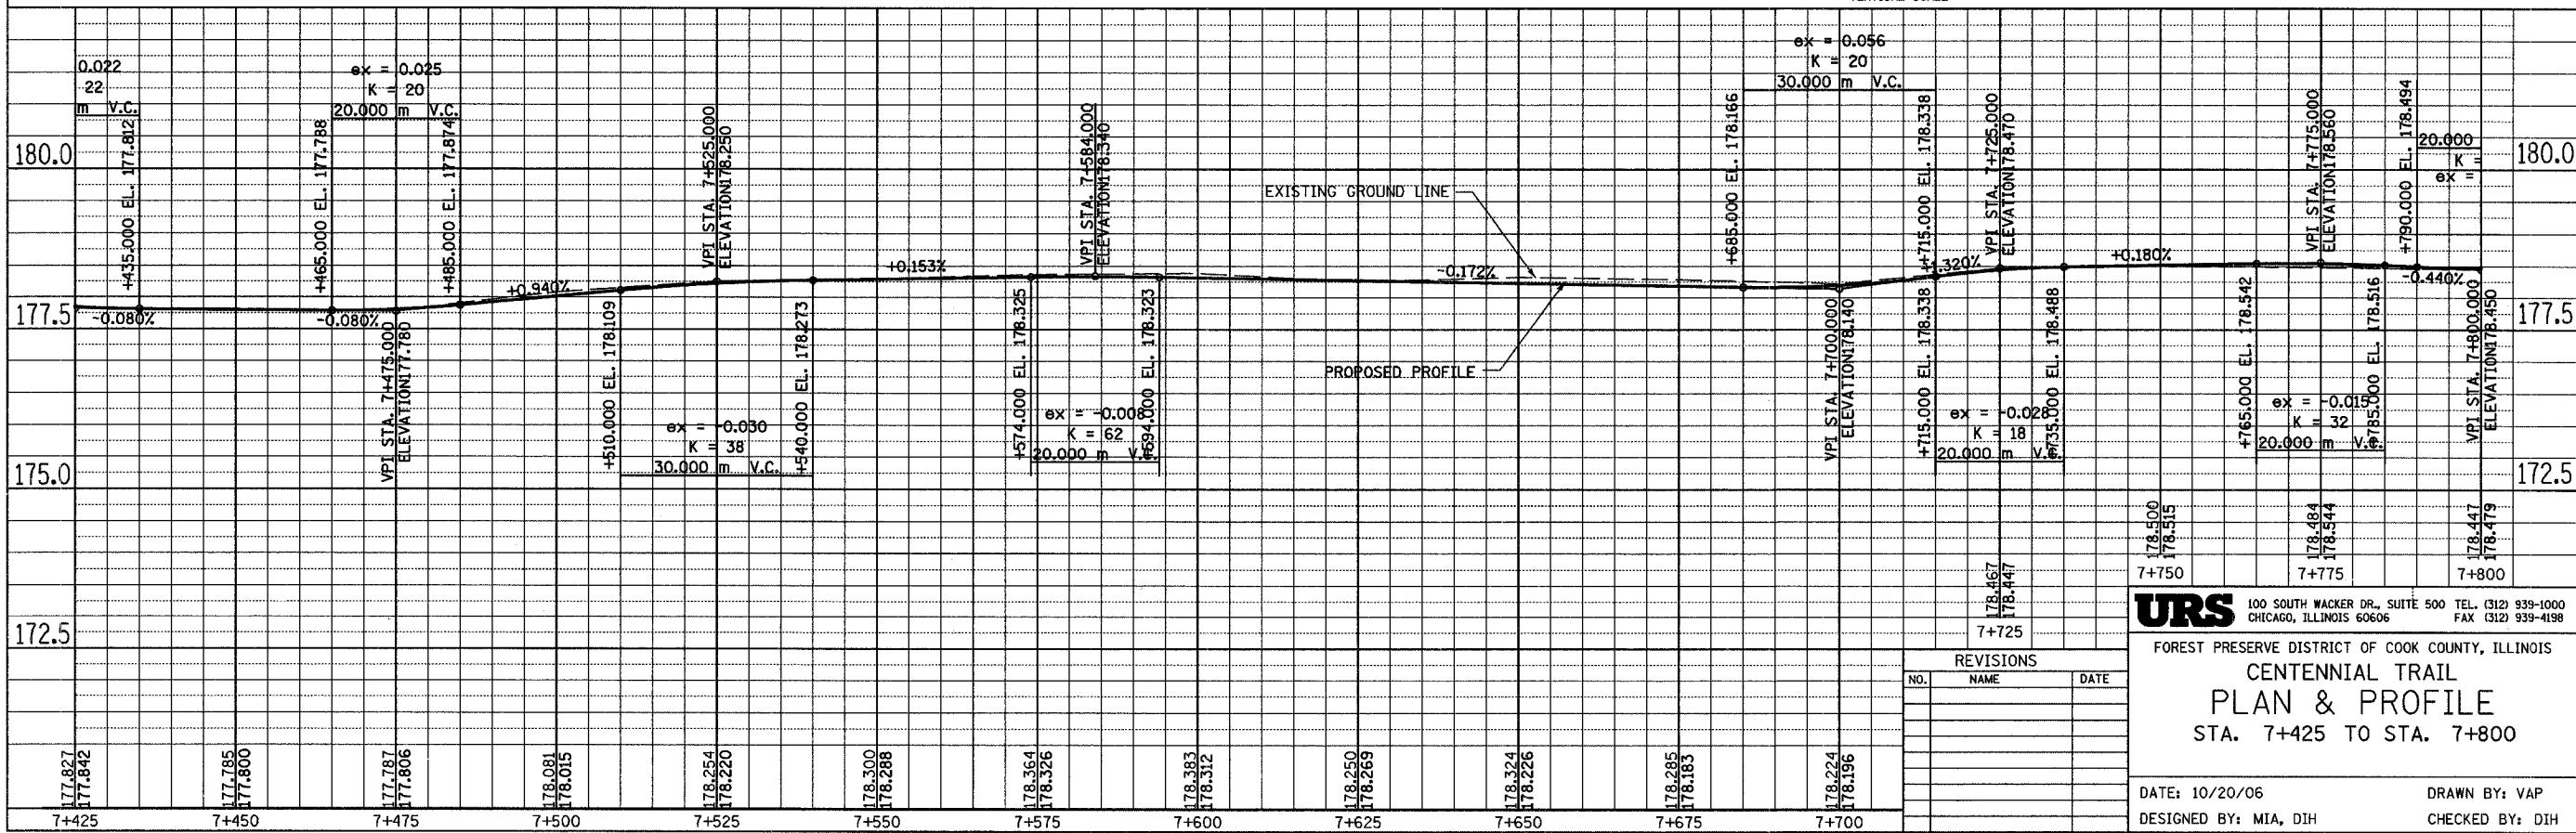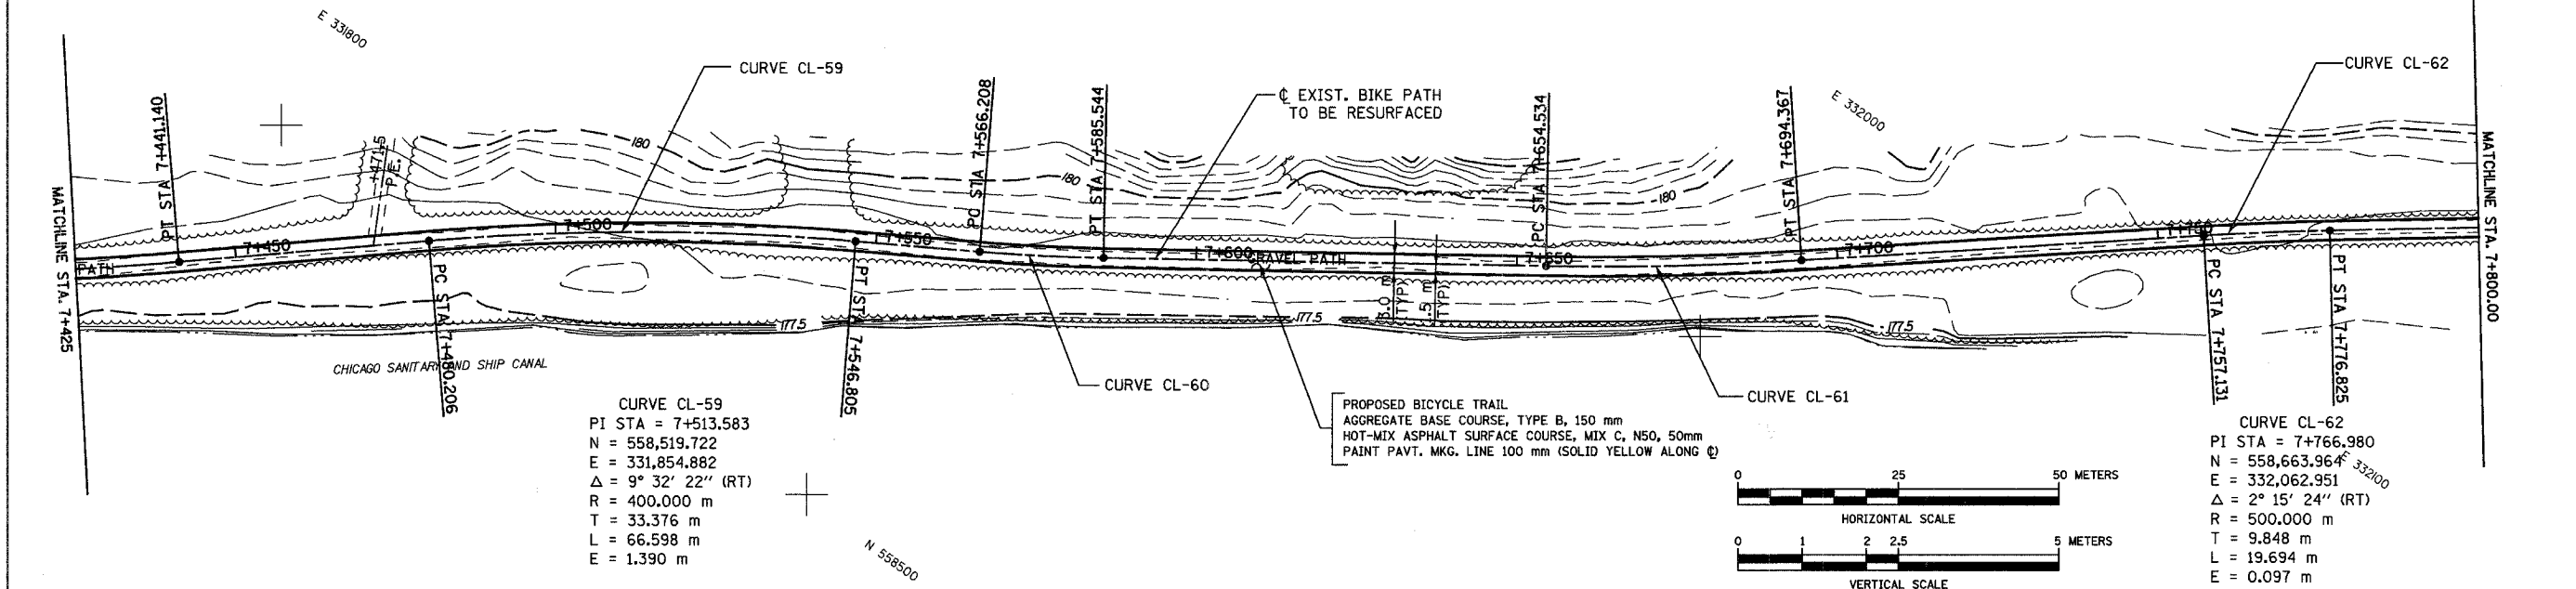

URS 100 SOUTH WACKER DR., SUITE 500 TEL: (312) 939-1000
 CHICAGO, ILLINOIS 60606 FAX: (312) 939-4198

FOREST PRESERVE DISTRICT OF COOK COUNTY, ILLINOIS
CENTENNIAL TRAIL
PLAN & PROFILE
 STA. 7+425 TO STA. 7+800

DATE: 10/20/06 DRAWN BY: VAP
 DESIGNED BY: MIA, DIH CHECKED BY: DIH

REVISIONS		
NO.	NAME	DATE