

SECTION	COUNTY	TOTAL SHEETS	SHEET NO.
94-F3000-05-BT	COOK	102	35
STA. TO STA.			
IDOT PROJECT NO. TE-D001(610)			
CENTENNIAL TRAIL			
CONTRACT NO. 83859			



CURVE CL-74
 PI STA = 8+874.089
 N = 559,341.379
 E = 332,883.322
 $\Delta = 2^\circ 02' 24''$ (LT)
 R = 1,000.000 m
 T = 17.805 m
 L = 35.607 m
 E = 0.159 m

CURVE CL-75
 PI STA = 9+131.561
 N = 559,481.047
 E = 333,099.596
 $\Delta = 2^\circ 34' 12''$ (LT)
 R = 500.000 m
 T = 11.215 m
 L = 22.427 m
 E = 0.126 m



SANITARY DISTRICT TRUSTEE'S SUBDIVISION


SANITARY DISTRICT TRUSTEE'S SUBDIVISION

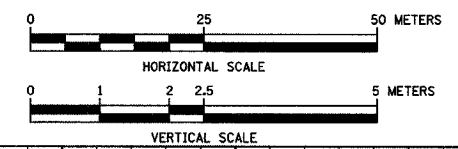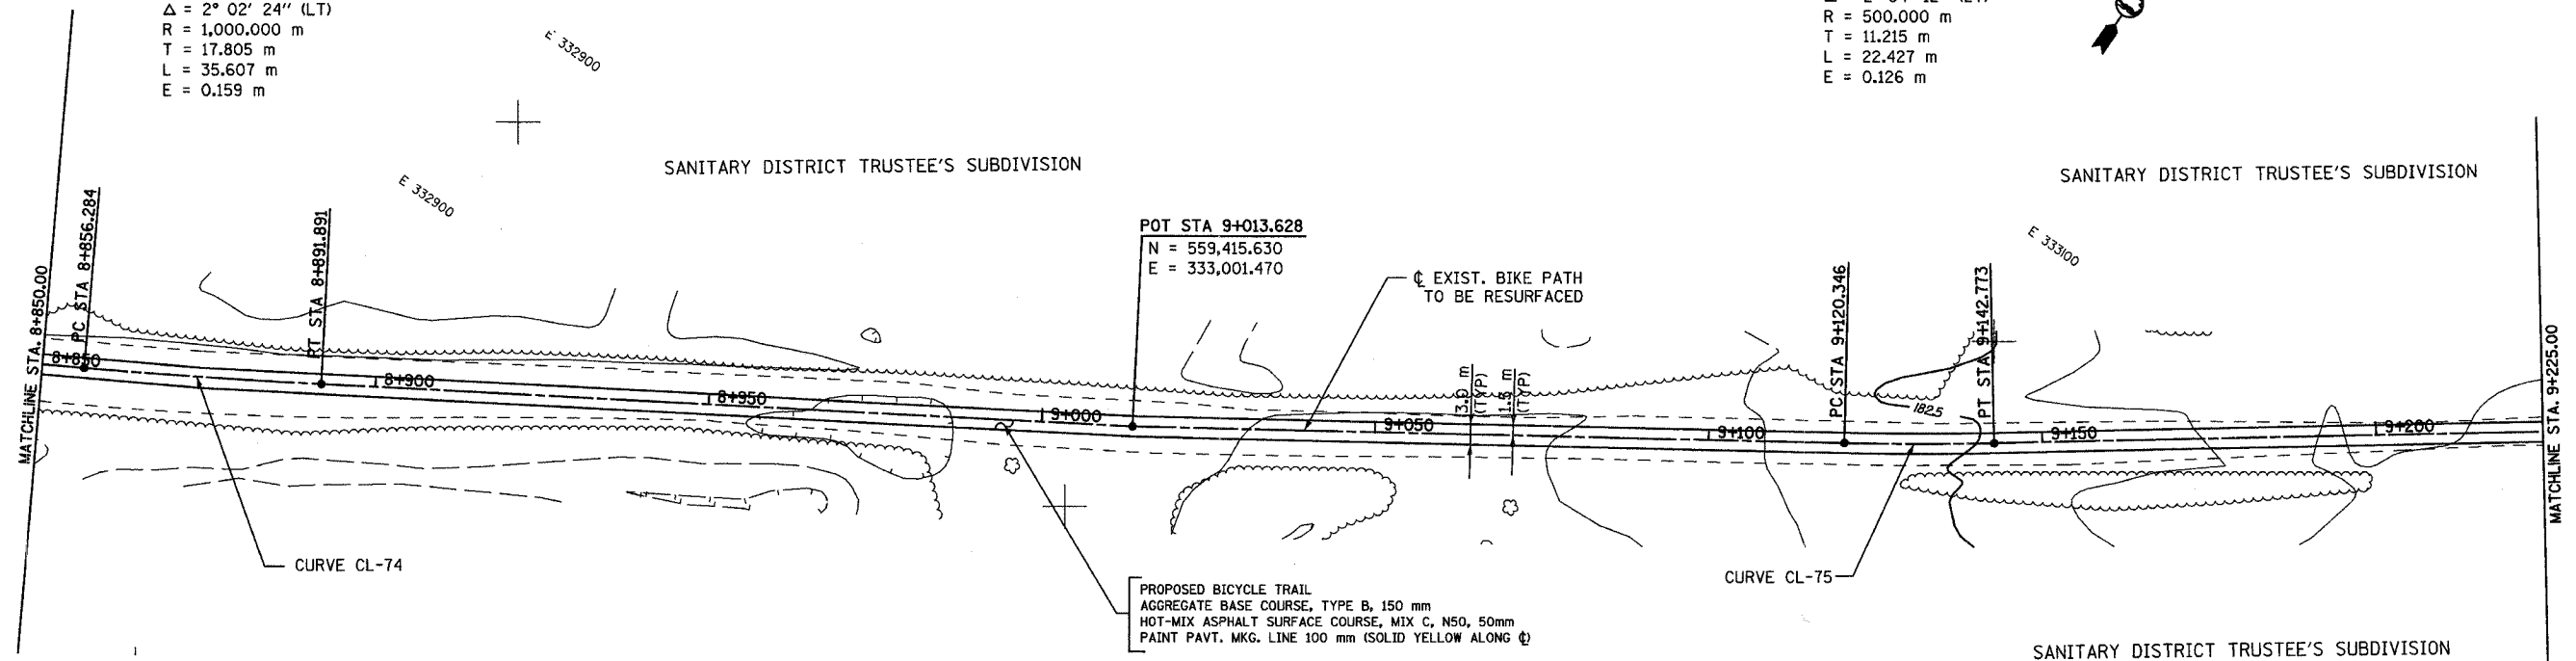

ex = 0.030
K = 17

ex = 0.054

ex = 0.085

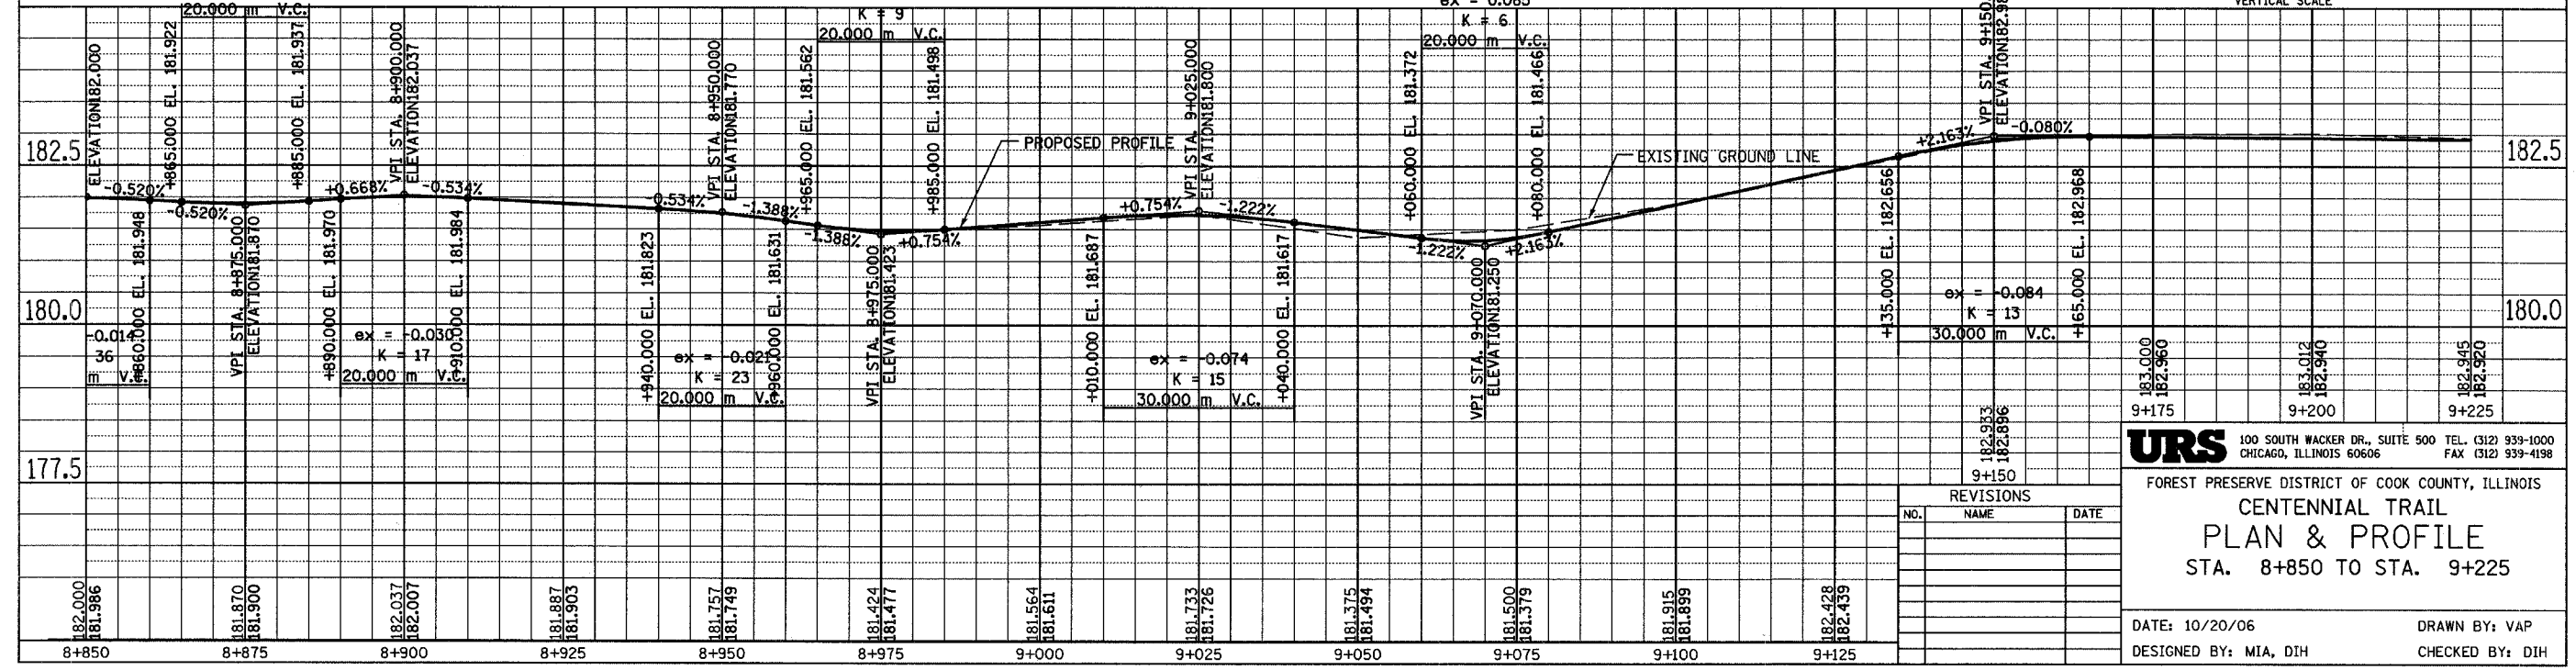

URS 100 SOUTH WACKER DR., SUITE 500 TEL: (312) 939-1000
 CHICAGO, ILLINOIS 60606 FAX: (312) 939-4198

FOREST PRESERVE DISTRICT OF COOK COUNTY, ILLINOIS
CENTENNIAL TRAIL
PLAN & PROFILE
 STA. 8+850 TO STA. 9+225

DATE: 10/20/06 DRAWN BY: VAP
 DESIGNED BY: MIA, DIH CHECKED BY: DIH

REVISIONS		
NO.	NAME	DATE