


F.A. RTE.	SECTION	COUNTY	TOTAL SHEETS	SHEET NO.
05-00130-00-BR	WILL		41	40
STA. 115+00	TO STA. 116+00			
FED. ROAD DIST. NO.	ILLINOIS	FED. AID PROJECT		
CONTRACT NO. 83889				

DATE	BY
NO.	
AREAS CHECKED	
TEMPLATE	
PLOTTED	
SURVEYED	
FINAL SURVEY	

DATE	BY
NO.	
AREAS CHECKED	
TEMPLATE	
PLOTTED	
SURVEYED	
ORIGINAL SURVEY	

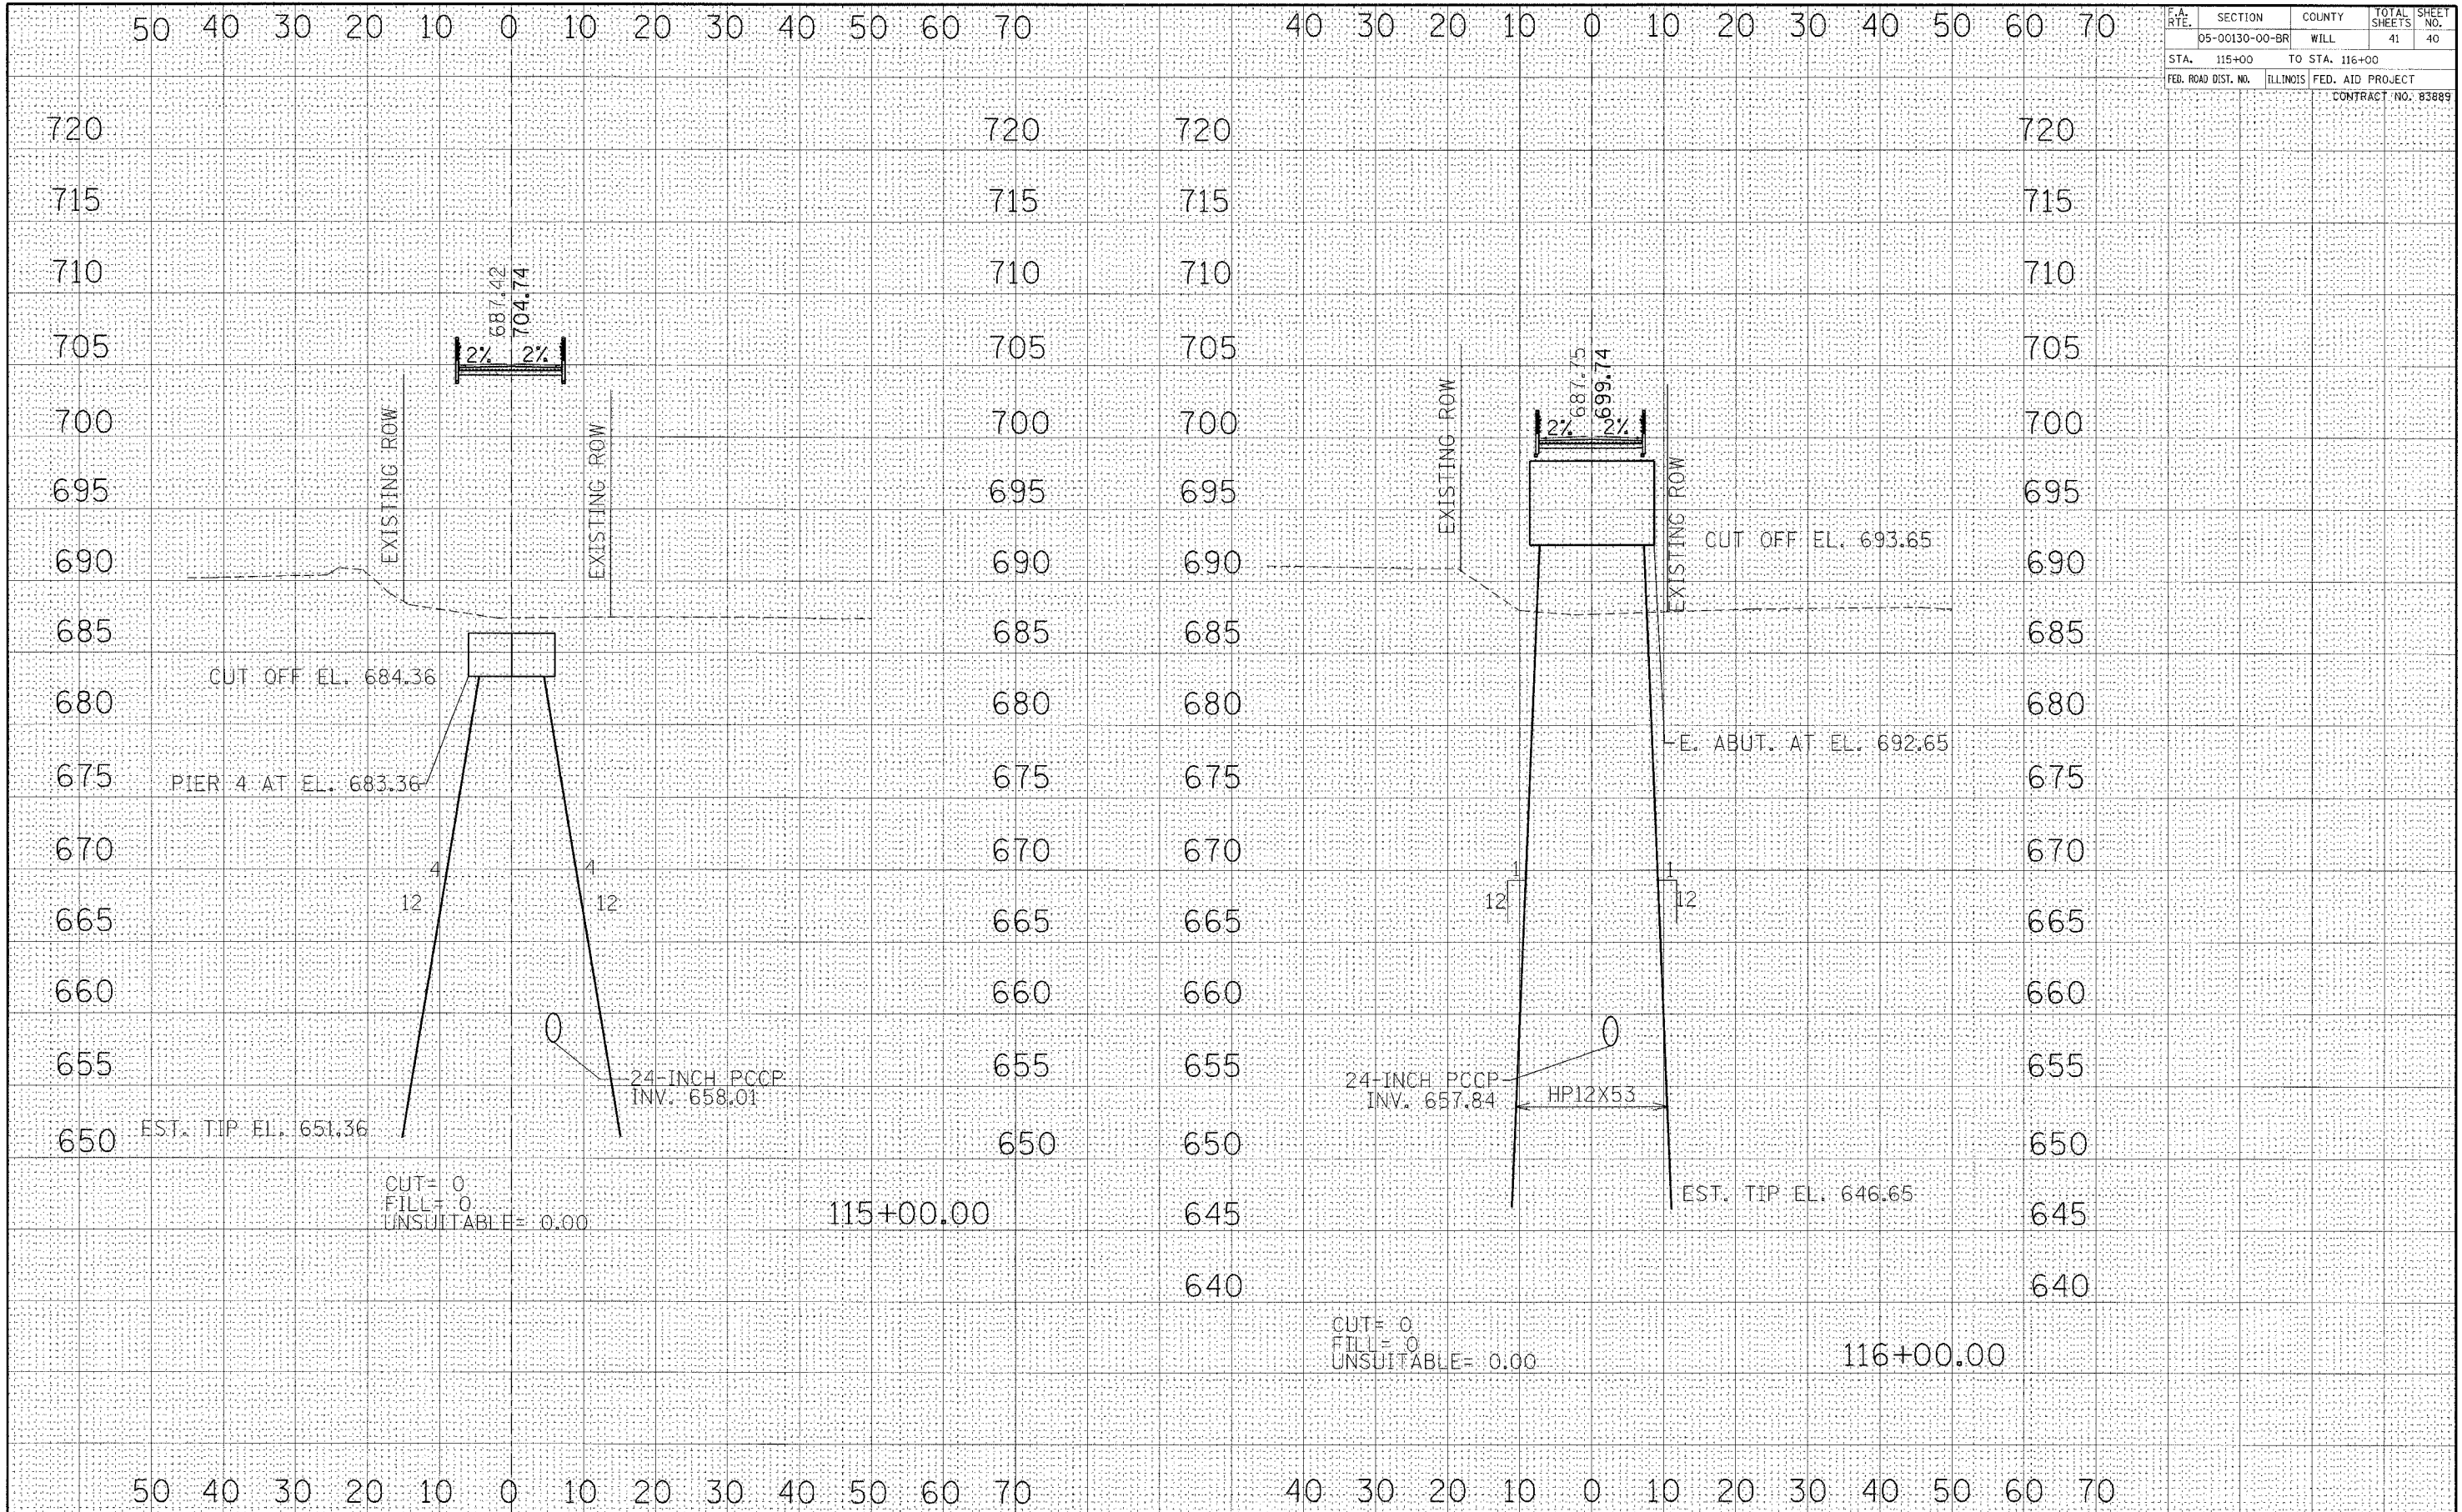

CROSS SECTIONS-NAPERVILLE PEDESTRIAN BRIDGE