
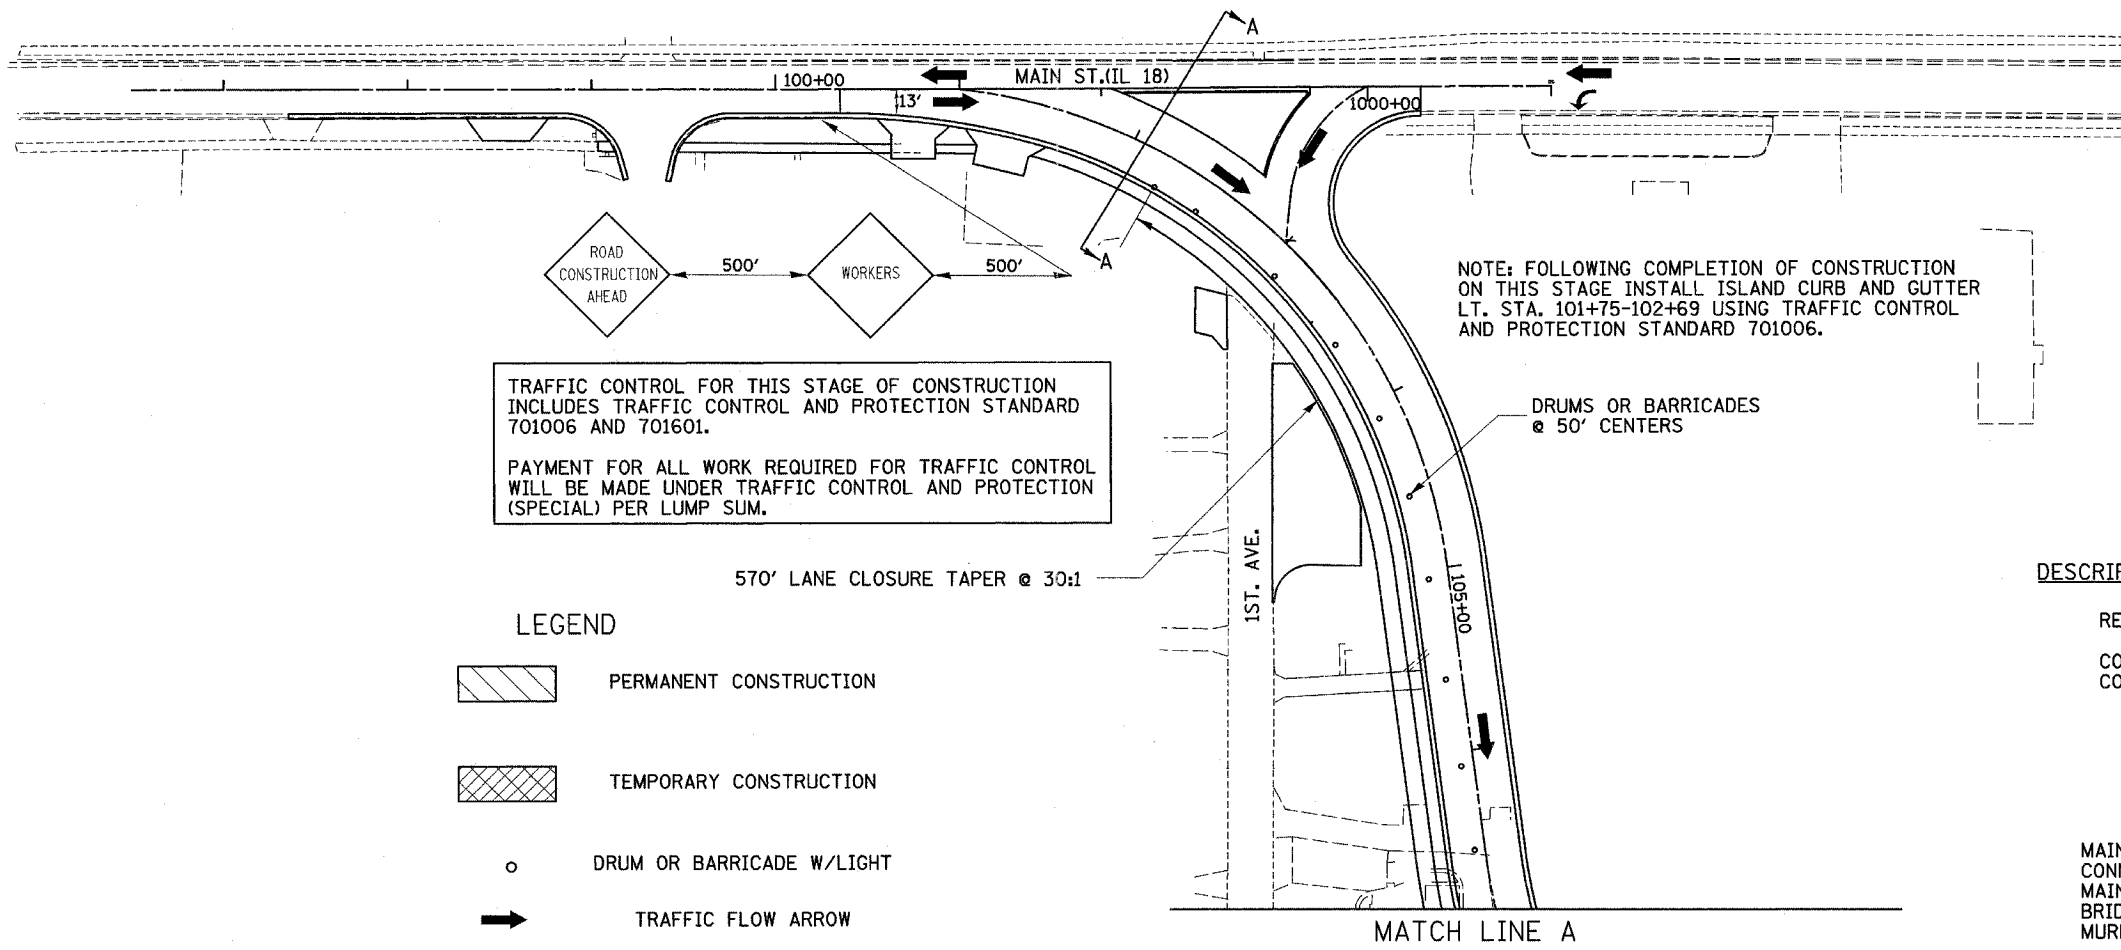


F.A. RTE.	SECTION	COUNTY	TOTAL SHEETS	SHEET NO.
•	••	LASALLE	95	41
STA.		TO STA.		
FED. ROAD DIST. NO.		ILLINOIS FED. AID PROJECT		
• FAP ROUTE 653 (ROUTE 18 COUPLE)				
•• SECTION (71R, RS-2; 81R, RS-1)				

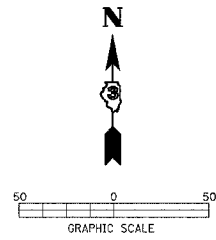

TRAFFIC CONTROL FOR THIS STAGE OF CONSTRUCTION INCLUDES TRAFFIC CONTROL AND PROTECTION STANDARD 701006 AND 701601.
 PAYMENT FOR ALL WORK REQUIRED FOR TRAFFIC CONTROL WILL BE MADE UNDER TRAFFIC CONTROL AND PROTECTION (SPECIAL) PER LUMP SUM.

- LEGEND**
- PERMANENT CONSTRUCTION
 - TEMPORARY CONSTRUCTION
 - DRUM OR BARRICADE W/LIGHT
 - TRAFFIC FLOW ARROW

DESCRIPTION OF WORK TO BE COMPLETED (STAGE 3, PHASE 2)

REMOVE TEMPORARY PAVING LT. STA. 101+75 - 102+71 AND RT. 113+01 - 114+00.
 CONSTRUCT PERMANENT PAVING ON BRIDGE ST. CONNECTOR & RT. STA. 110+85 - 113+01

TRAFFIC CONTROL (STAGE 3, PHASE 2)

MAINTAIN ONE LANE TRAFFIC ON THE EASTBOUND CONNECTOR USING STANDARD 701601
 MAINTAIN TWO-WAY TRAFFIC ON 1ST. AVE. NORTH OF BRIDGE ST.
 BRIDGE ST. CLOSED BETWEEN 1ST. AVE AND MURDOCK ST.
 MURDOCK ST. OPEN TO TWO-WAY TRAFFIC

**SEC A-A
 STAGE 3 PHASE 2
 TYPICAL SECTION**

