
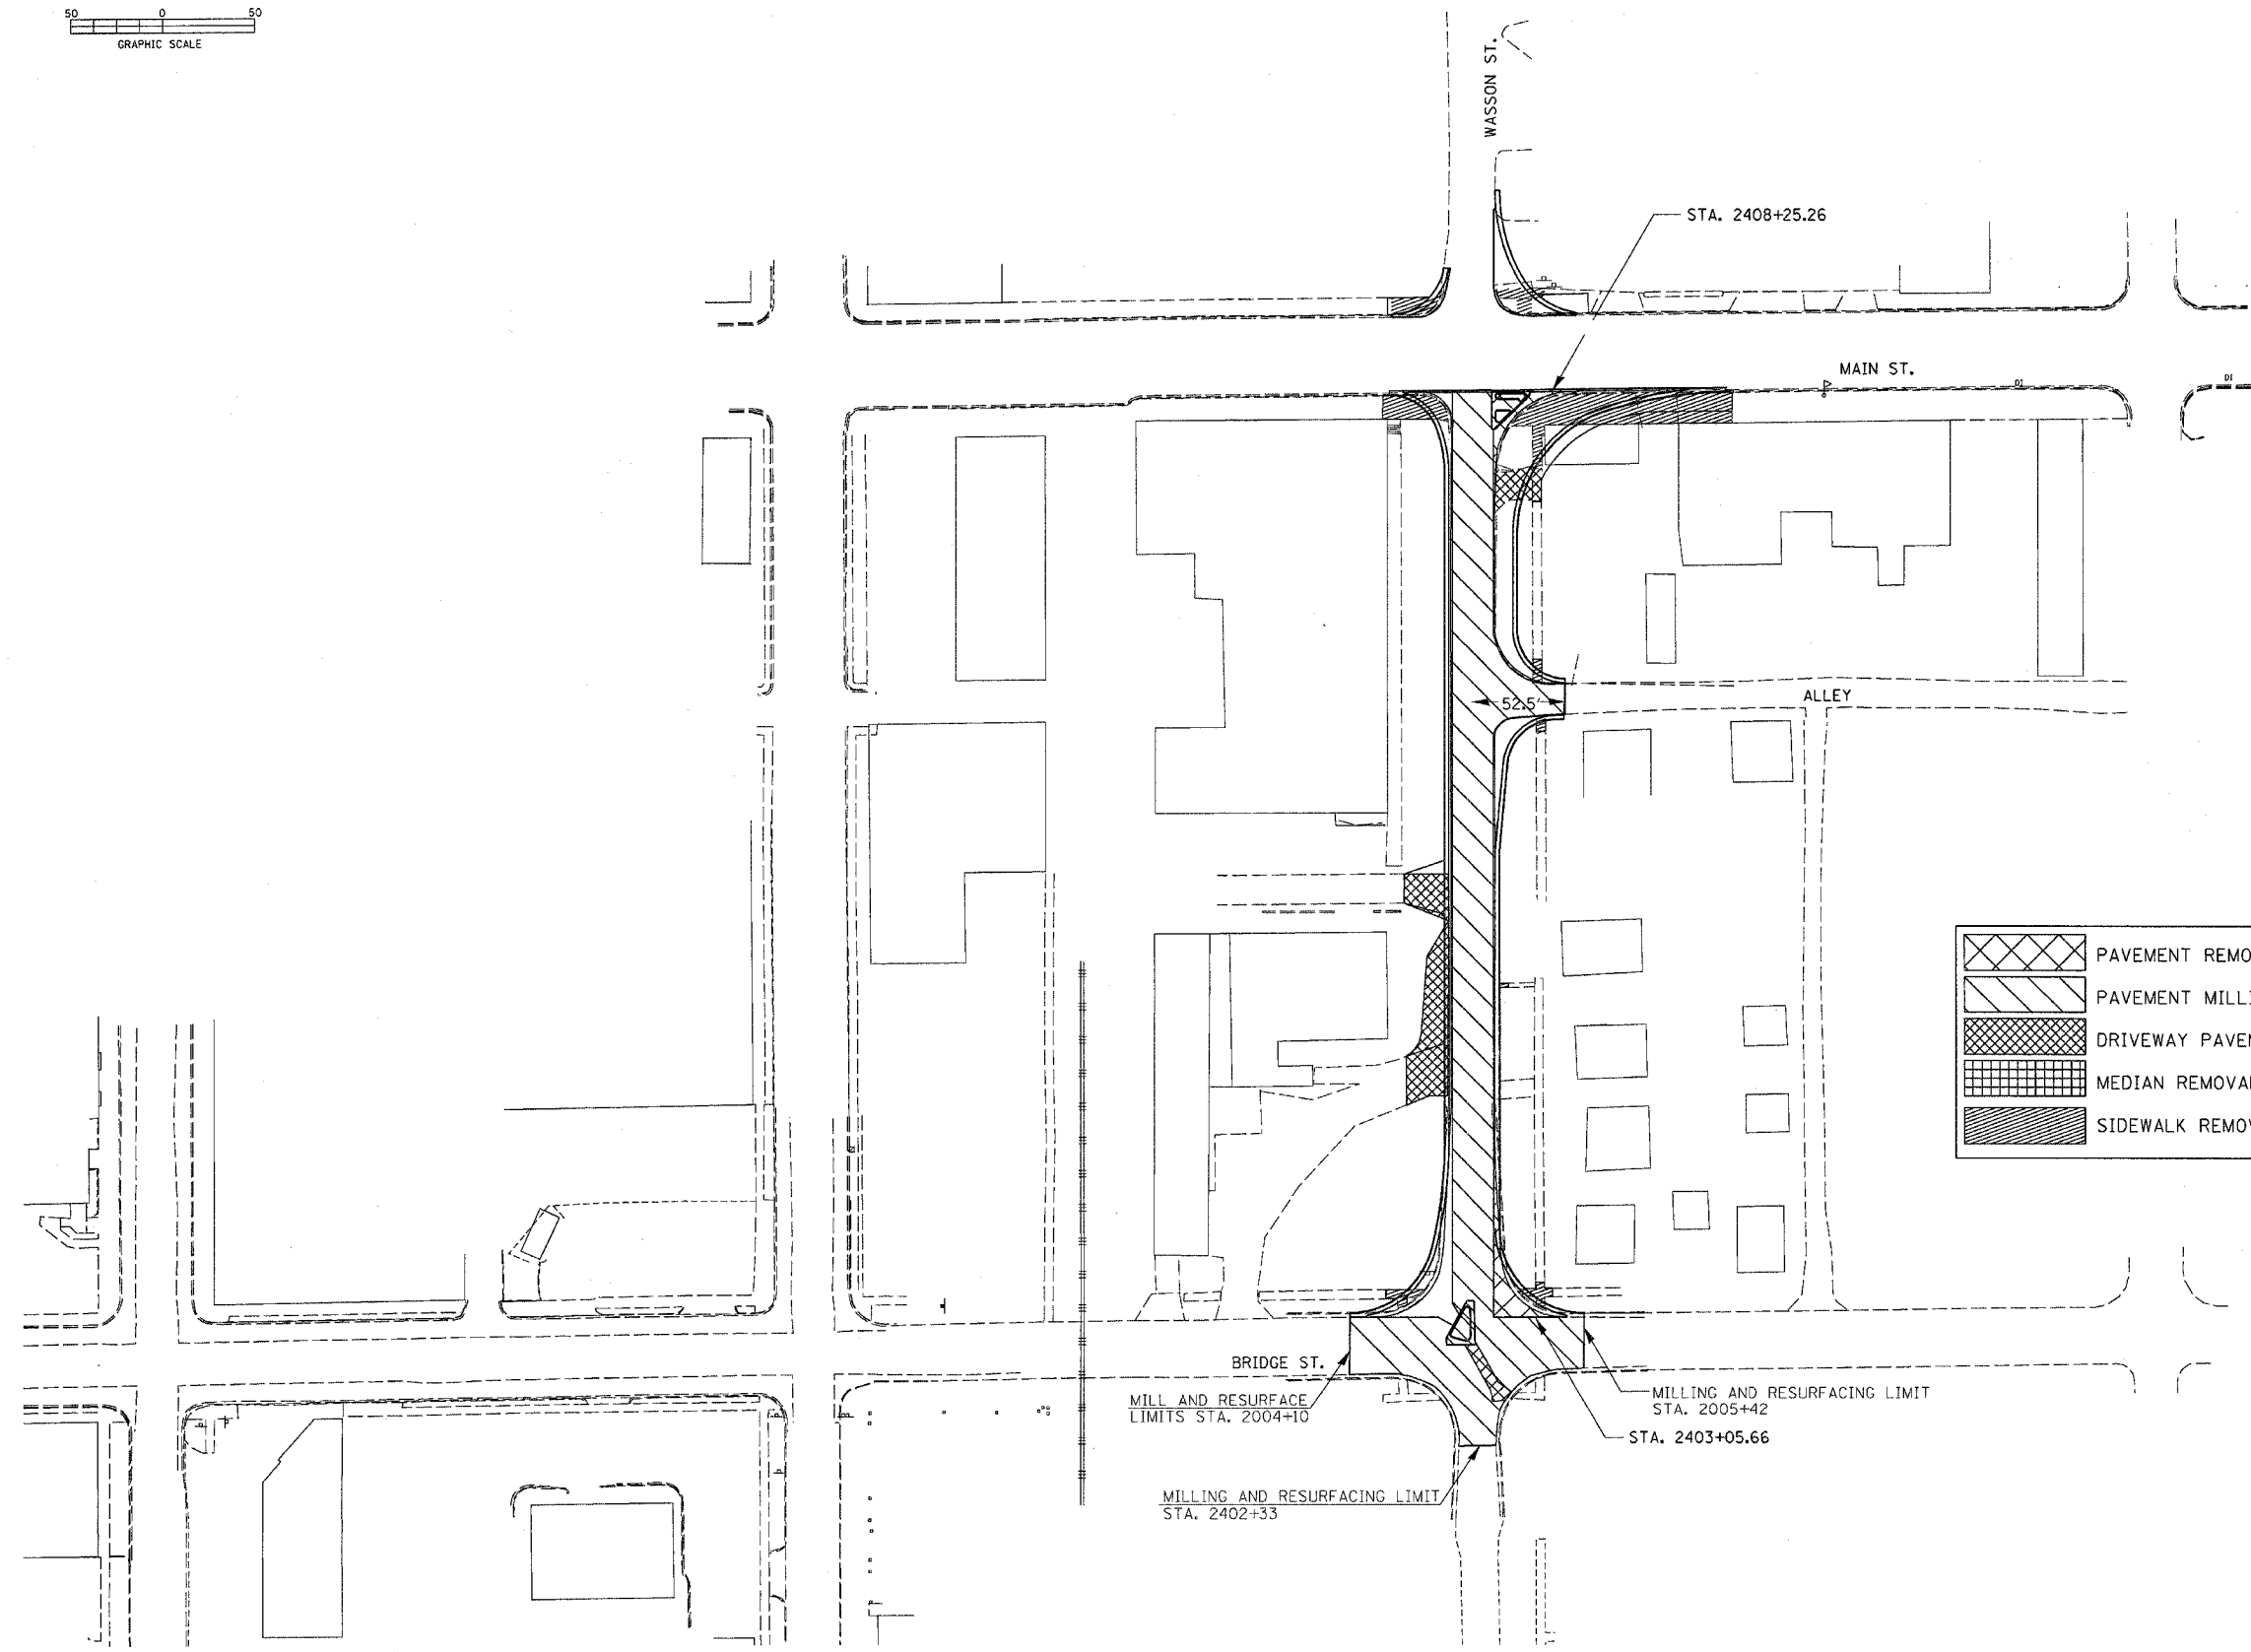


F.A. RTE.	SECTION	COUNTY	TOTAL SHEETS	SHEET NO.
*	**	LASALLE	95	47
STA.		TO STA.		
FED. ROAD DIST. NO.		ILLINOIS FED. AID PROJECT		

- * FAP ROUTE 653 (ROUTE 18 COUPLE)
- ** SECTION (7)R, RS-2; (8)R, RS-1

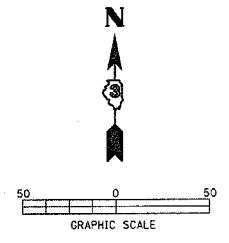

	PAVEMENT REMOVAL
	PAVEMENT MILLING
	DRIVEWAY PAVEMENT REMOVAL
	MEDIAN REMOVAL
	SIDEWALK REMOVAL

BRIDGE ST.

MILL AND RESURFACE LIMITS STA. 2004+10

MILLING AND RESURFACING LIMIT STA. 2402+33

MILLING AND RESURFACING LIMIT STA. 2005+42

STA. 2403+05.66

PAVEMENT REMOVAL PLAN – WASSON STREET