
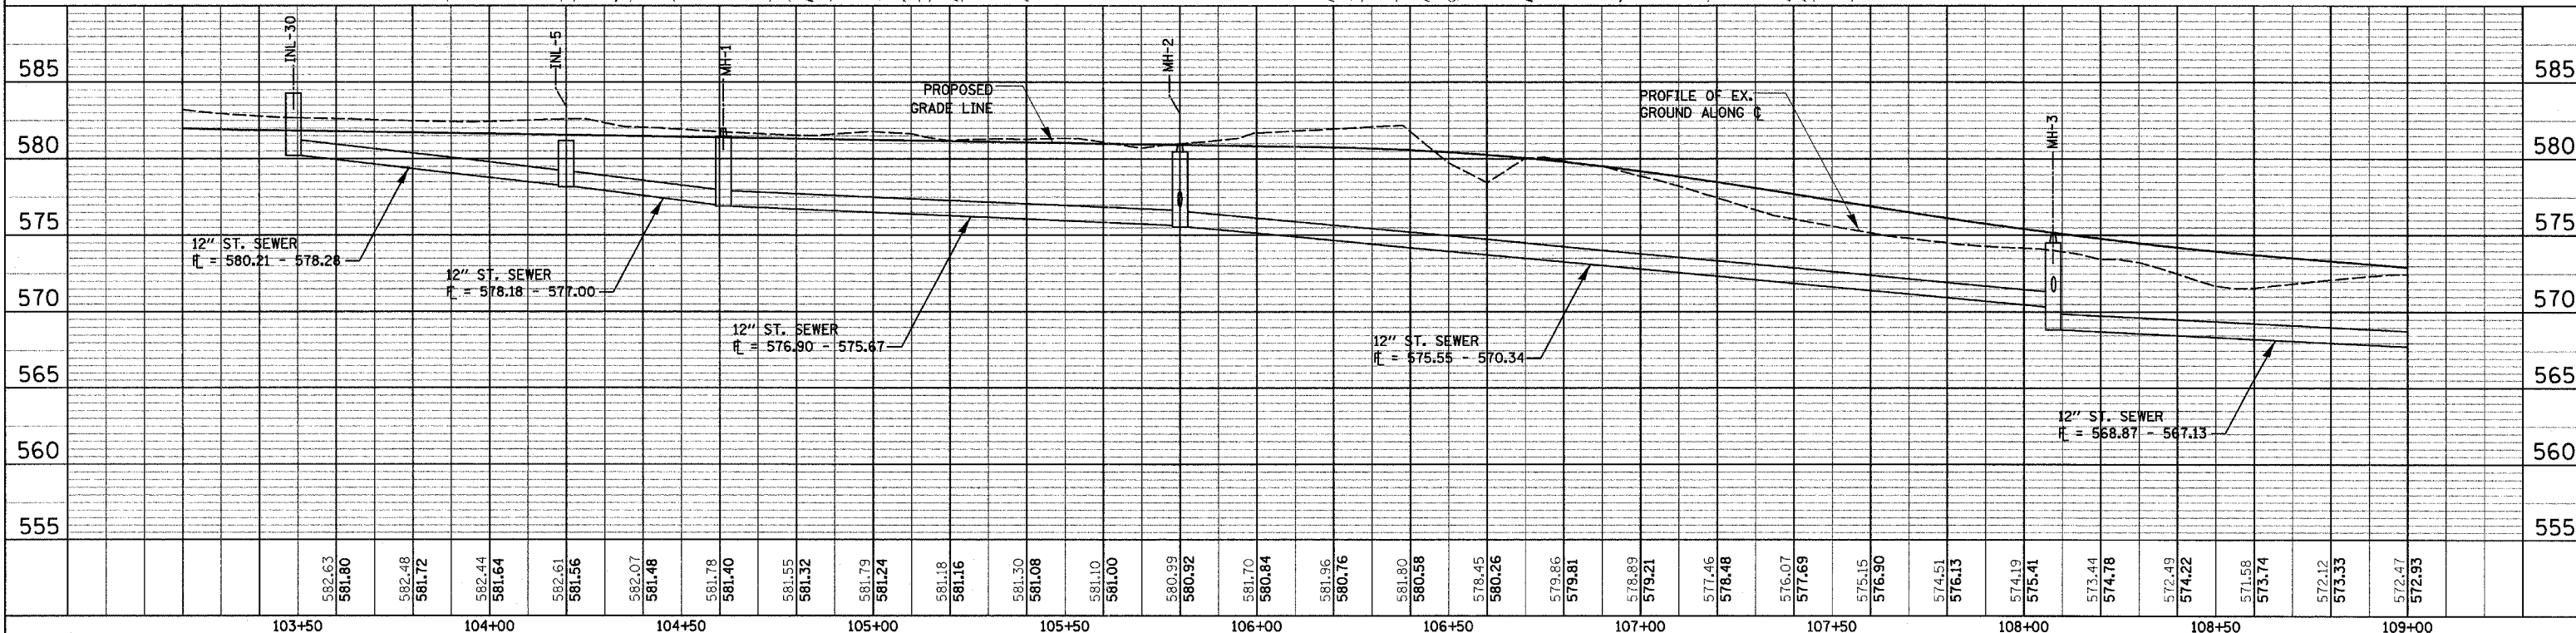


F.A. RTE.	SECTION	COUNTY	TOTAL SHEETS	SHEET NO.
•	**	LASALLE	95	49
STA. 103+50		TO STA. 109+00		
FED. ROAD DIST. NO.		ILLINOIS FED. AID PROJECT		

• FAP ROUTE 653 (ROUTE 18 COUPLE)
 ** SECTION (7)R, RS-2; (8)R, RS-1

DATE	
BY	
PLAN	
NO.	
DATE	
BY	
PLAN	
NO.	

DATE	
BY	
PROFILE	
NO.	
DATE	
BY	
PROFILE	
NO.	

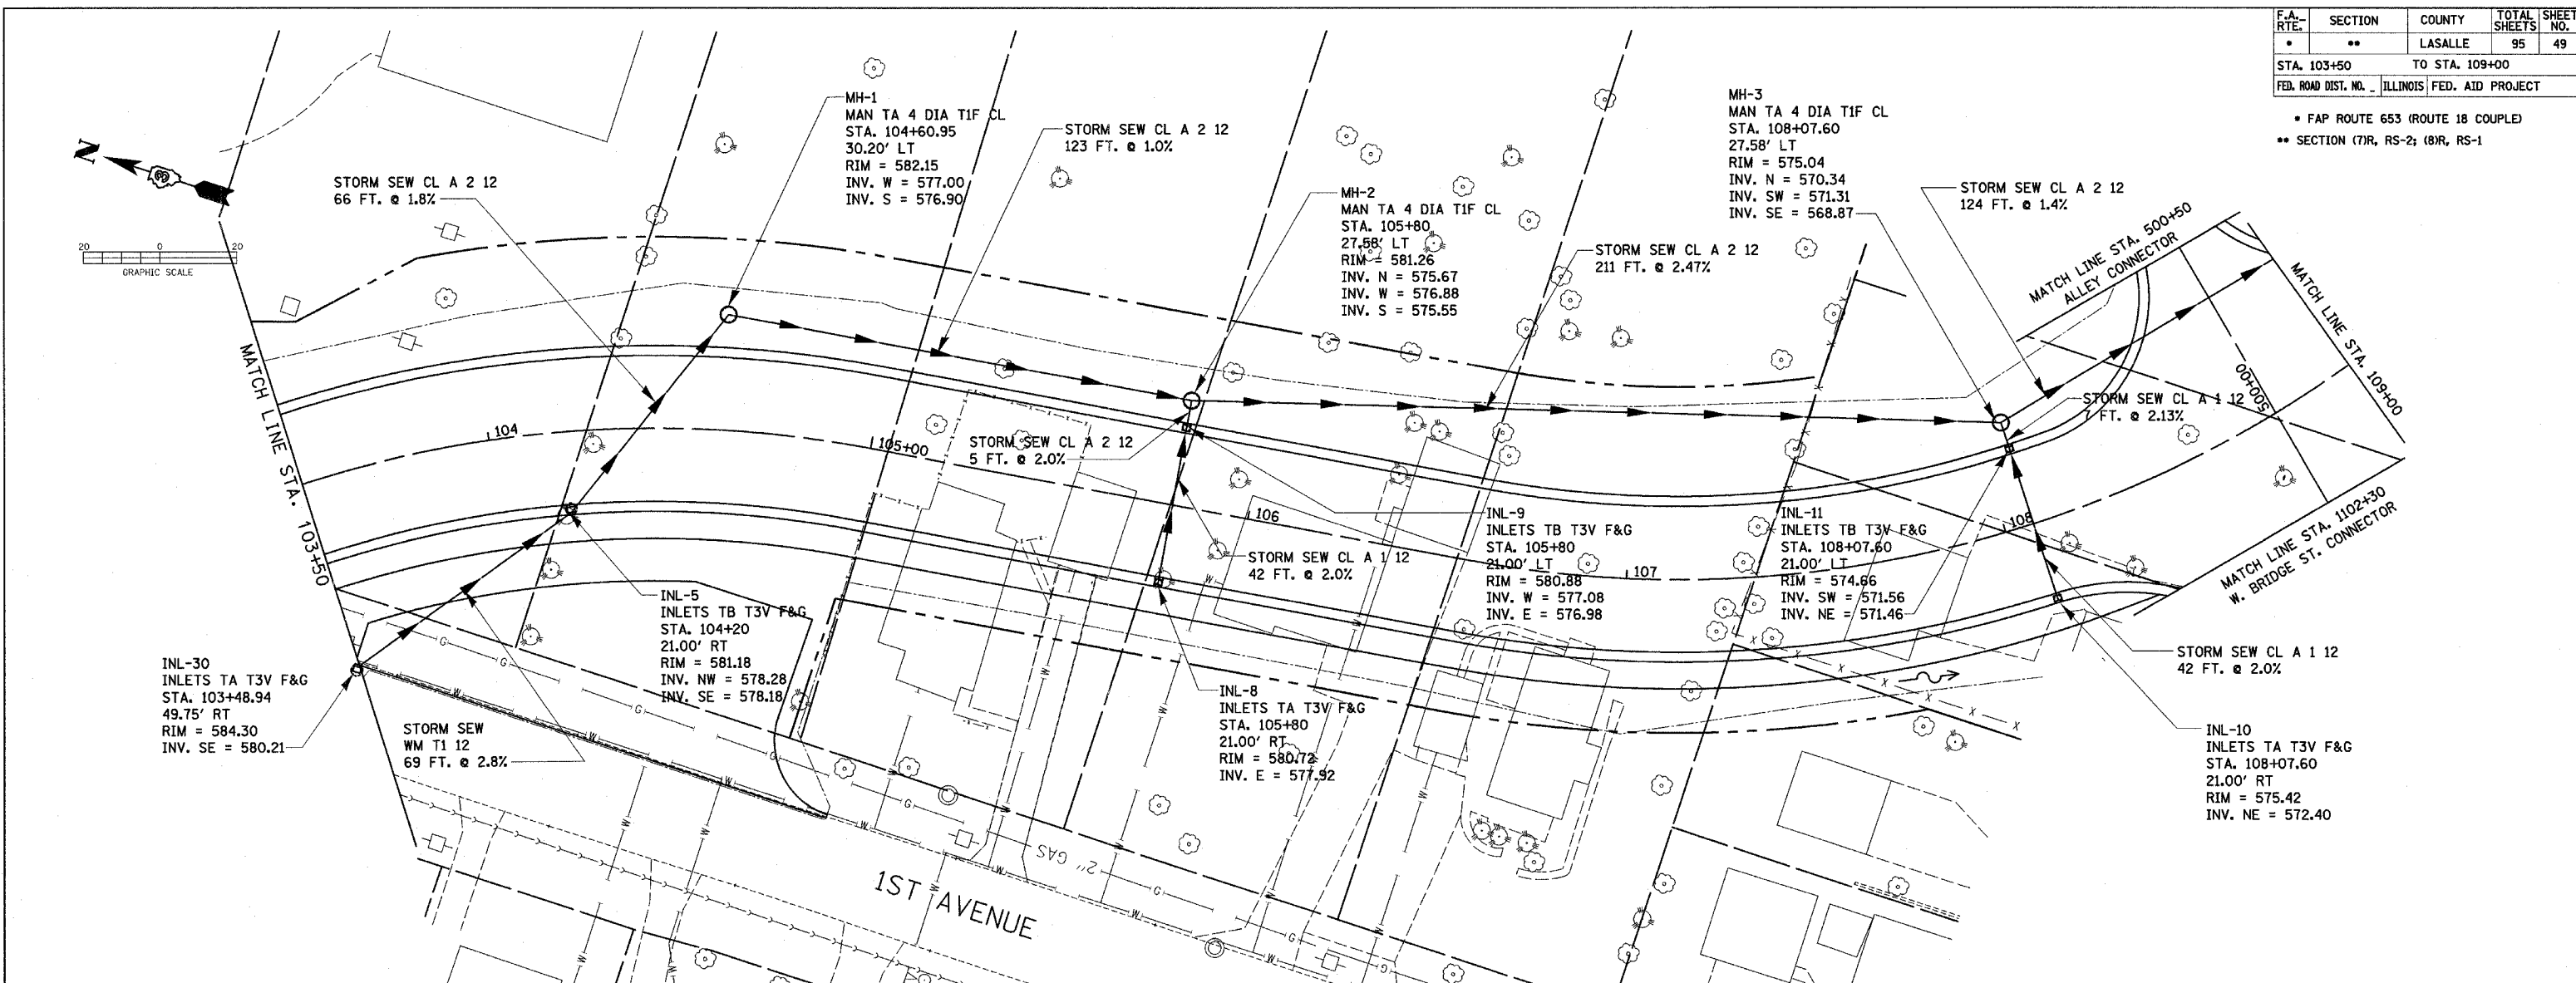

DRAINAGE AND UTILITY SHEETS FOR WEST MAINLINE-STA. 103+50 TO STA. 109+00