
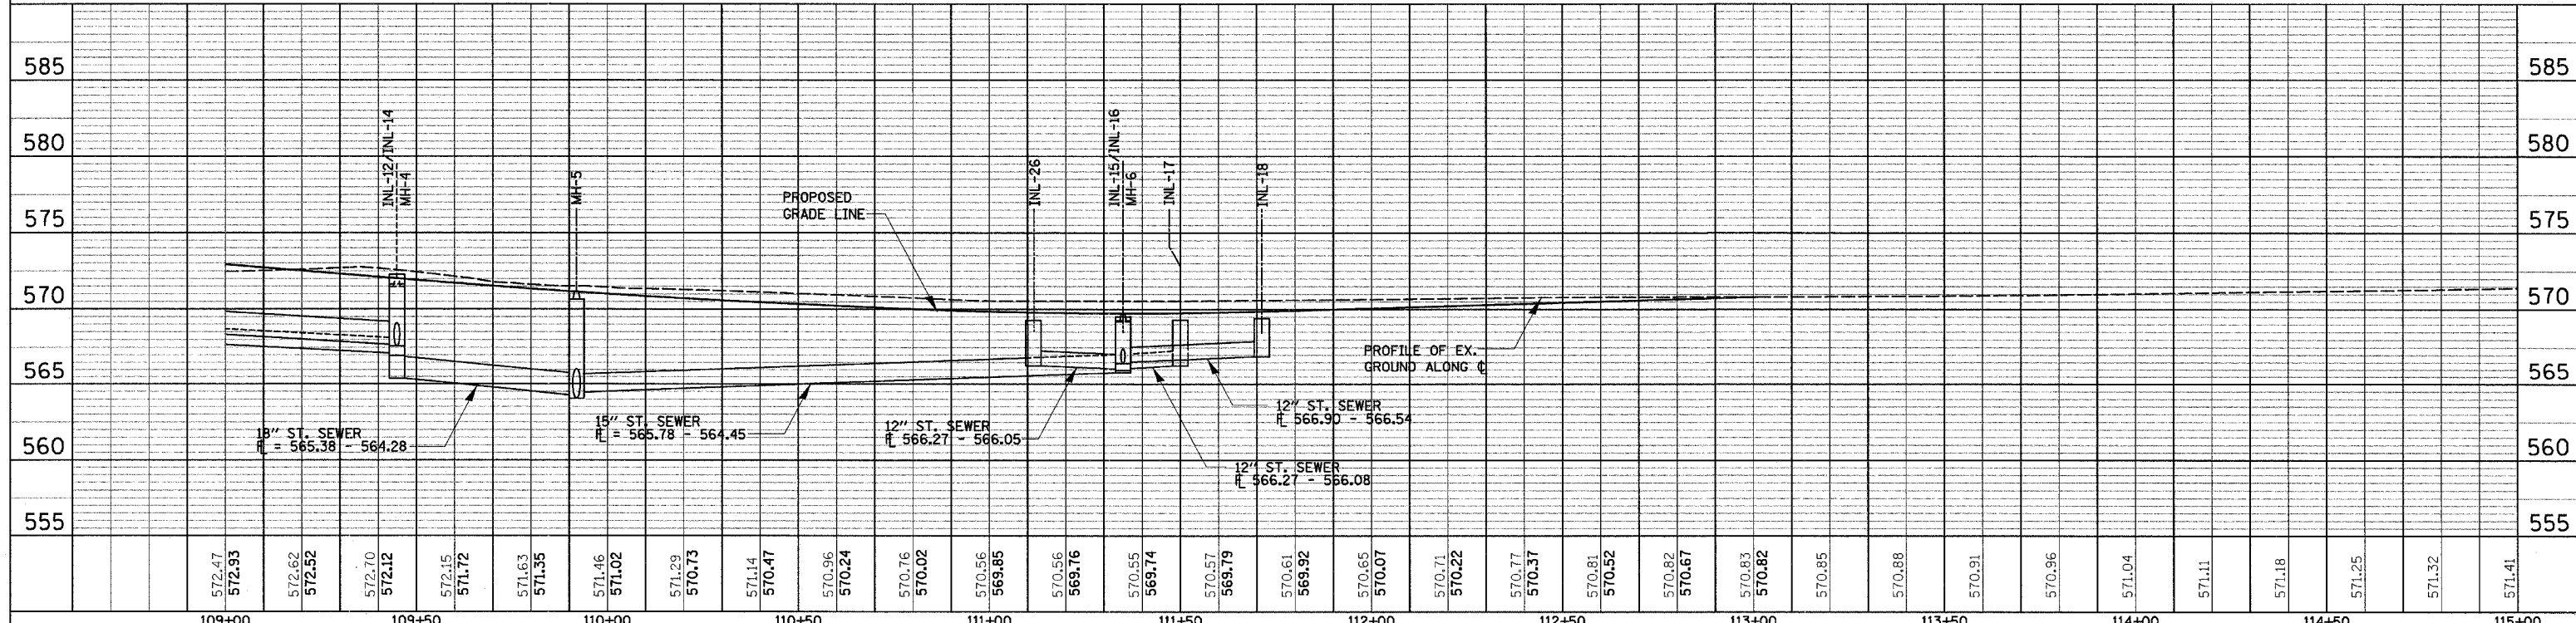


F.A. RTE.	SECTION	COUNTY	TOTAL SHEETS	SHEET NO.
•	••	LASALLE	95	50
STA. 109+00		TO STA. 113+01.30		
FED. ROAD DIST. NO. ILLINOIS FED. AID PROJECT				

• FAP ROUTE 653 (ROUTE 18 COUPLE)  
 •• SECTION (7)R, RS-2; (8)R, RS-1

PLAN	SURVEYED	DATE
	PLOTTED	
	GRADES CHECKED	
	ALIGNMENT CHECKED	
	CONSTRUCTION CHECKED	
	CAD FILE NAME	
	NO.	

PROFILE	SURVEYED	DATE
	PLOTTED	
	GRADES CHECKED	
	STRUCTURE NOTATIONS CHECKED	
	NO.	

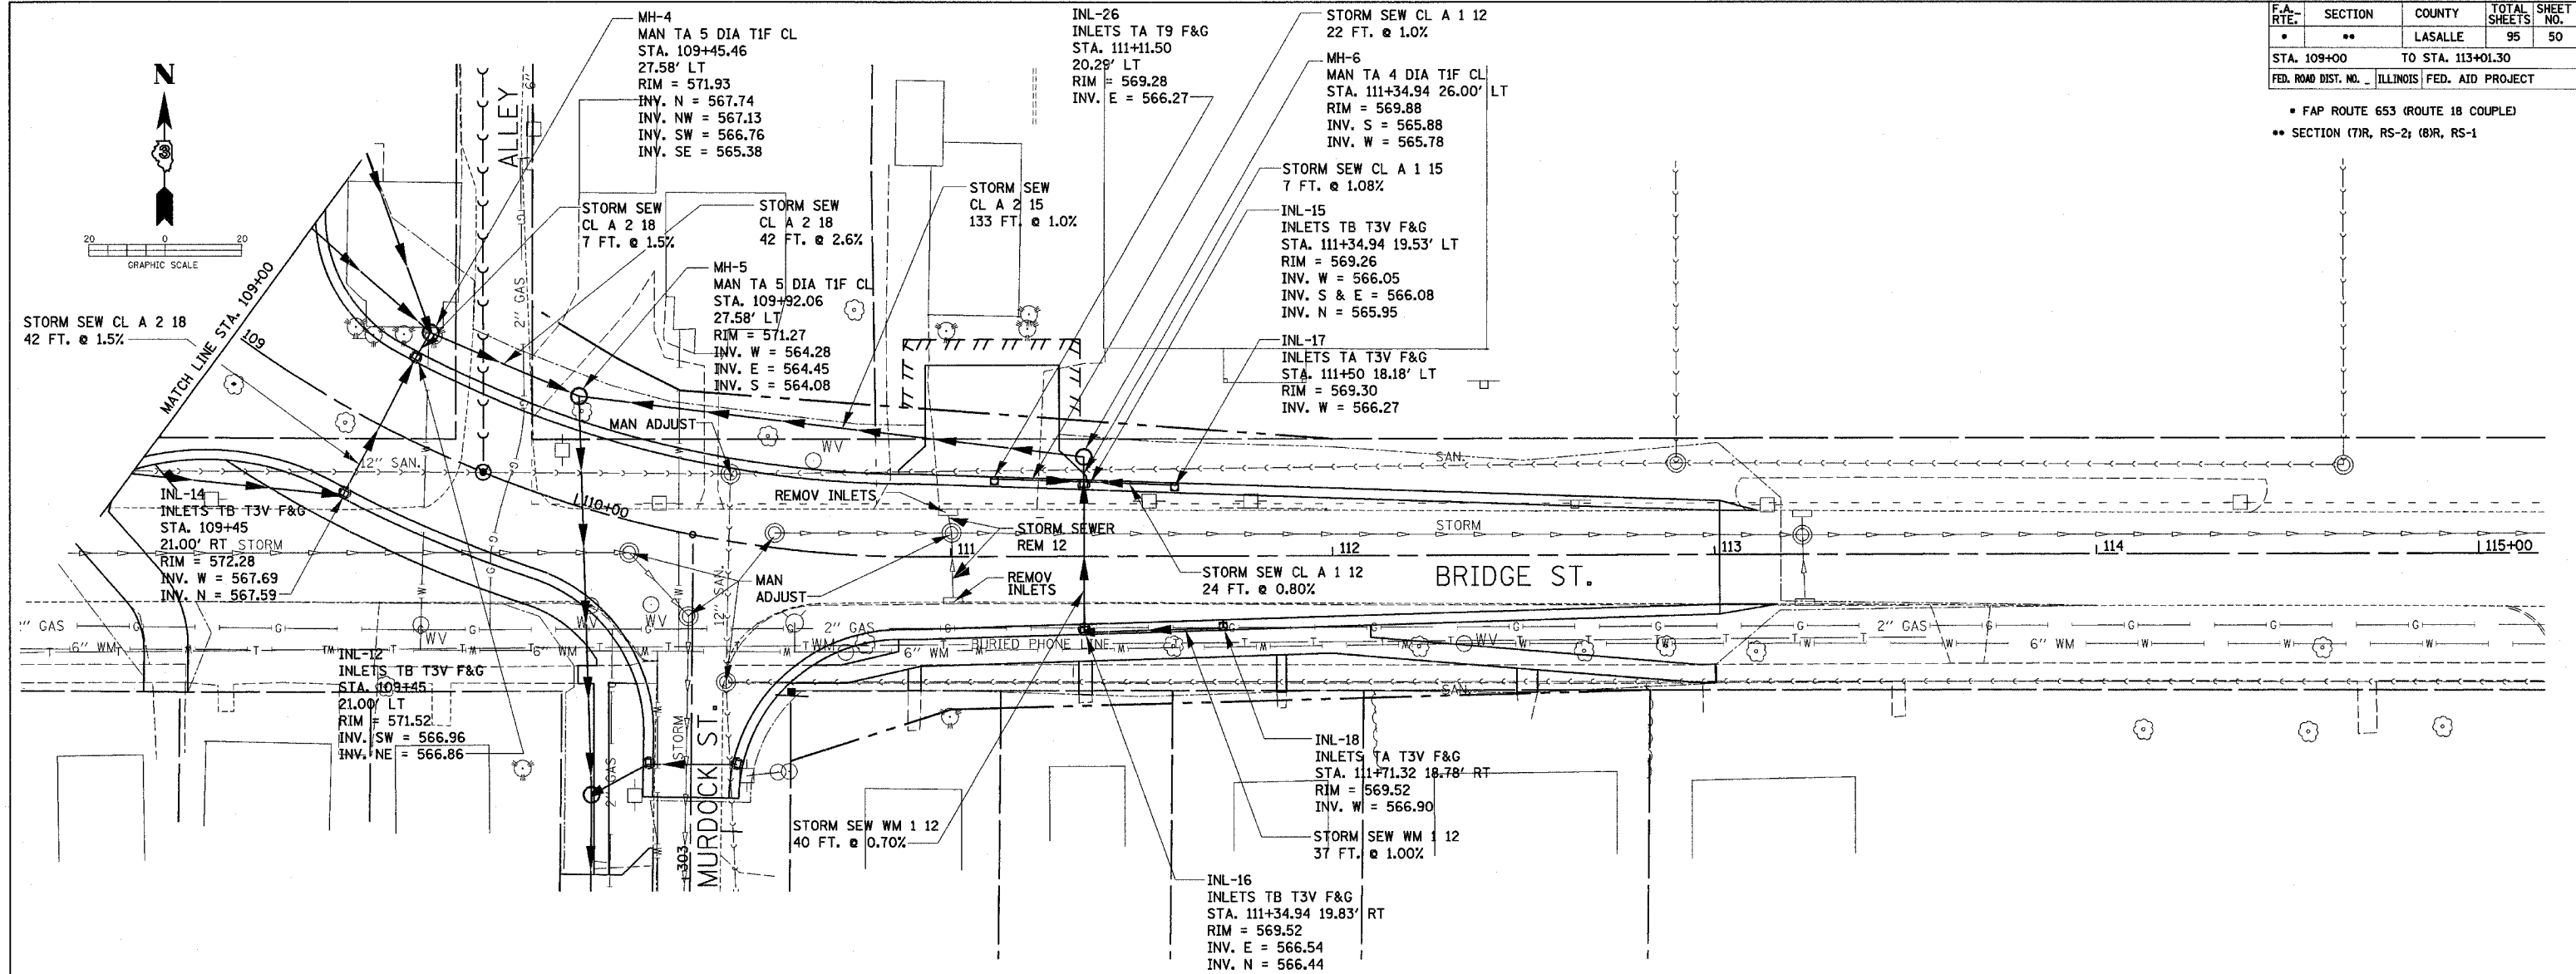

**DRAINAGE AND UTILITY SHEETS FOR WEST MAINLINE-STA. 109+00 TO STA. 113+01.30**