

66362





PLAN SUBMITTED BY DATE
 NOTE BOOKING CHECKED NO. CAD FILE NAME

PROF. REVIEWED BY DATE
 NOTE BOOKING CHECKED NO. STRUCTURE NOTAT AS-GH4D

F.A. RTE.	SECTION	COUNTY	TOTAL SHEETS	SHEET NO.
• •	• •	LASALLE	95	51
STA. 1100+06 TO STA. 1102+30				
FED. ROAD DIST. NO. ILLINOIS FED. AID PROJECT				

F.A. RTE.	SECTION	COUNTY	TOTAL SHEETS	SHEET NO.
• •	• •	LASALLE	95	51
STA. 500+50 TO STA. 501+68.21				
FED. ROAD DIST. NO. ILLINOIS FED. AID PROJECT				

- FAP ROUTE 653 (ROUTE 18 COUPLE)
- SECTION (7)R, RS-2; (8)R, RS-1

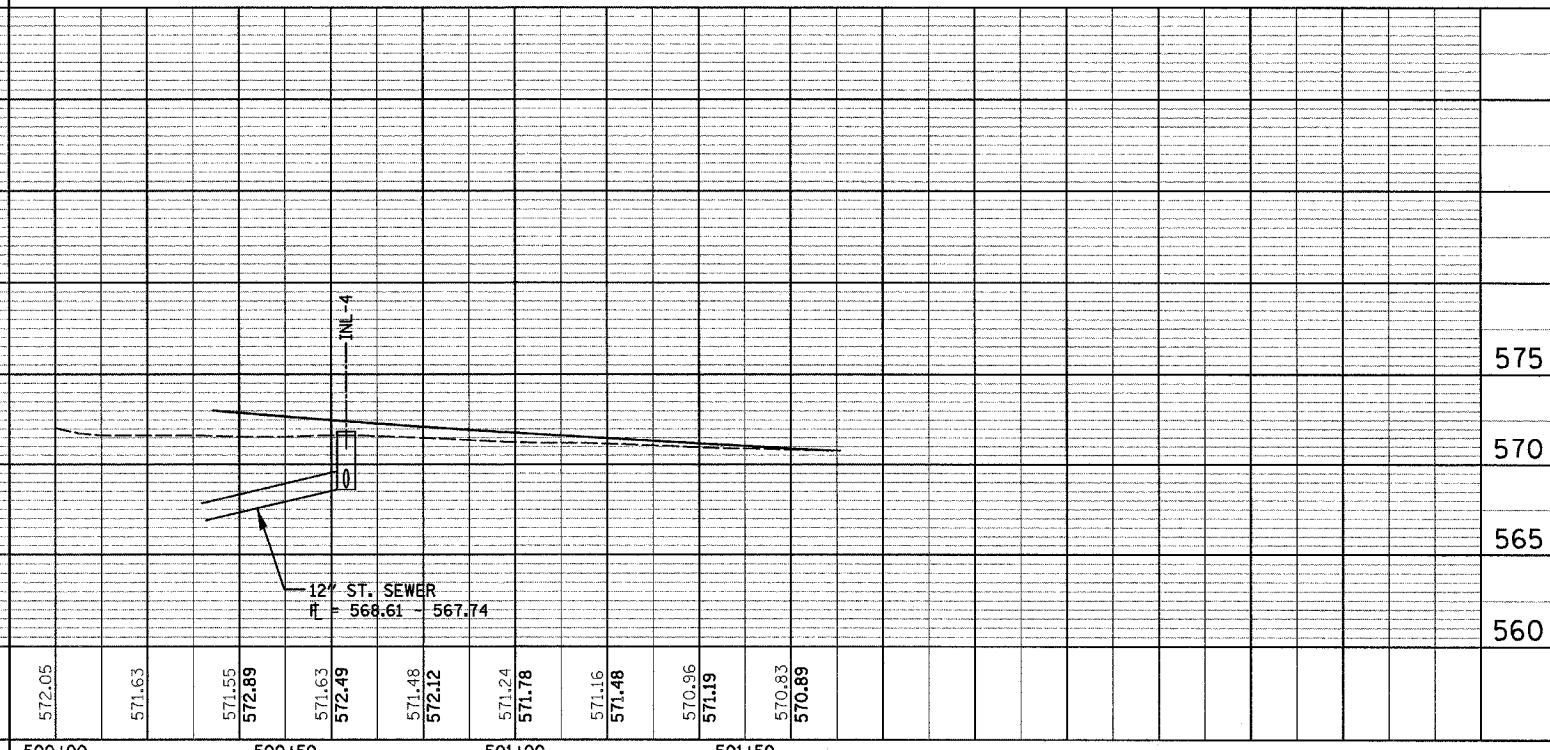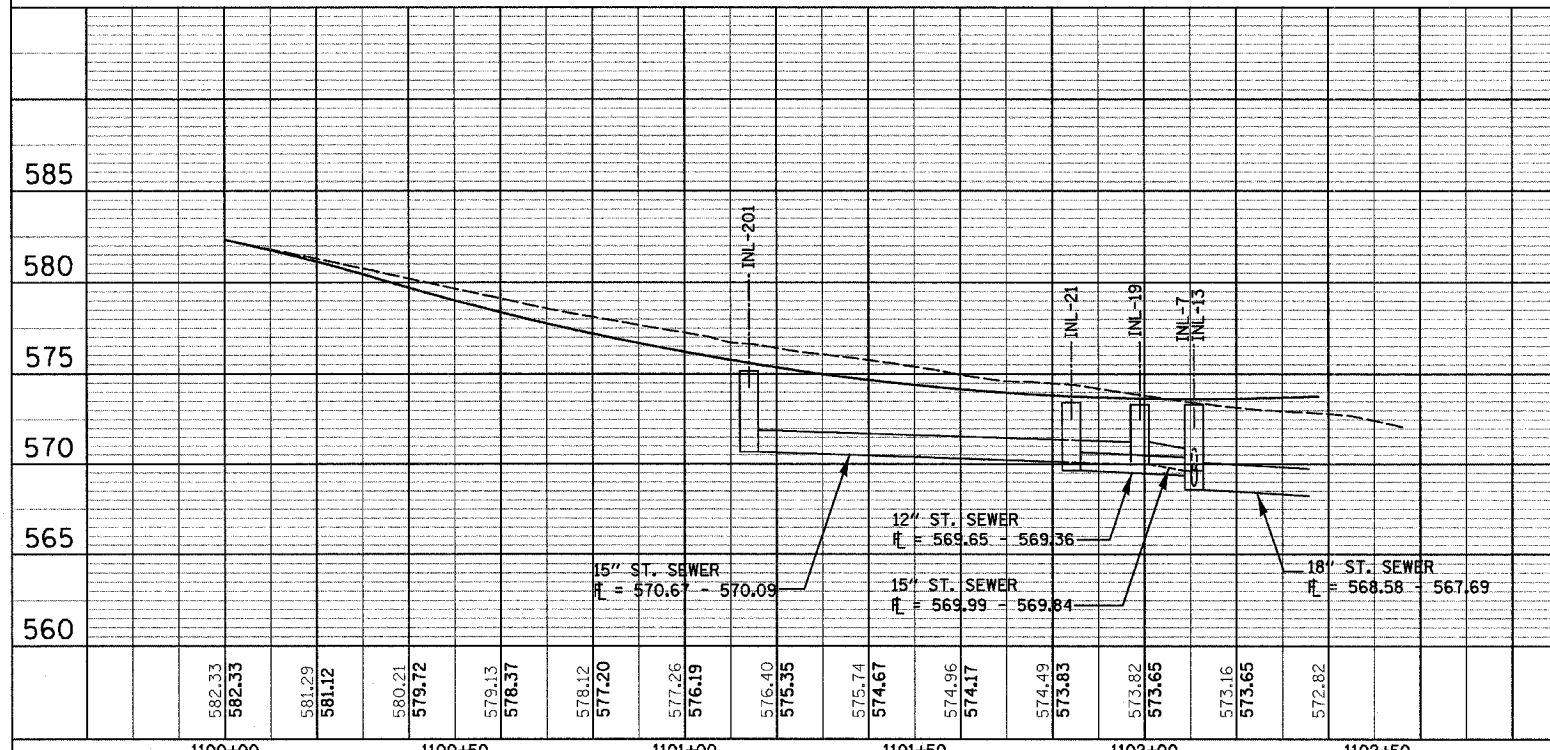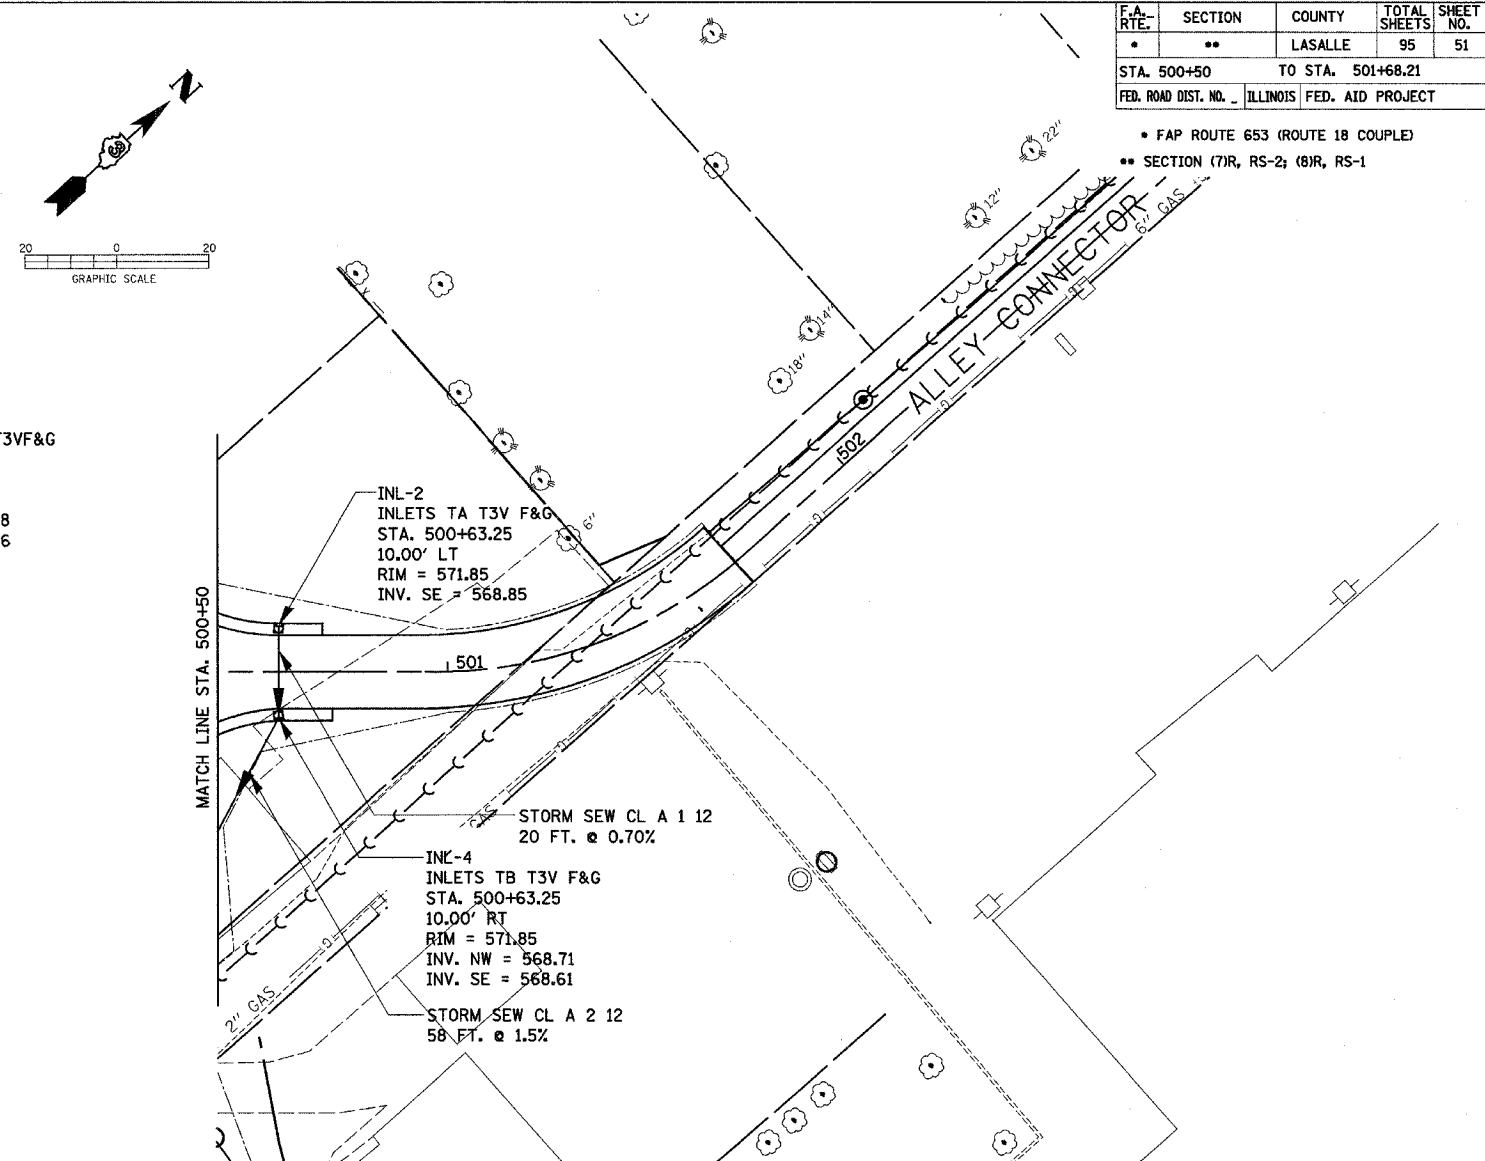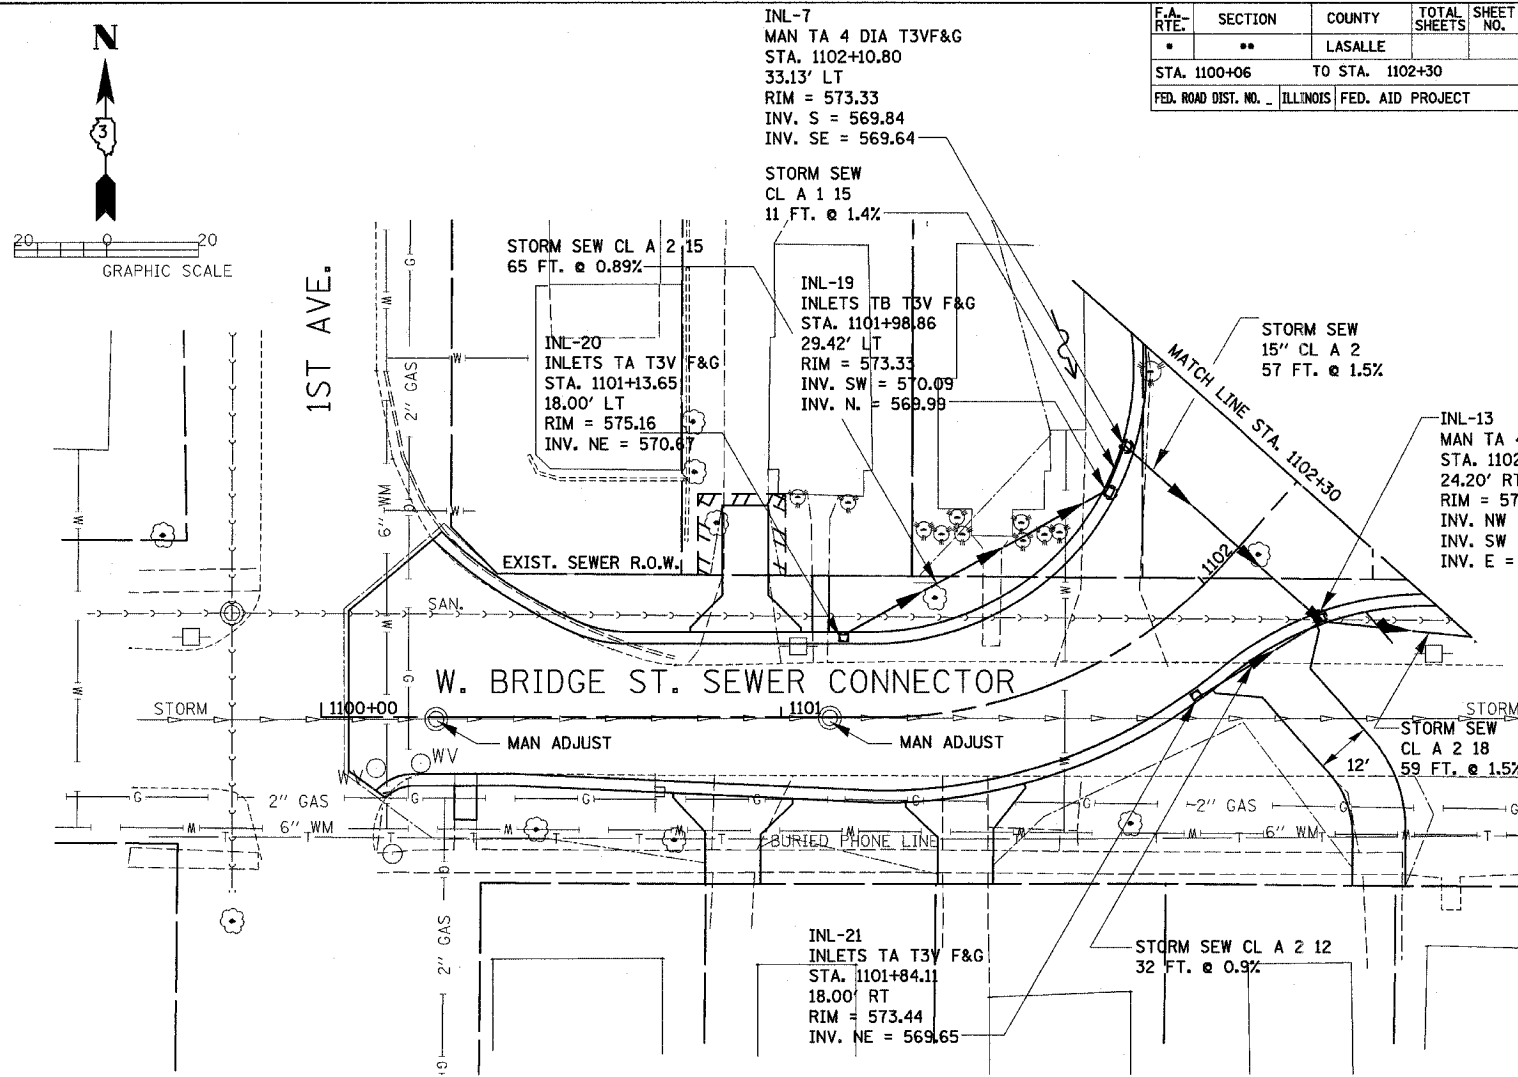

DRAINAGE AND UTILITY SHEETS FOR WEST BRIDGE CONNECTOR—STA. 1100+06 TO STA. 1102+30.00

DRAINAGE AND UTILITY SHEETS FOR ALLEY—STA. 500+50 TO STA. 501+68.21