


F.A.P. RTE.	SECTION	COUNTY	TOTAL SHEETS	SHEET NO.
313	103N-1,TS	WARREN		7
STA.		TO STA.		
FED. ROAD DIST. NO. 4		ILLINOIS FED. AID PROJECT		

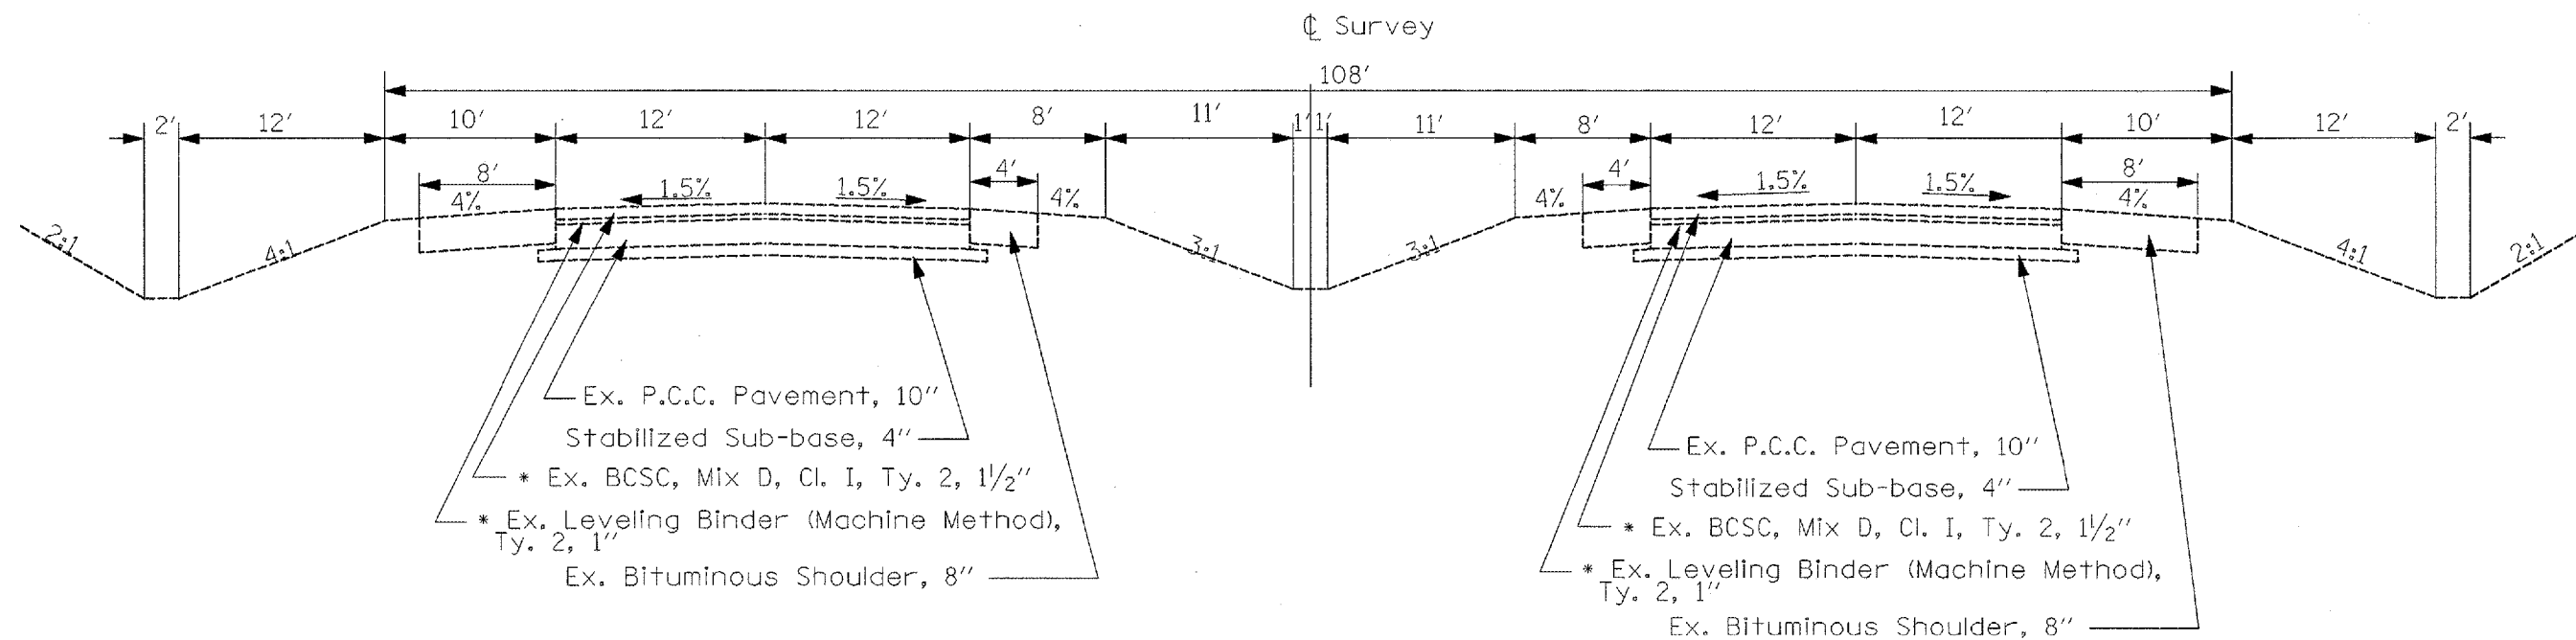

\* Existing overlay depths may vary in this section.

PLOT DATE = 2/10/2006  
 FILE NAME = I:\projects\68356\103N-1,TS\typical.dgn  
 PLOT SCALE = 48.0000 / IN.  
 USER NAME = russellm

REVISIONS	
NAME	DATE

ILLINOIS DEPARTMENT OF TRANSPORTATION

EXISTING  
TYPICAL SECTIONS  
U.S. 34 @ 6th

SCALE: VERT. \_\_\_\_\_  
HORIZ. \_\_\_\_\_

DATE \_\_\_\_\_ DRAWN BY \_\_\_\_\_  
CHECKED BY \_\_\_\_\_