


F.A.P. RTE.	SECTION	COUNTY	TOTAL SHEETS	SHEET NO.
313	103N-1,15	WARREN		32
STA.		TO STA.		
FED. ROAD DIST. NO. 4		ILLINOIS FED. AID PROJECT		

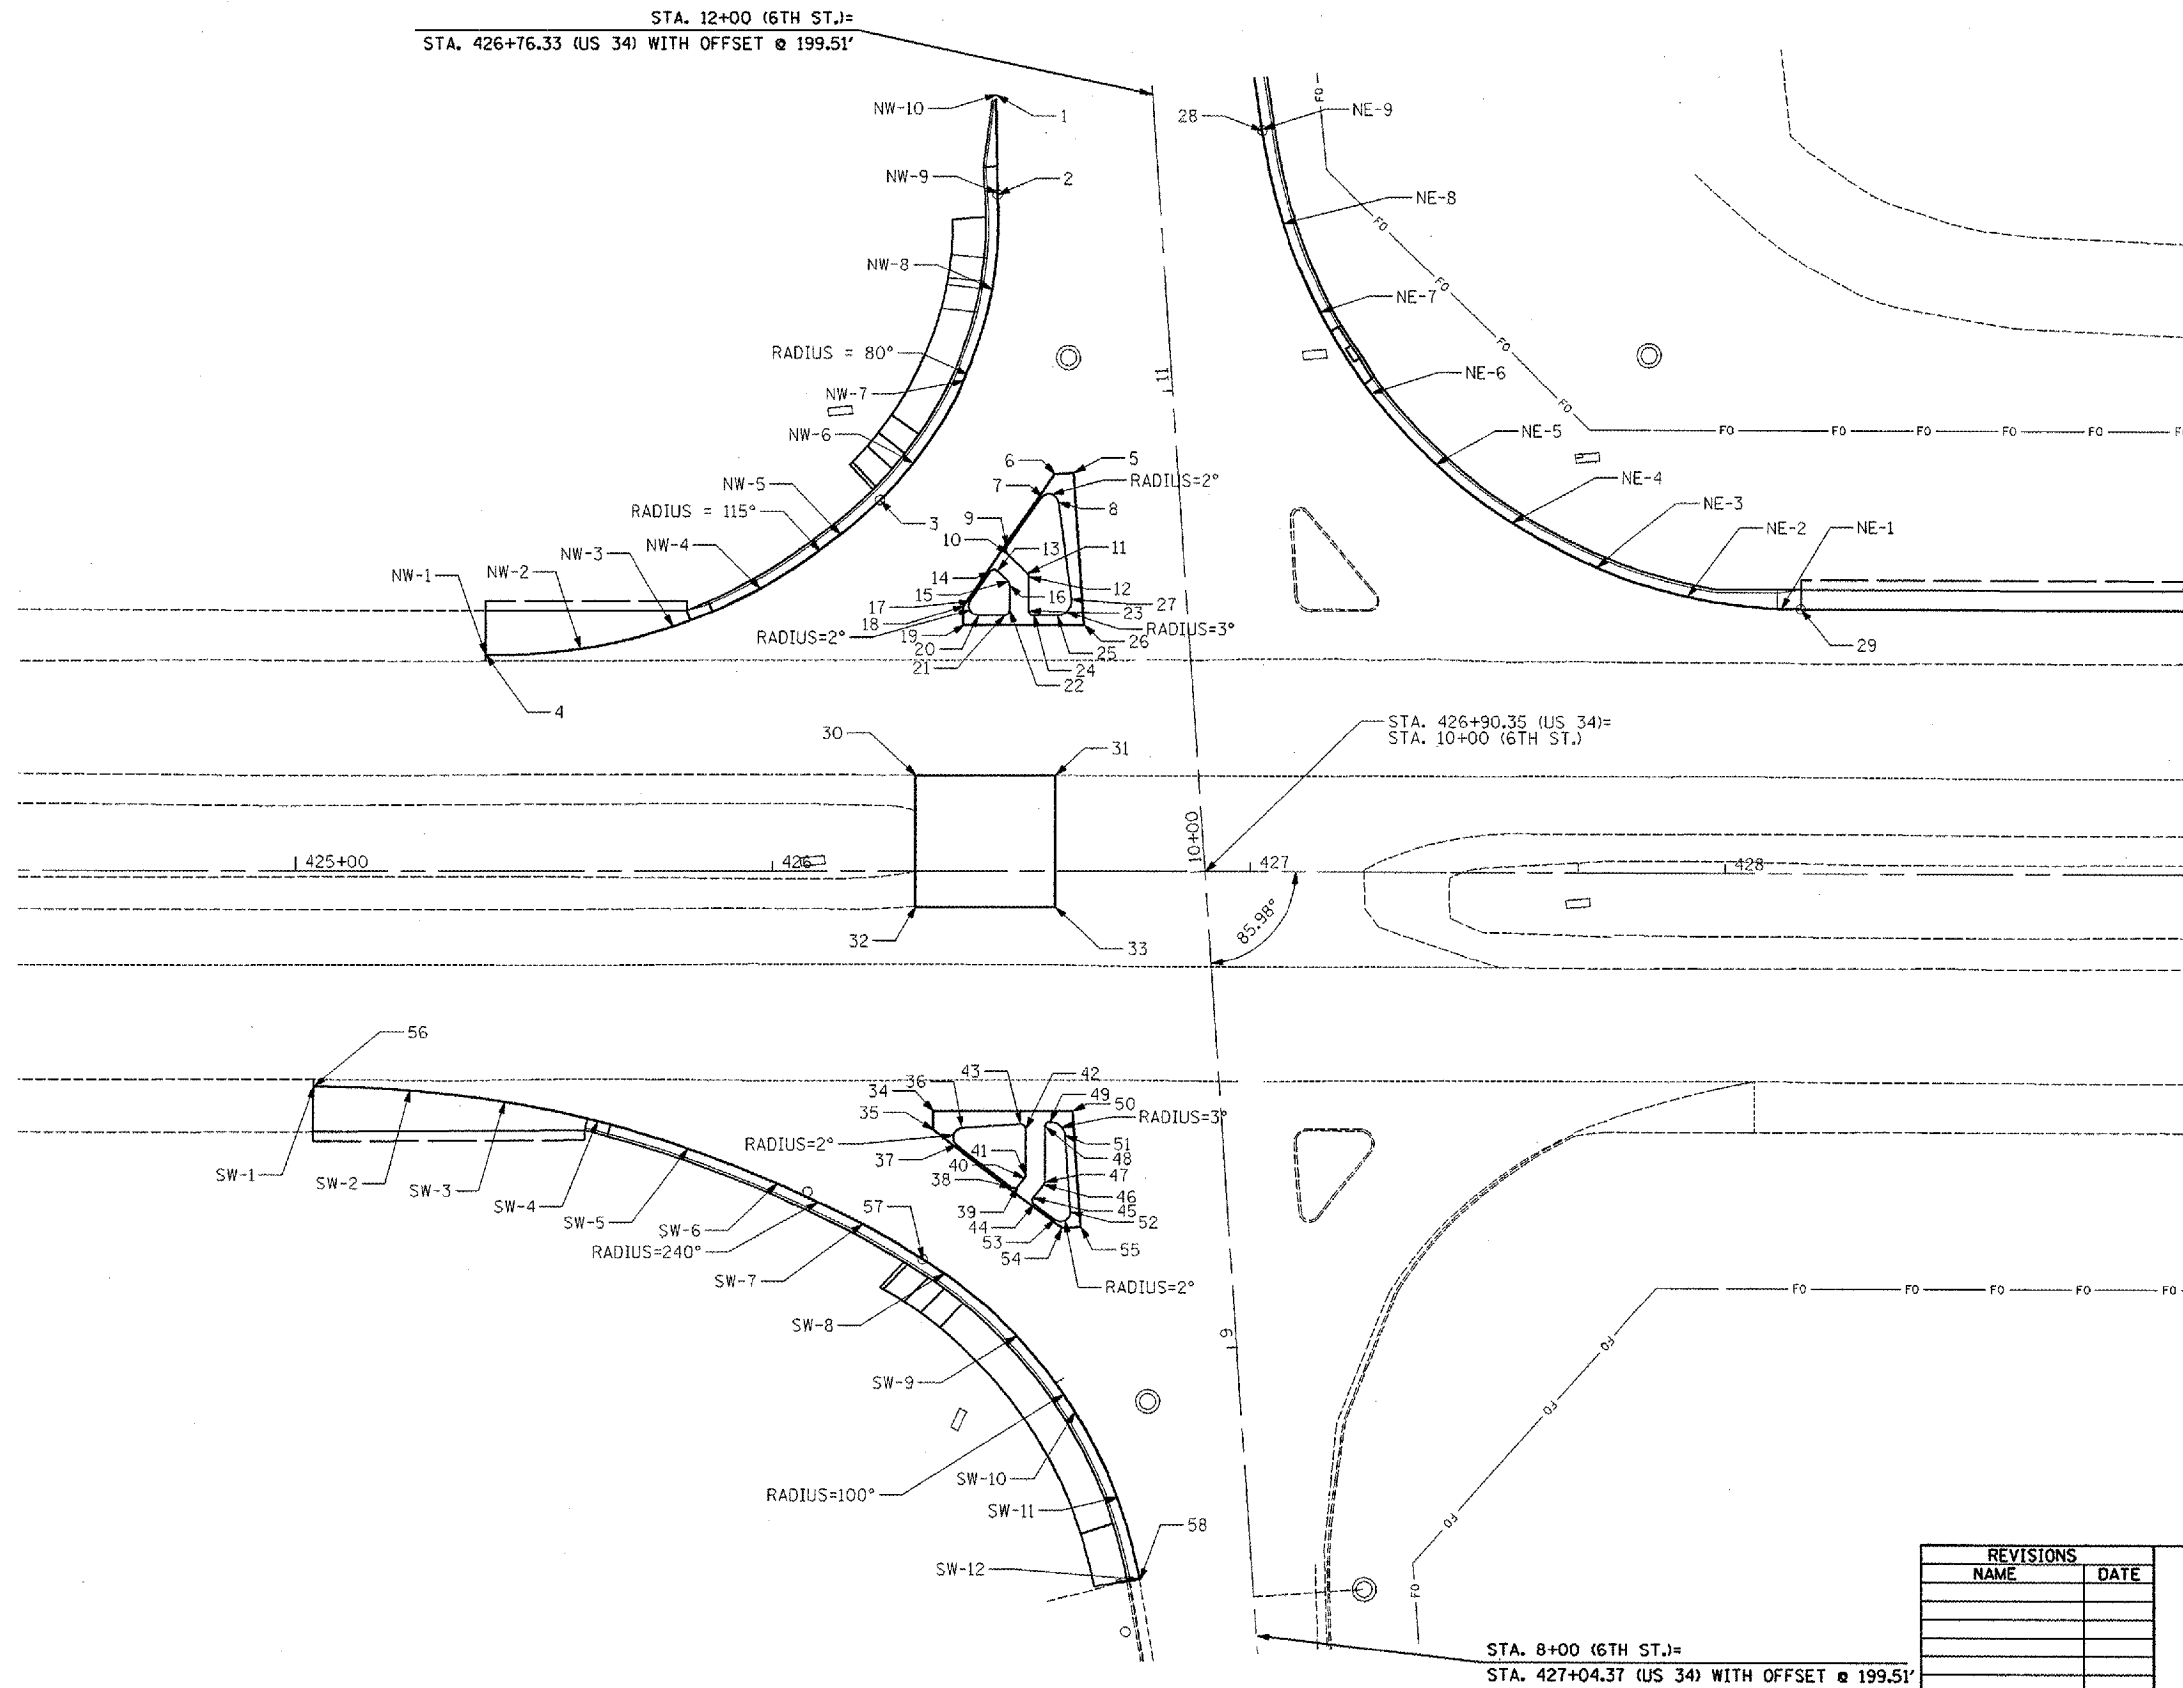

PLOT DATE = 2/18/2006
 FILE NAME = c:\projects\monmouth\2\propplan\mets_6\shandgn
 PLOT SCALE = 48.0000 / IN.
 USER NAME = russellh

REVISIONS	
NAME	DATE

ILLINOIS DEPARTMENT OF TRANSPORTATION

GEOMETRICS

US 34 & 6TH ST.

(SHEET 1 OF 2)

SCALE: VERT. 1" = 20' scale
 HORIZ. 1" = 20' scale

DRAWN BY jaw
 CHECKED BY