



F.A.P. RTE.	SECTION	COUNTY	TOTAL SHEETS	SHEET NO.
313	103N-1,TS	WARREN		37
STA.		TO STA.		
FED. ROAD DIST. NO. 4		ILLINOIS FED. AID PROJECT		

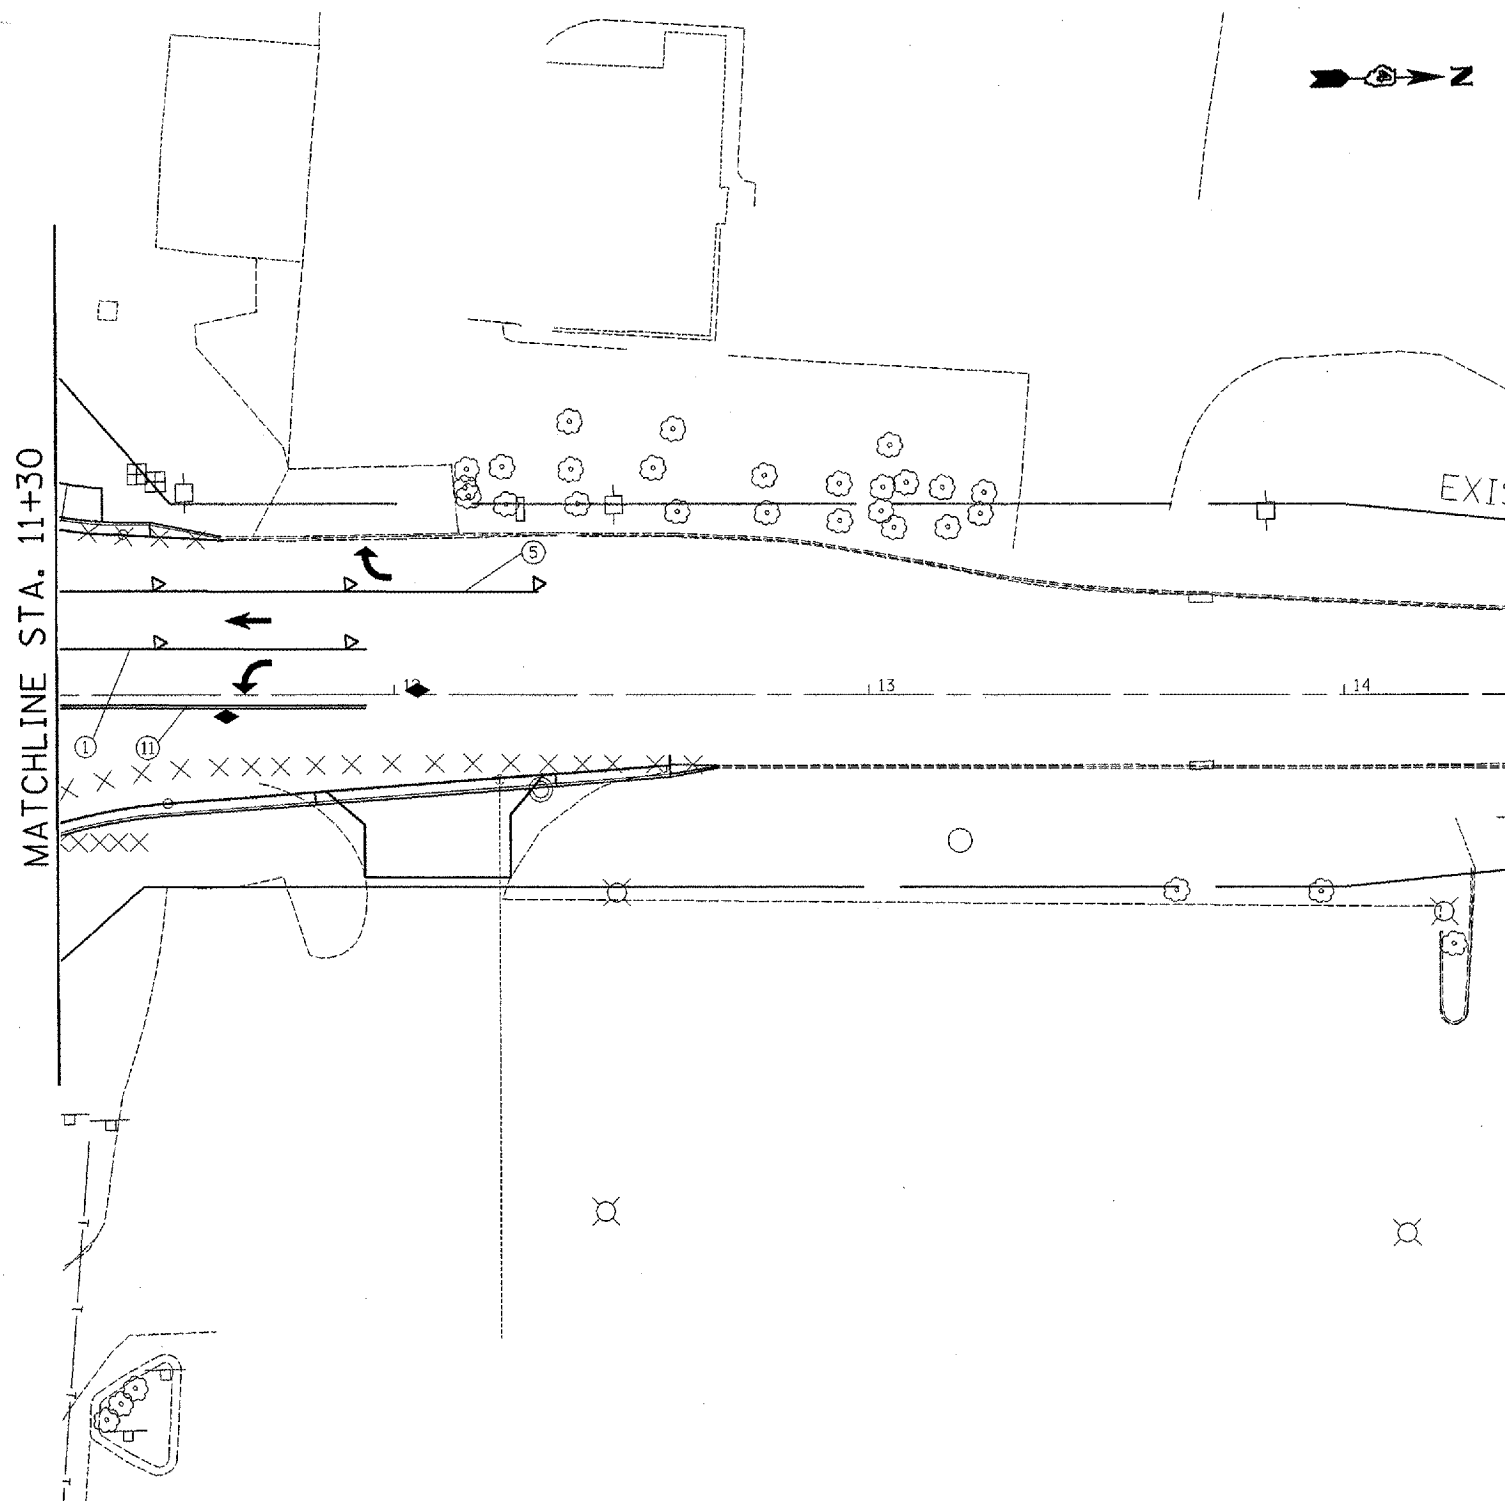

PAVEMENT MARKING LEGEND		RAISED REFLECTIVE PAVEMENT MARKERS (RRPM)	
① 4" SOLID (YELLOW)		1	ONE-WAY CRYSTAL MARKER AT 80' CENTERS
② 4" SOLID (WHITE)		2	ONE-WAY CRYSTAL MARKER AT 40' CENTERS
③ 6" CROSSWALK @ 6'-6" o.c. (WHITE)		3	ONE-WAY CRYSTAL MARKER AT 20' CENTERS
④ 4" SKIP DASH (WHITE)		4	ONE-WAY AMBER MARKER AT 40' CENTERS
⑤ 8" SOLID (WHITE)		5	TWO-WAY AMBER MARKER AT 40' CENTERS
⑥ 12" DIAGONAL (WHITE)			ONE-WAY CRYSTAL MARKER
⑦ 24" STOP BAR (WHITE)			ONE-WAY AMBER MARKER
⑧ LETTERS AND SYMBOLS			
⑨ 4" SKIP DASH (YELLOW)			
⑩ 12" DIAGONAL (YELLOW)			
⑪ 4" DOUBLE (YELLOW)			
⑫ 6" SKIP DASH (WHITE)			

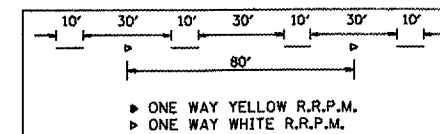

REVISIONS	
NAME	DATE

ILLINOIS DEPARTMENT OF TRANSPORTATION
PROPOSED PAVEMENT MARKINGS
US 34
STA 429+00 TO 435+20

SCALE: VERT. 1" = 20 scale
 HORIZ. 1" = 20 scale

DATE _____ DRAWN BY jcw
 CHECKED BY _____

PLT DATE = 2/18/2006
 FILE NAME = c:\projects\warren\us34\prop\plan\shs.6th.dgn
 PLOT SCALE = 48.0000' / IN.
 USER NAME = russellm