


F.A.P. RTE.	SECTION	COUNTY	TOTAL SHEETS	SHEET NO.
313	103N-1,TS	WARREN		59
STA.		TO STA.		
FED. ROAD DIST. NO. 4 ILLINOIS FED. AID PROJECT				

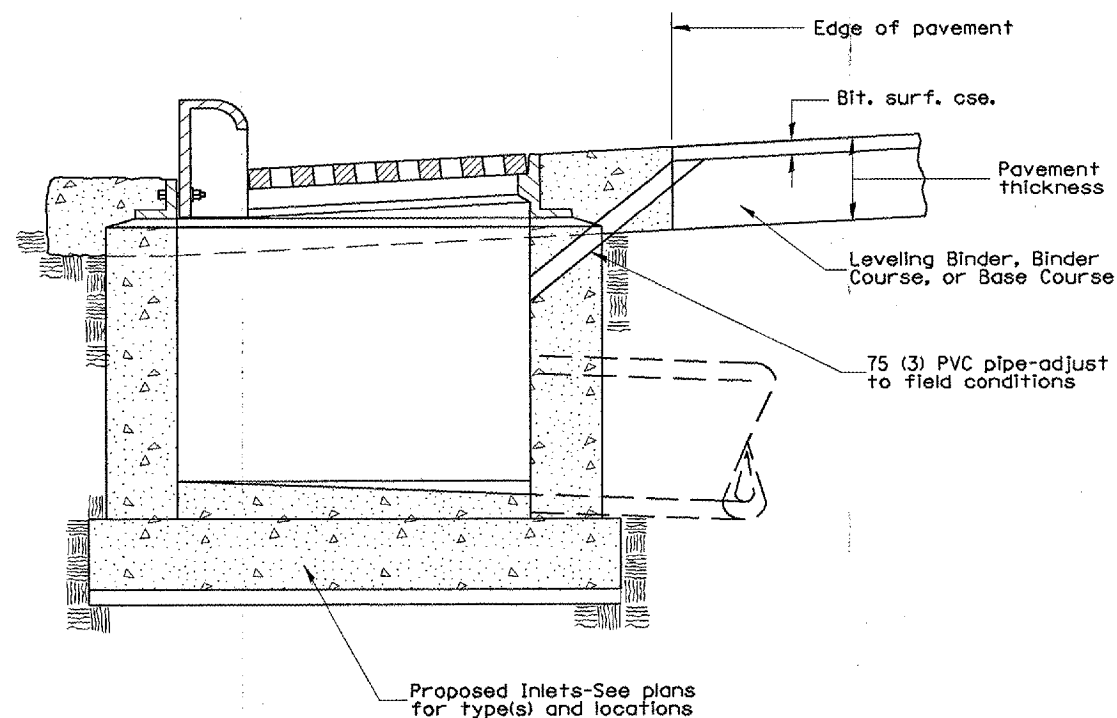

GENERAL NOTES:

1. Temporary Drainage - This work consists of furnishing and installing a 75 (3) PVC pipe in the proposed inlet to facilitate drainage off the pavement prior to the placement of bituminous surface course.
2. Adequate pavement drainage shall be maintained during all phases of construction.
3. The PVC pipe is to be filled with mortar prior to surface course placement.
4. This detail applies to all inlet types.

All dimensions are in millimeters (inches) unless otherwise noted.

ILLINOIS DEPARTMENT OF TRANSPORTATION
DISTRICT CADD STANDARD

**TEMPORARY INLET
DRAINAGE TREATMENT**

CADD STANDARD 602401-D4
SCALE NOT TO SCALE
DRAWN BY CADD
CHECKED BY

DATE	REVISIONS	BY
1-1-97	RENUM. B-4.11, NEW REVISION BOX	T.P.
12-1-98	CORRECT GENERAL NOTE	J.A.

\$\$\$DATE\$\$\$