


F.A. RTE.	SECTION	COUNTY	TOTAL SHEETS	SHEET NO.
313	103N-1,TS	WARREN		67
STA. 430+50.00 TO STA. 431+00.00				
FED. ROAD DIST. NO.	ILLINOIS	FED. AID PROJECT		

FINAL

DATE	BY


SURVEYED  
 PLOTTED  
 TEMPLATE  
 AREAS CHECKED  
 NO.

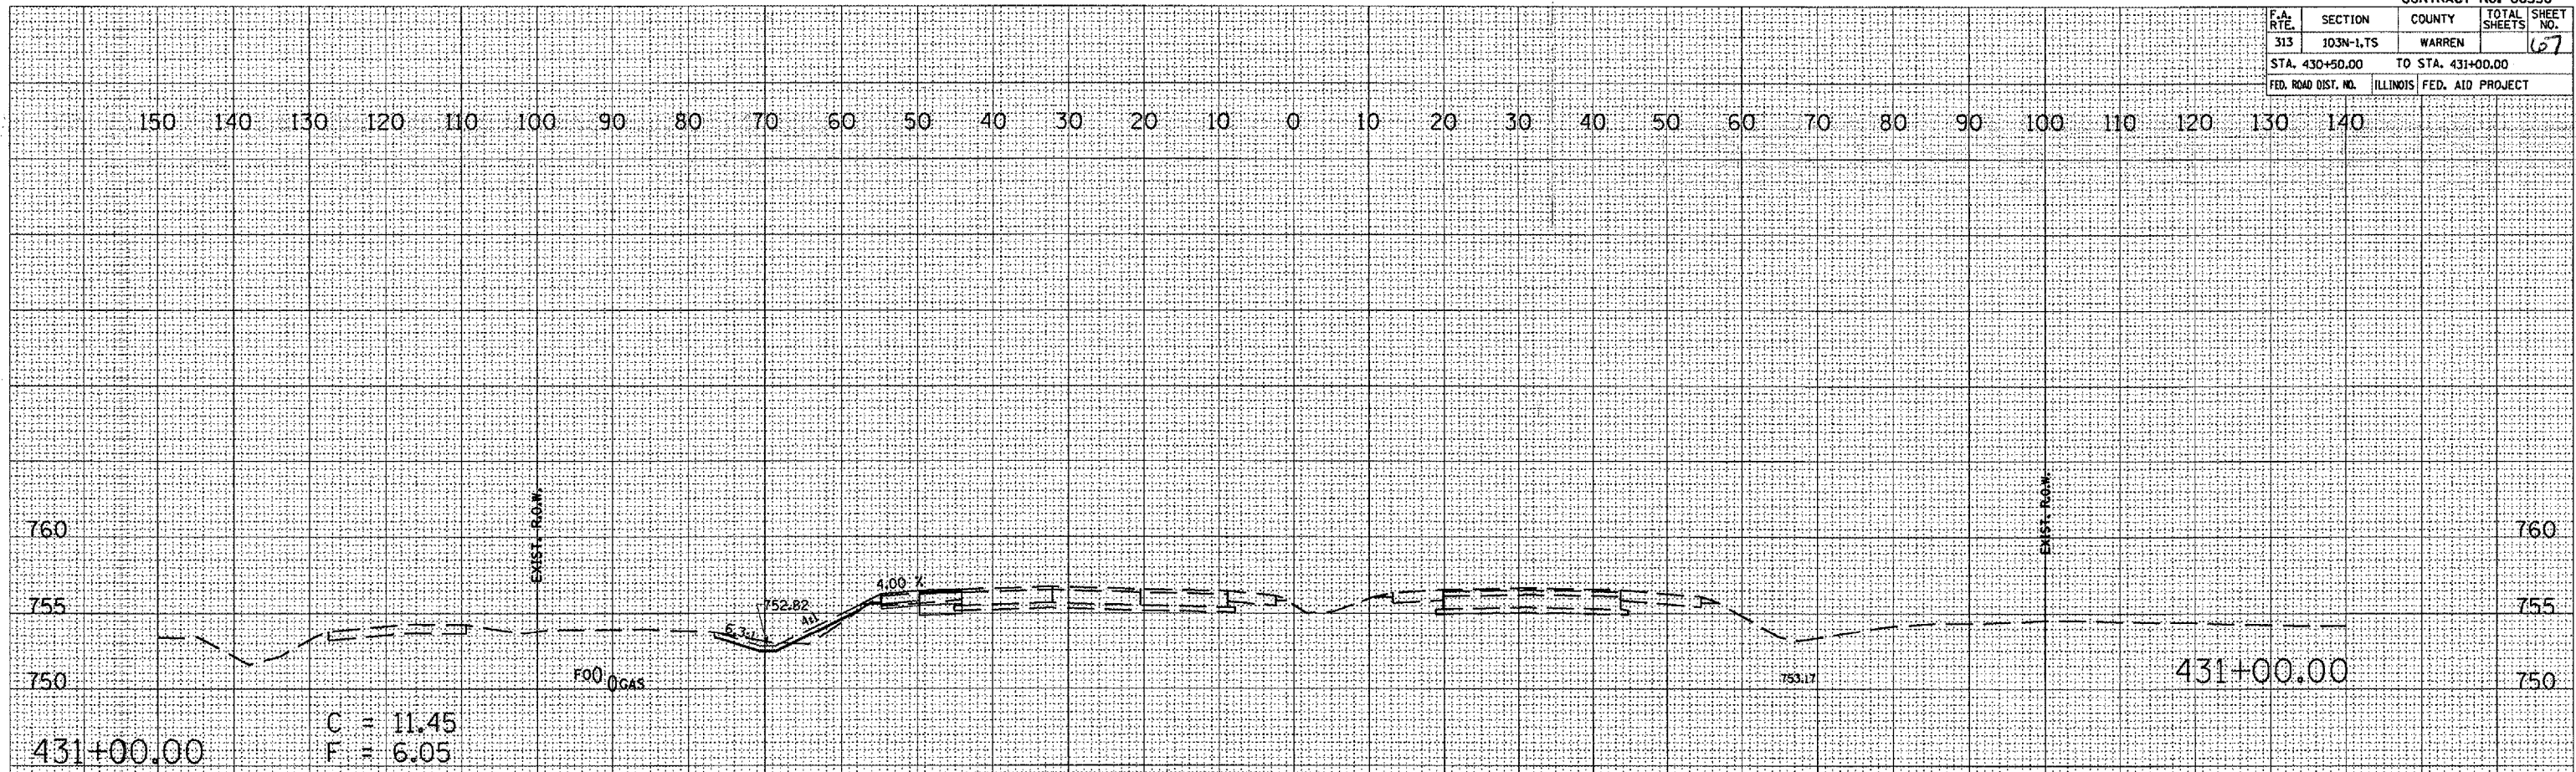

ORIGINAL

DATE	BY

SURVEYED  
 PLOTTED  
 TEMPLATE  
 AREAS CHECKED  
 NO.

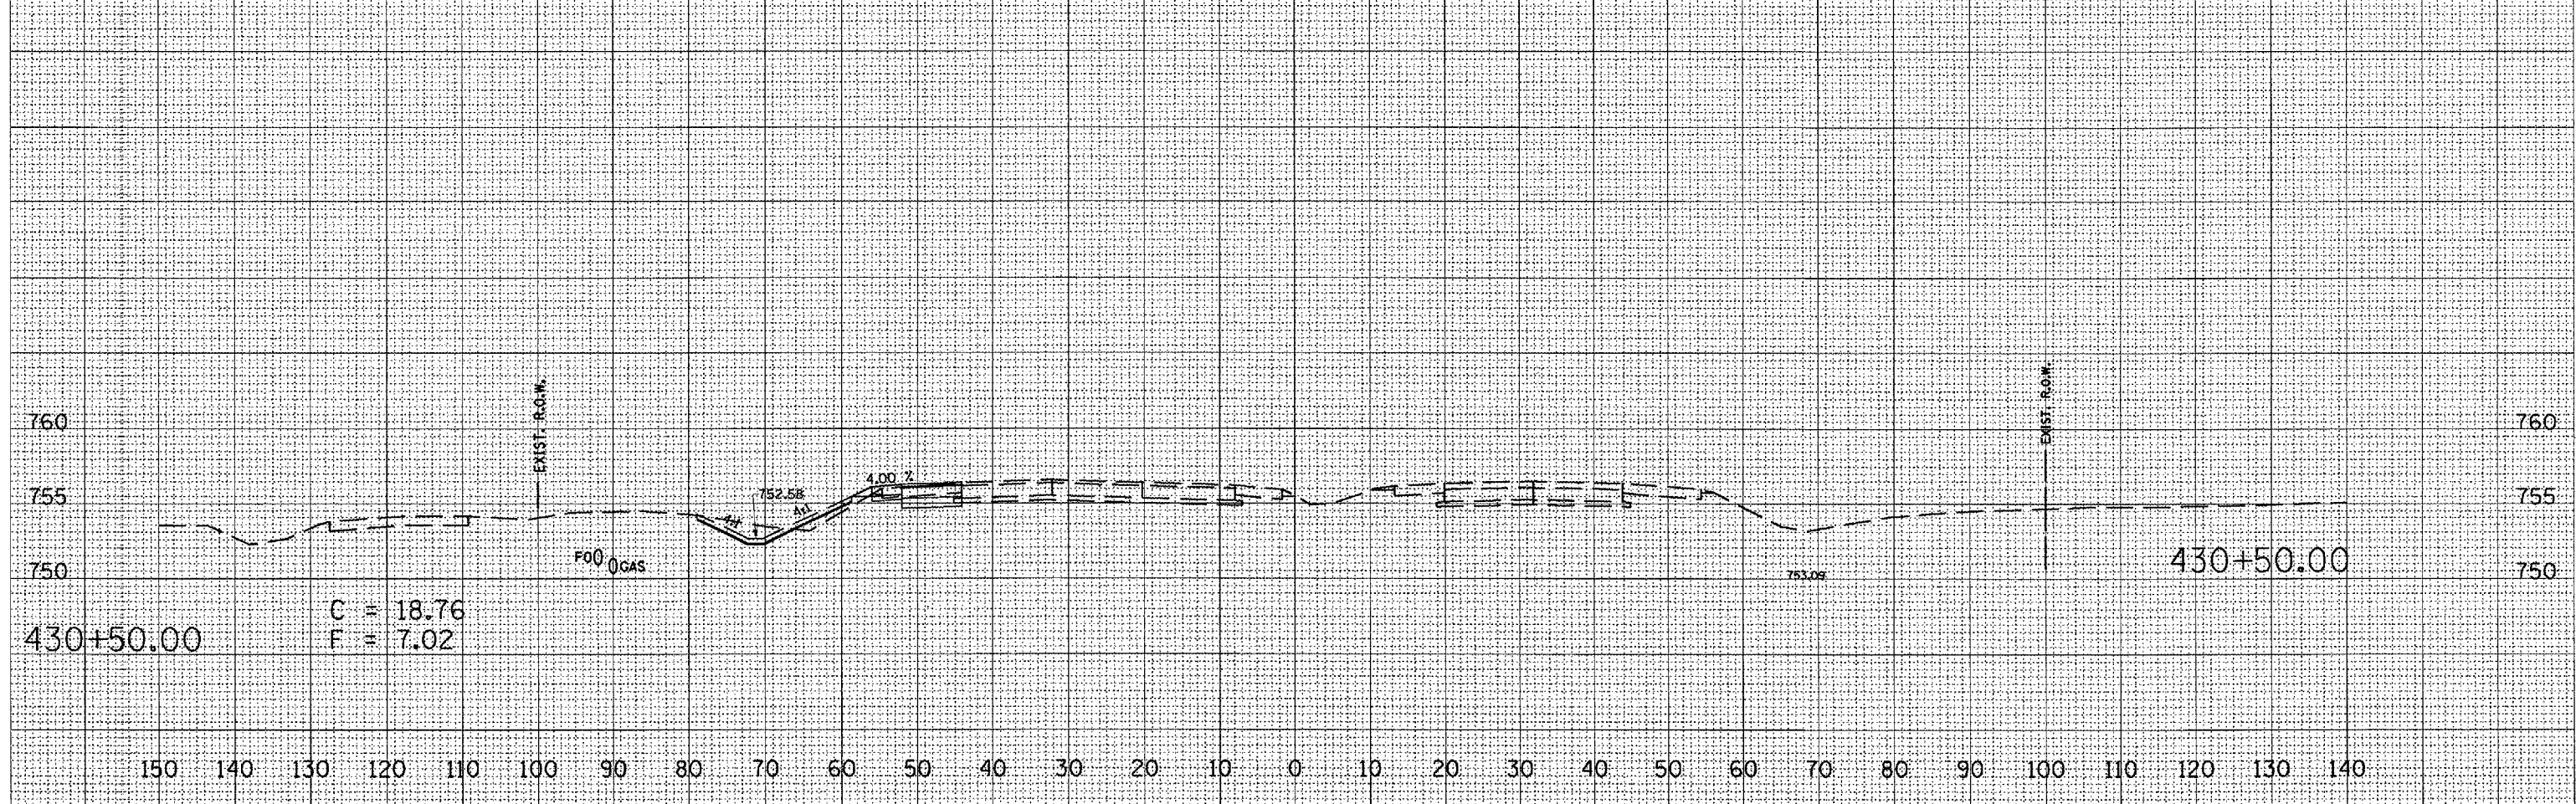

PLOT DATE = 2/14/2006  
 FILE NAME = c:\p\proj\warren\103n-1\ts\67\430+50.00.dwg  
 USER NAME = gndrum