


F.A. RTE.	SECTION	COUNTY	TOTAL SHEETS	SHEET NO.
313	103N-1,7S	WARREN		68
STA. 431+50.00	TO STA. 432+00.00			
FED. ROAD DIST. NO.	ILLINOIS	FED. AID PROJECT		

FINAL SURVEY	DATE
SURVEYED	
PLOTTED	
TEMPLATE	
NOTE BOOK	
AREAS CHECKED	

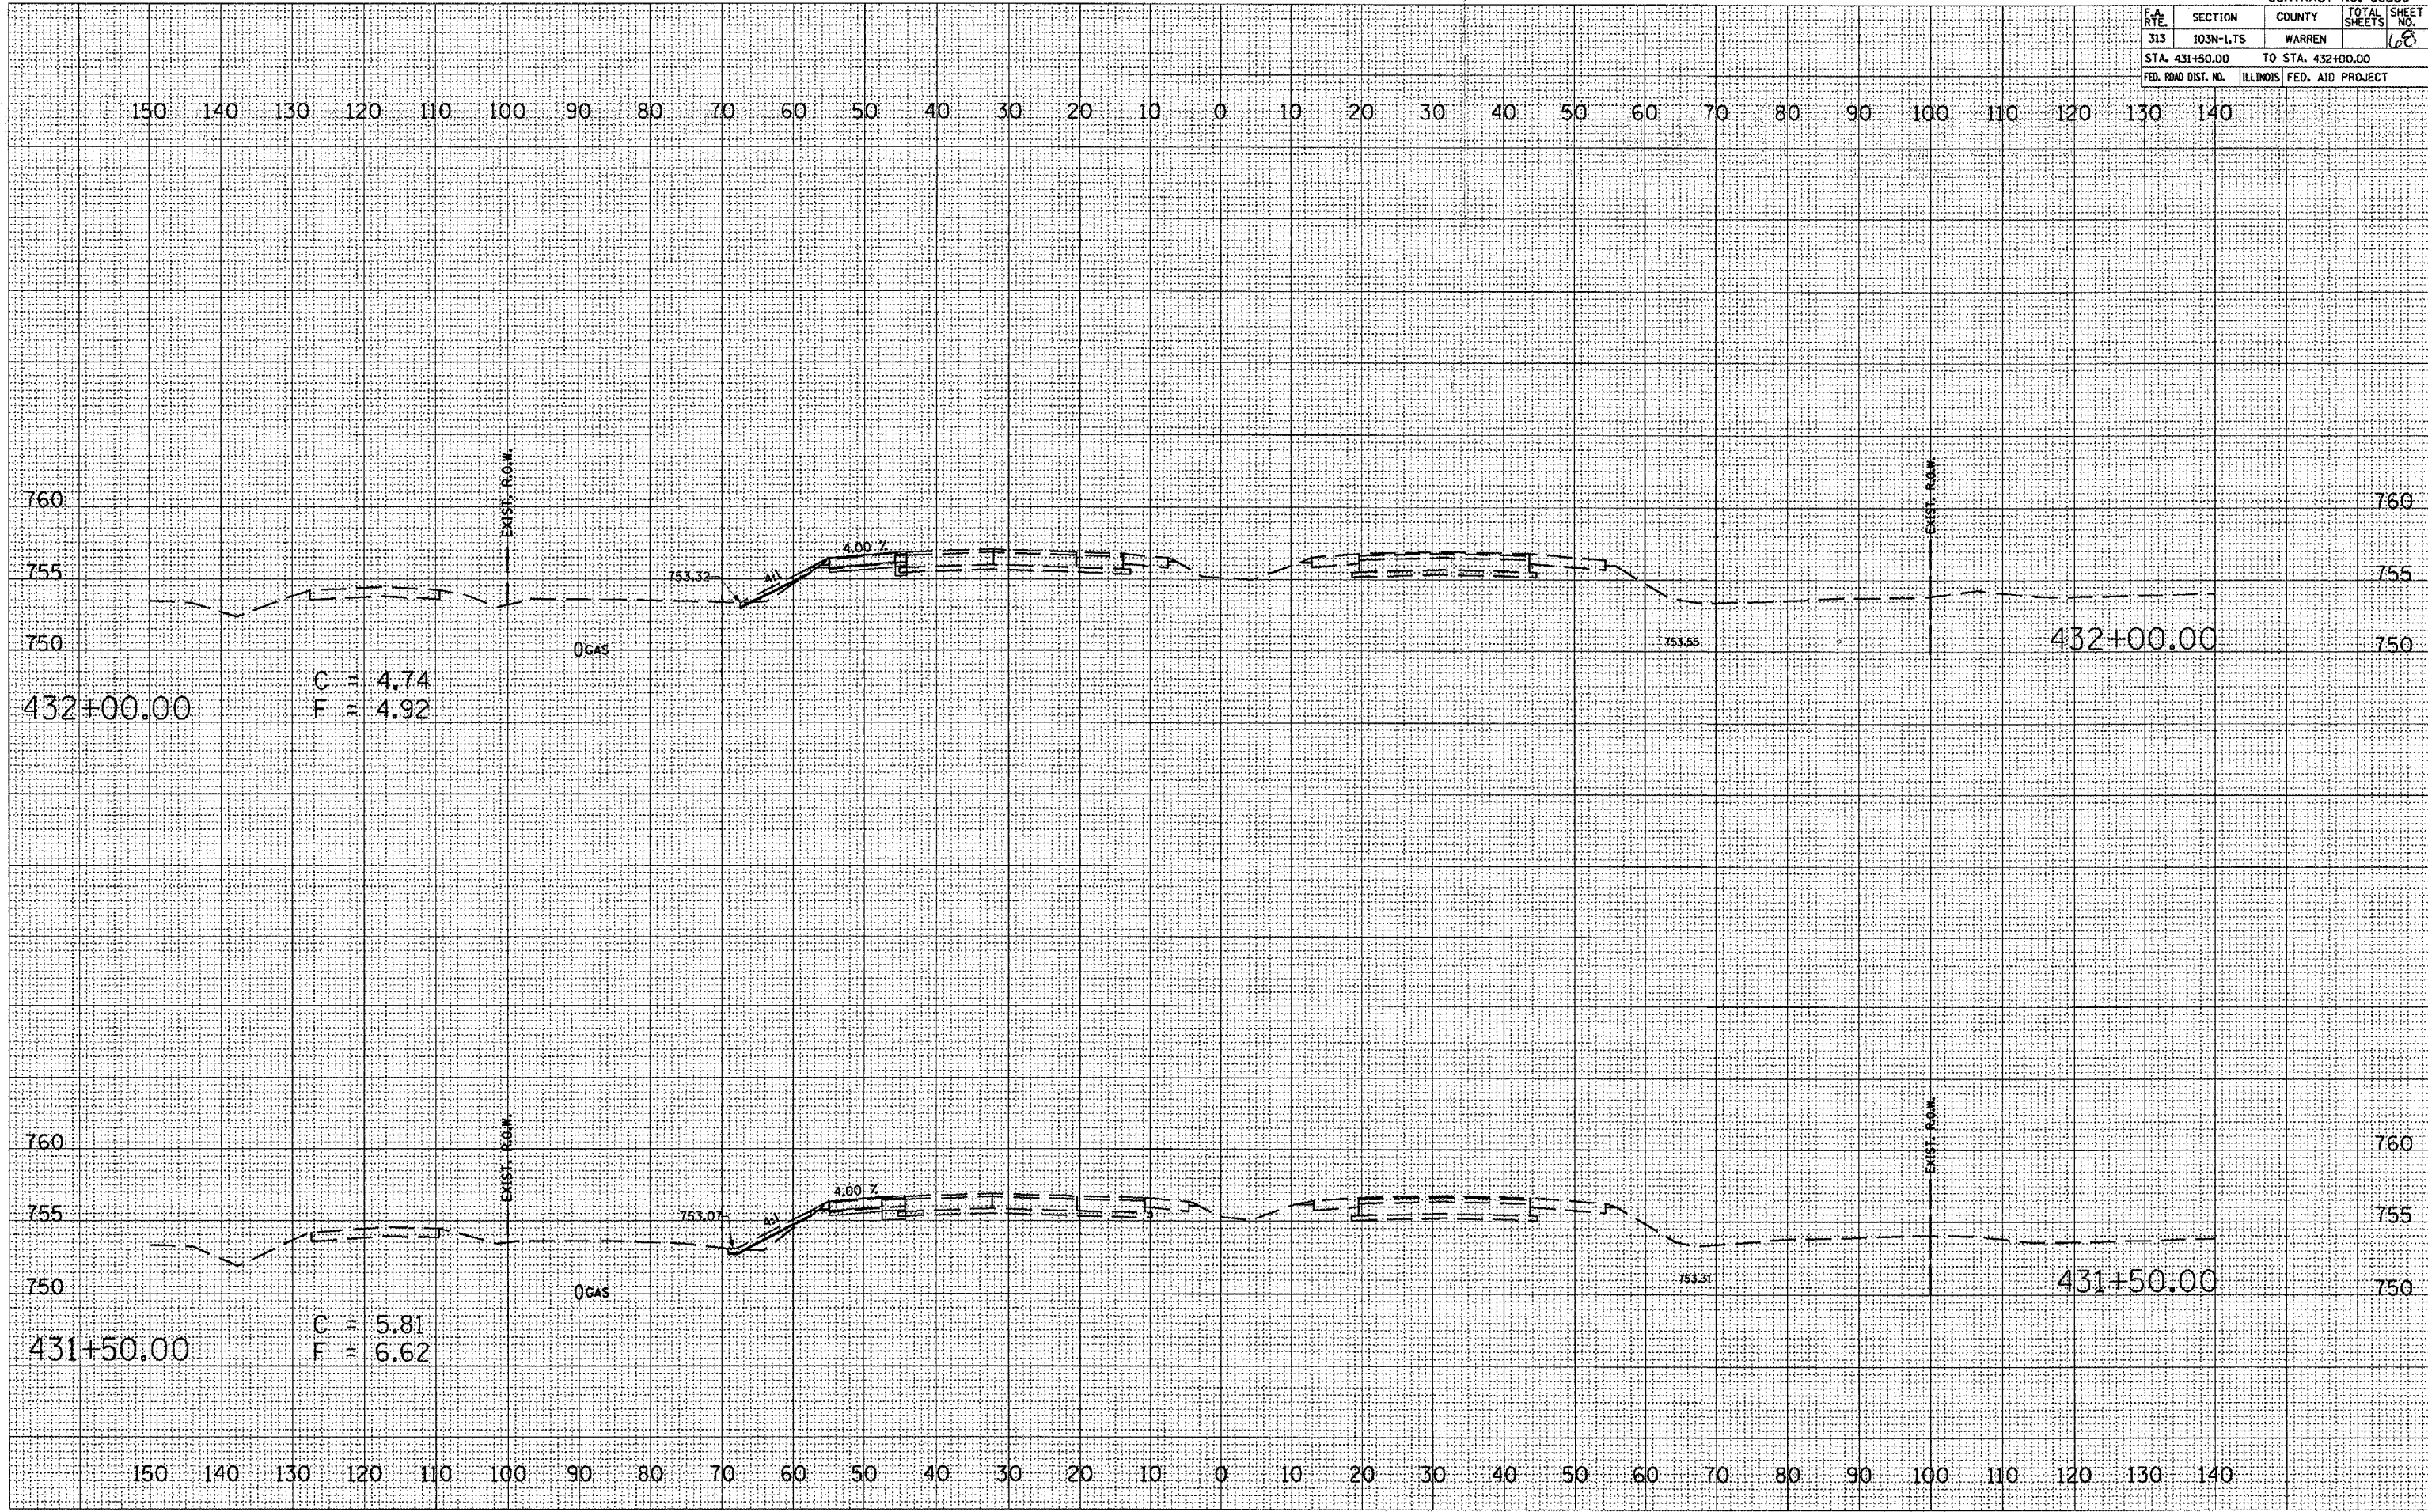

ORIGINAL SURVEY	DATE
SURVEYED	
PLOTTED	
TEMPLATE	
NOTE BOOK	
AREAS CHECKED	

Plot Date = 2/14/2008
File Name = c:\p\j\proj\warren\103n-1,7s\68\68.dwg
User Name = ghdrewm