



F.A. R.T.E.	SECTION	COUNTY	TOTAL SHEET NO.
313	103N-1,TS	WARREN	73
STA. 425+04.66	TO 425+39.83.		
FED. ROAD DIST. NO.	ILLINOIS	FED. AID PROJECT	

150 140 130 120 110 100 90 80 70 60 50 40 30 20 10 0 10 20 30 40 50 60 70 80 90 100 110 120 130 140

DATE	
BY	
FINAL SURVEY	SURVEYED
NOTE BOOK	PLOTTED
NO.	TEMPLATE
	AREAS CHECKED

DATE	
BY	
ORIGINAL SURVEY	SURVEYED
NOTE BOOK	PLOTTED
NO.	TEMPLATE
	AREAS CHECKED

PLOT DATE = 2/14/2006
FILE NAME = c:\projects\warren\road\103n-1\103n-1.dwg
USER NAME = graham

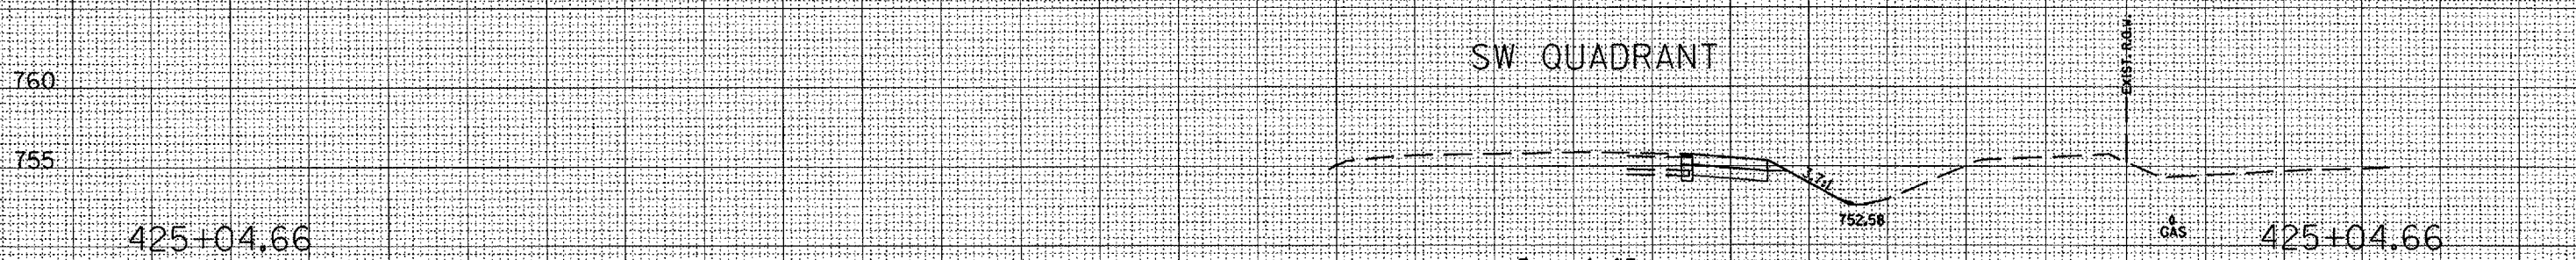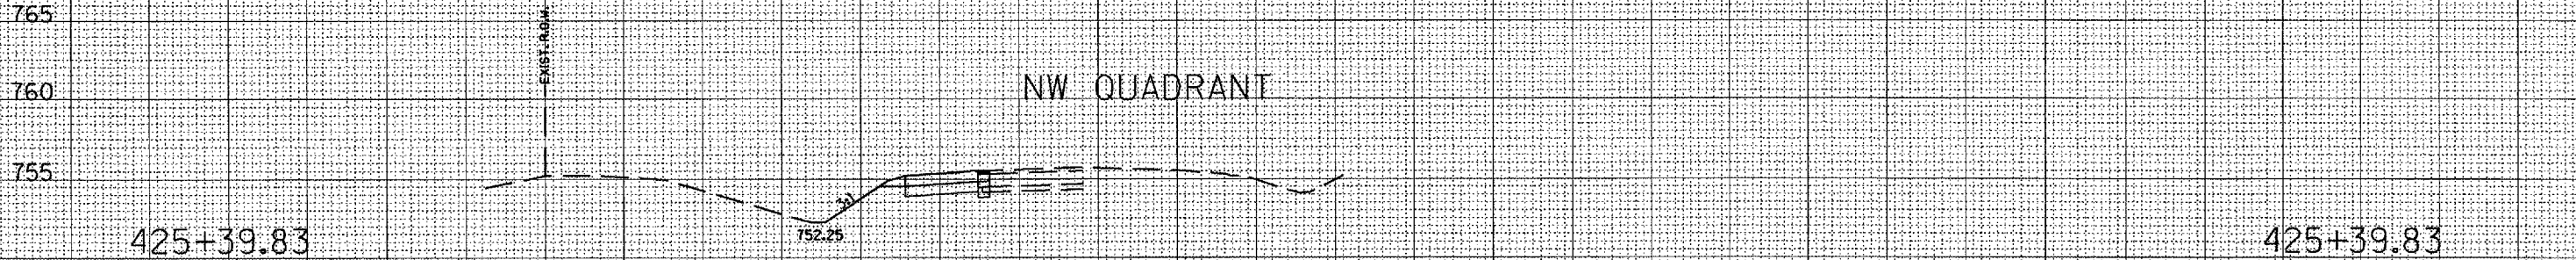

150 140 130 120 110 100 90 80 70 60 50 40 30 20 10 0 10 20 30 40 50 60 70 80 90 100 110 120 130 140