

CONTRACT NO. 70312				
F.A. RTE.	SECTION	COUNTY	TOTAL SHEETS	SHEET NO.
332	(482-2) TS	VERMILION	7	4
STA.		TO STA.		
FED. ROAD DIST. NO.	ILLINOIS	FED. AID PROJECT		


TRAFFIC SIGNAL MODERNIZATION

F.A.P. 332 (IL RTE. 1)

&
ATTICA STREET



SIGNAL LAYOUT

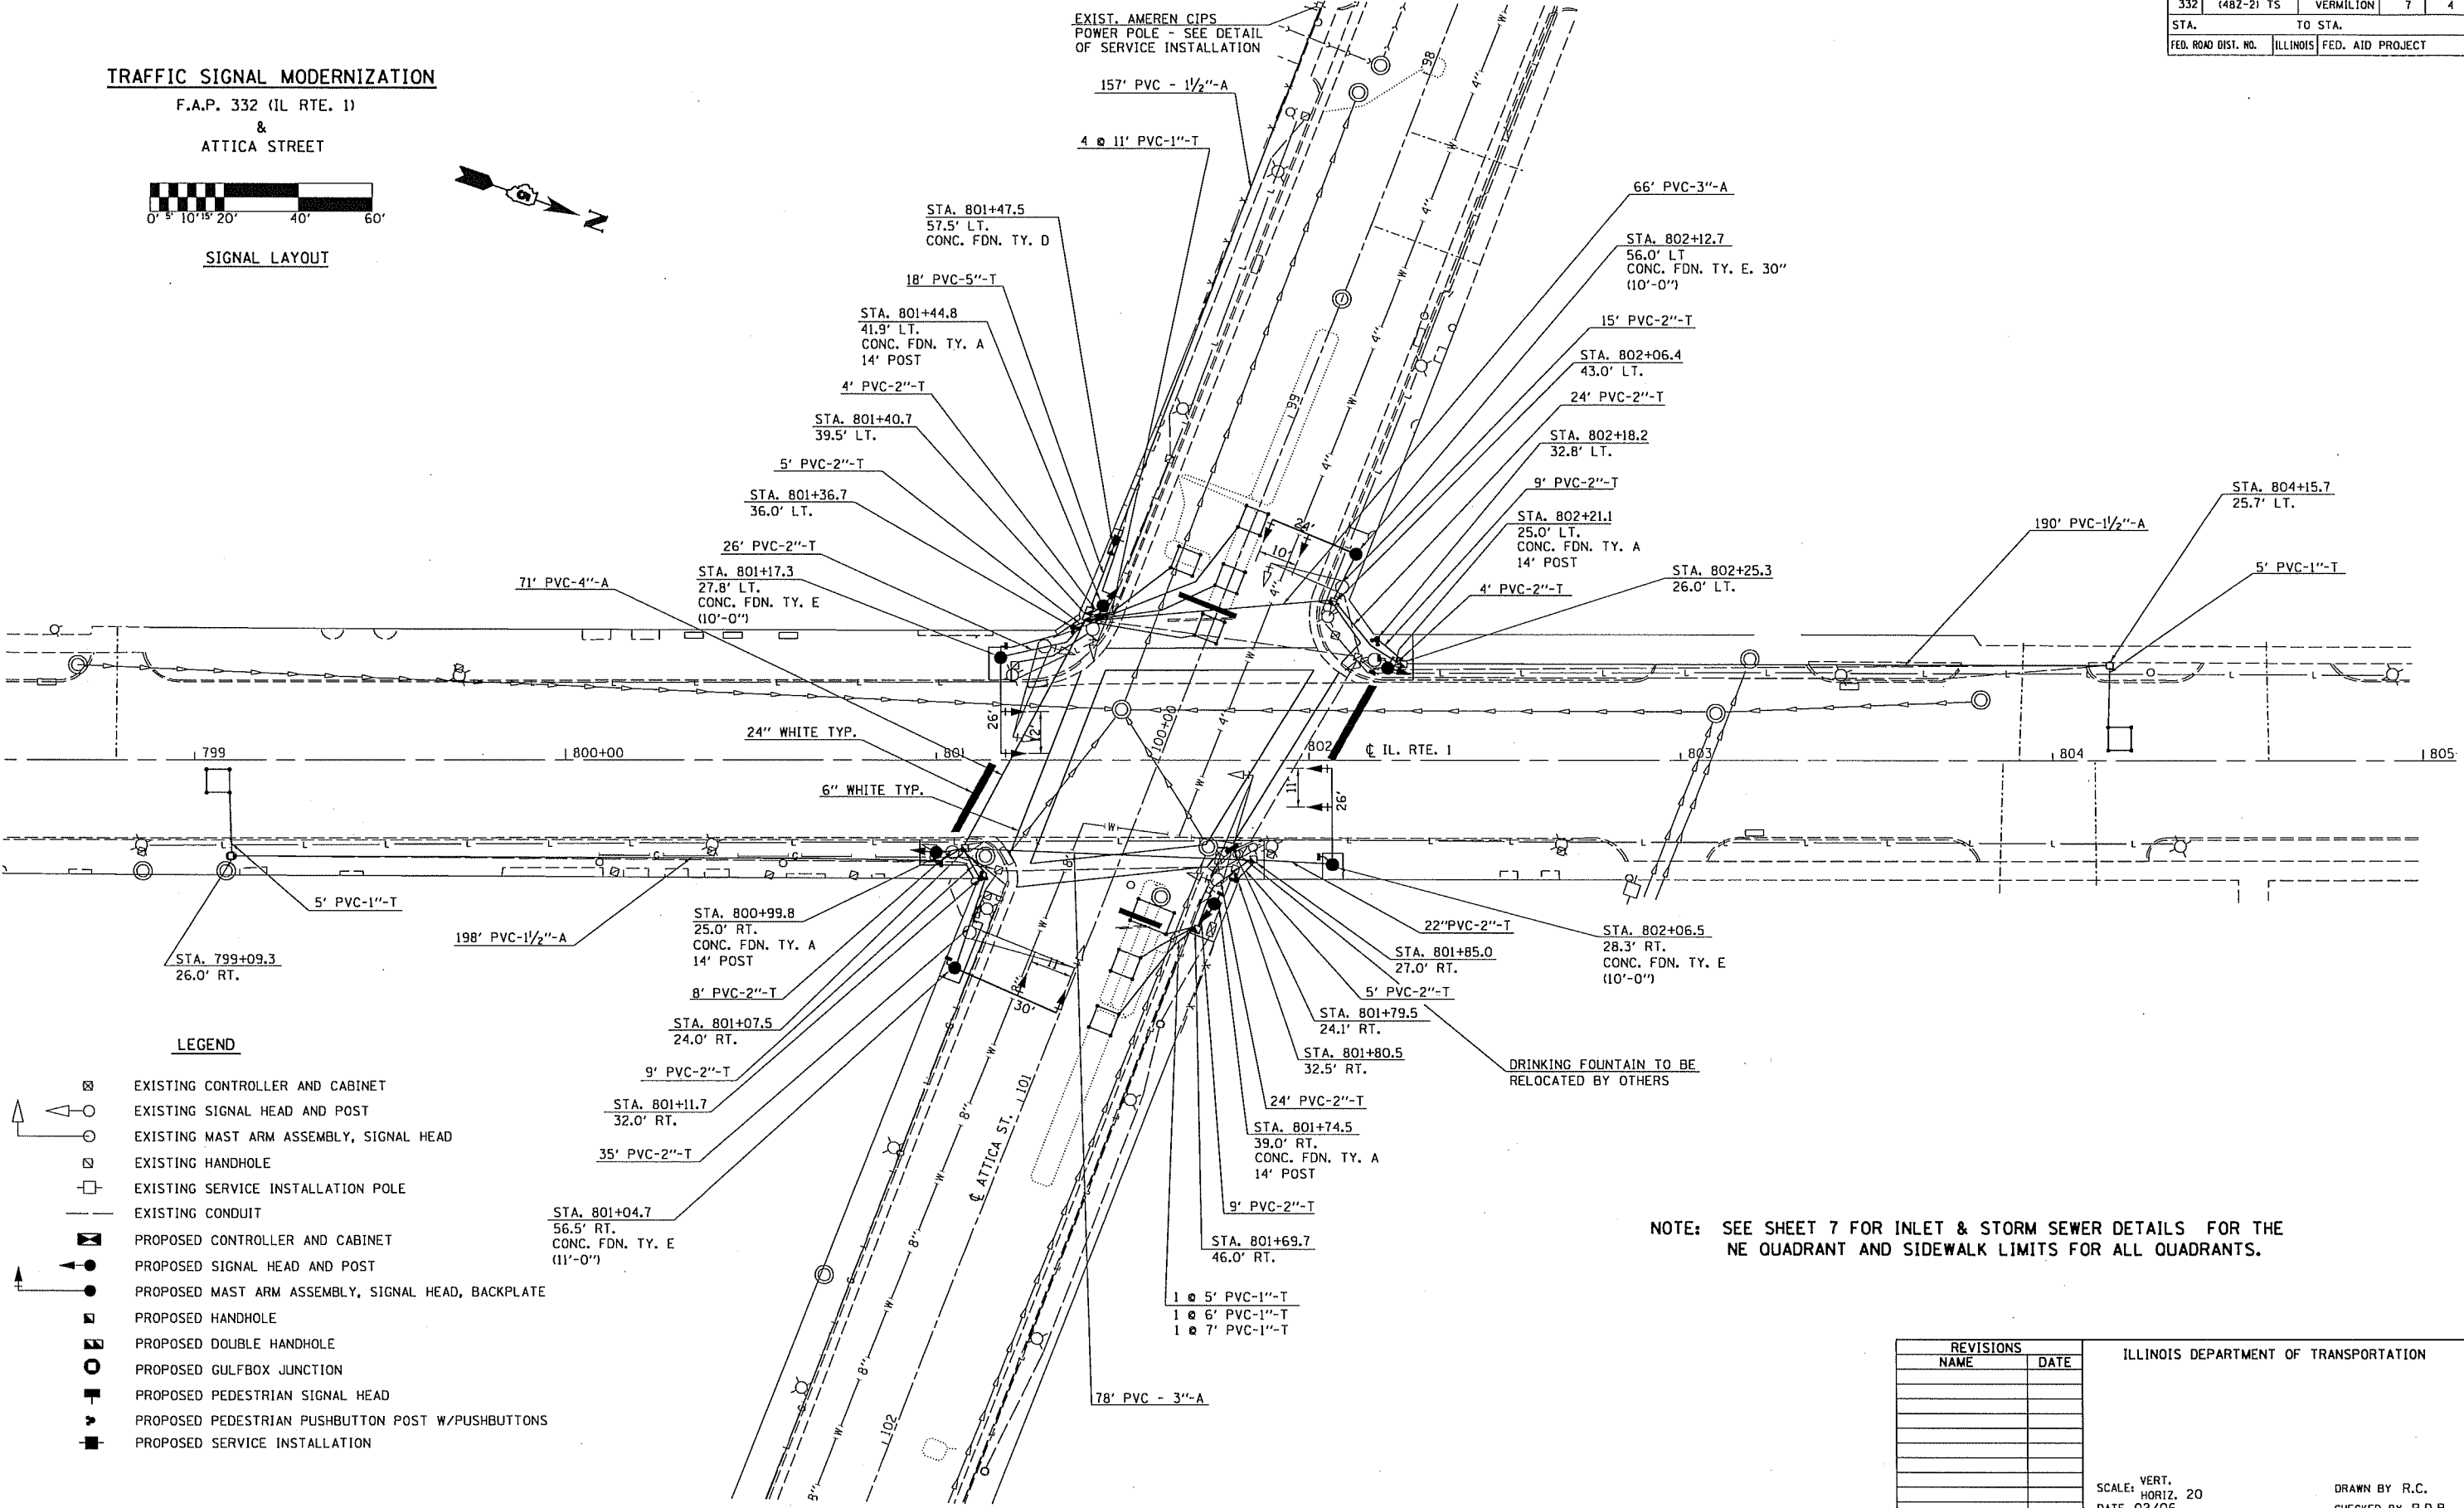

LEGEND

- EXISTING CONTROLLER AND CABINET
- EXISTING SIGNAL HEAD AND POST
- EXISTING MAST ARM ASSEMBLY, SIGNAL HEAD
- EXISTING HANDHOLE
- EXISTING SERVICE INSTALLATION POLE
- EXISTING CONDUIT
- PROPOSED CONTROLLER AND CABINET
- PROPOSED SIGNAL HEAD AND POST
- PROPOSED MAST ARM ASSEMBLY, SIGNAL HEAD, BACKPLATE
- PROPOSED HANDHOLE
- PROPOSED DOUBLE HANDHOLE
- PROPOSED GULFBOX JUNCTION
- PROPOSED PEDESTRIAN SIGNAL HEAD
- PROPOSED PEDESTRIAN PUSHBUTTON POST W/PUSHBUTTONS
- PROPOSED SERVICE INSTALLATION

NOTE: SEE SHEET 7 FOR INLET & STORM SEWER DETAILS FOR THE NE QUADRANT AND SIDEWALK LIMITS FOR ALL QUADRANTS.

REVISIONS	
NAME	DATE

ILLINOIS DEPARTMENT OF TRANSPORTATION	
SCALE: VERT. 20	DRAWN BY R.C.
DATE 02/06	CHECKED BY R.D.B.

PLOT DATE = 3/2/2006
 FILE NAME = c:\p\projects\70312\70312.dgn
 USER NAME = craig