
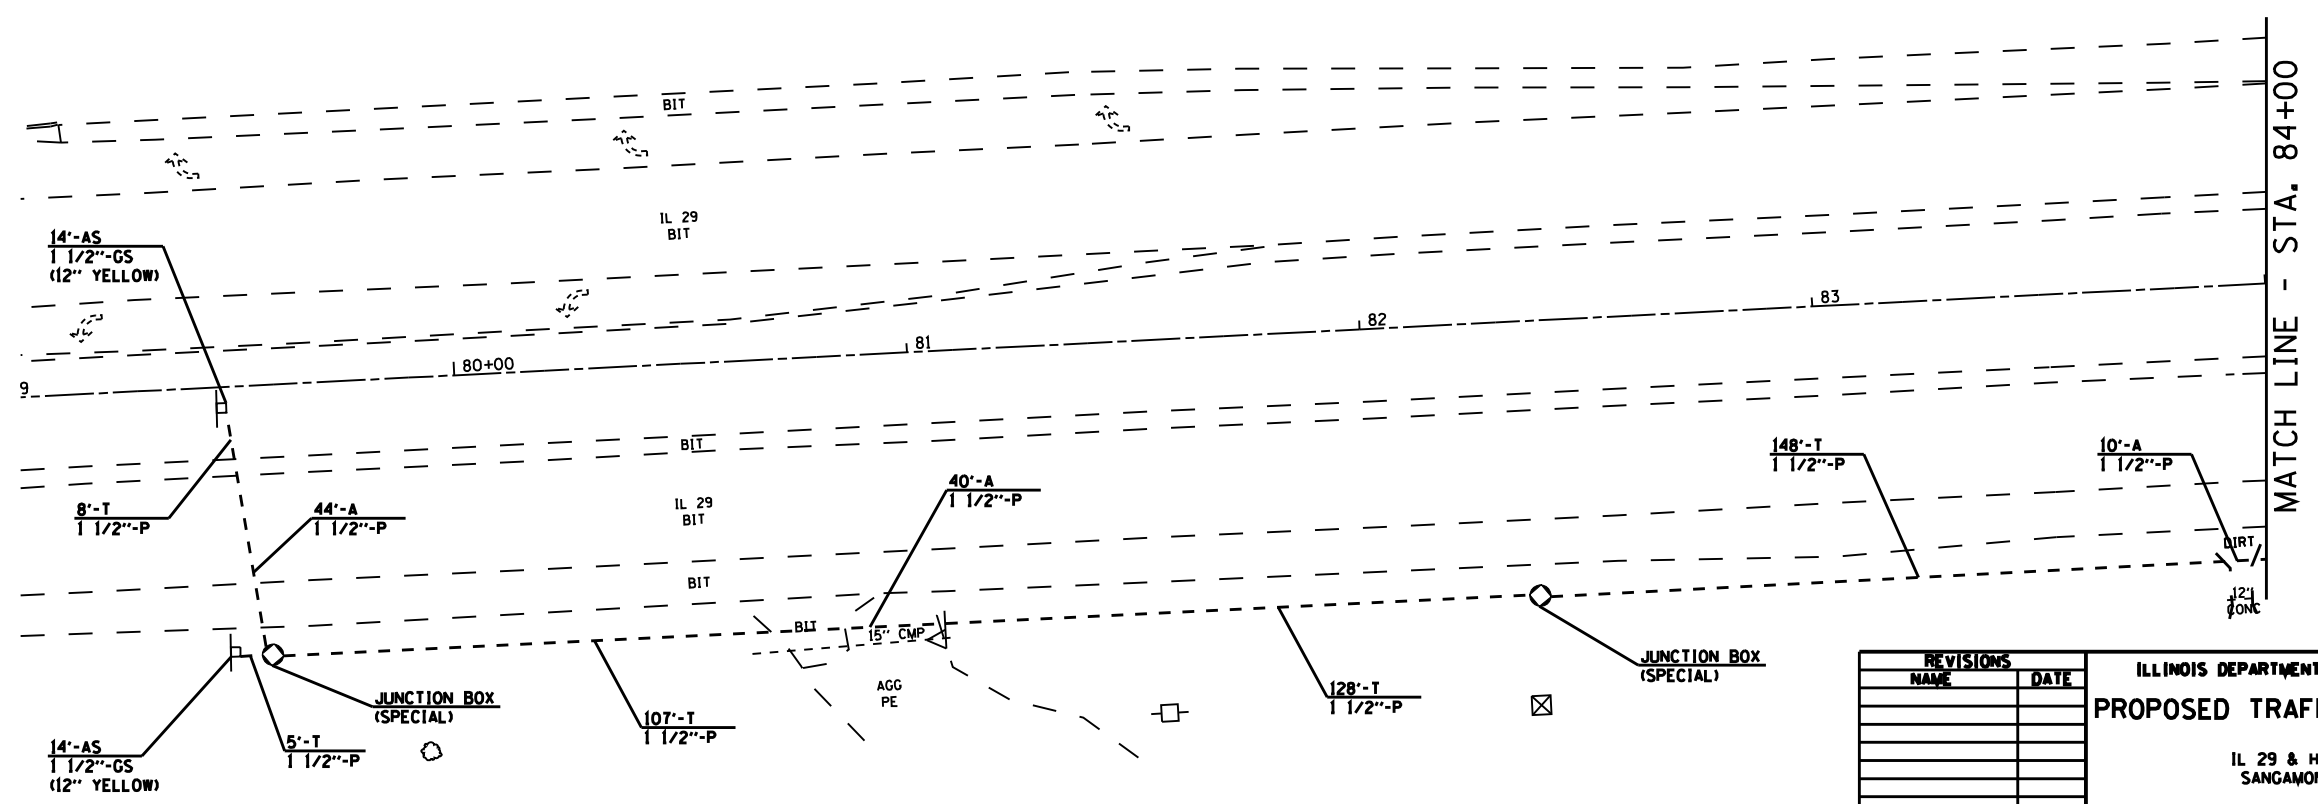


F.A.P. RTE.	SECTION	COUNTY	TOTAL SHEETS	SHEET NO.
75	8L.TS.I-I	SANGAMON	29	17
STA.		TO STA.		
FED. ROAD DIST. NO.	ILLINOIS	FED. AID PROJECT		

TRAFFIC SIGNAL QUANTITIES

LOCATION: IL 29 & HILLTOP DRIVE

QUANTITY	UNIT	ITEM
6.0	FOOT	CONDUIT IN TRENCH, 3/4" DIA., PVC
945.0	FOOT	CONDUIT IN TRENCH, 1 1/2" DIA., PVC
94.0	FOOT	CONDUIT, AUGERED 1 1/2" DIA., PVC
28.0	FOOT	CONDUIT ATTACHED TO STRUCTURE, 1 1/2" DIA., GALVANIZED STEEL
4	EACH	JUNCTION BOX (SPECIAL)
951.0	FOOT	TRENCH AND BACKFILL FOR ELECTRICAL WORK
1085.5	FOOT	ELECTRIC CABLE IN CONDUIT, SIGNAL NO. 14, 2C
146.5	FOOT	ELECTRIC CABLE IN CONDUIT, LEAD-IN NO. 18, 3 PAIR
92.0	FOOT	DETECTOR LOOP, TYPE I
2	EACH	SIGNAL HEAD, POLYCARBONATE, LED, 1-FACE, 1-SECTION, POST MOUNTED

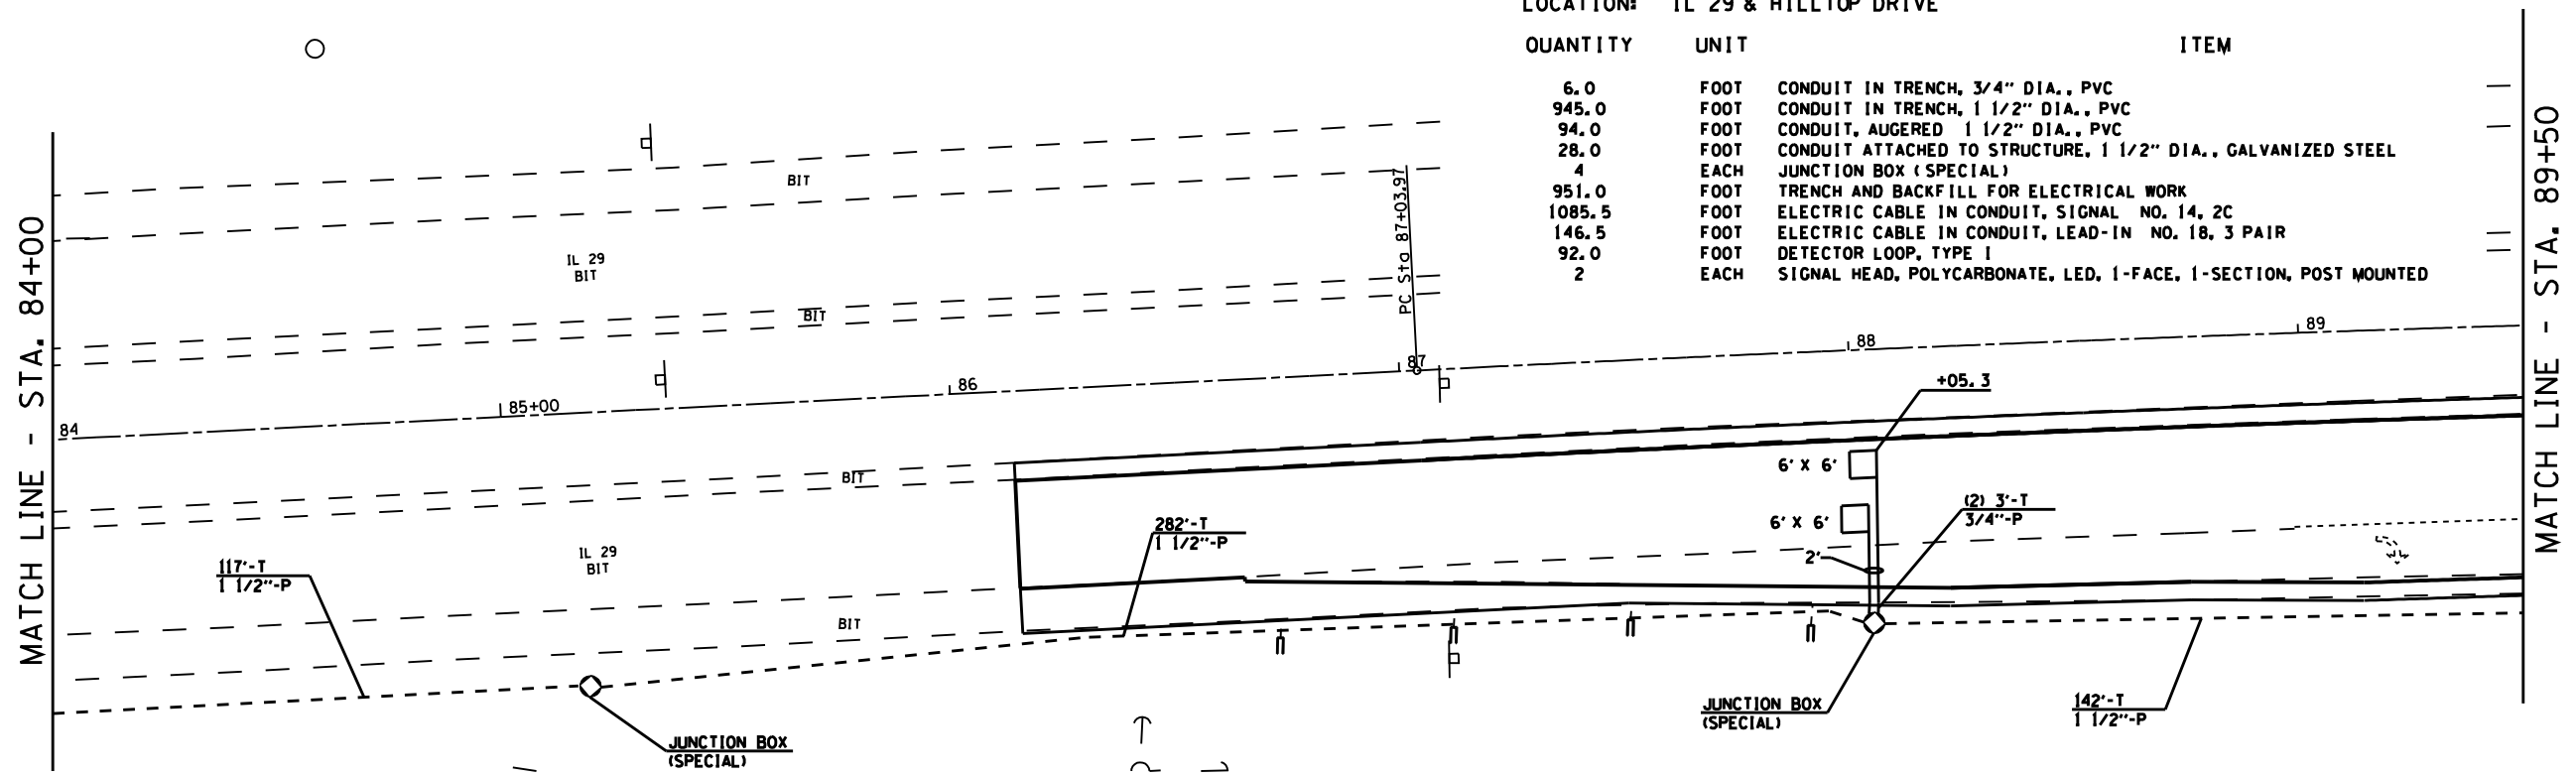

REVISIONS	
NAME	DATE

ILLINOIS DEPARTMENT OF TRANSPORTATION
PROPOSED TRAFFIC SIGNAL PLAN
 IL 29 & HILLTOP RD
 SANGAMON COUNTY

SCALE: VERT. 1" = 10'
 HORIZ. 1" = 40'
 DATE: JAN '06

DRAWN BY: KDA
 CHECKED BY: _____

PLOT DATE: 1/24/2006
 FILE NAME: c:\purogen\us\060806\17a\sheet17.dgn
 PLOT SCALE: 1/4" = 10'
 USER NAME: bbrunham