


F.A.P. RTE.	SECTION	COUNTY	TOTAL SHEETS	SHEET NO.
VAR	-	VARIOUS	23	6

* D-9 CONT. MAINT. FY 06-3

LOCATION #1
 FAP 332 (US 45)
 SALINE COUNTY
 PAVEMENT REPAIR DETAIL
 NOT TO SCALE

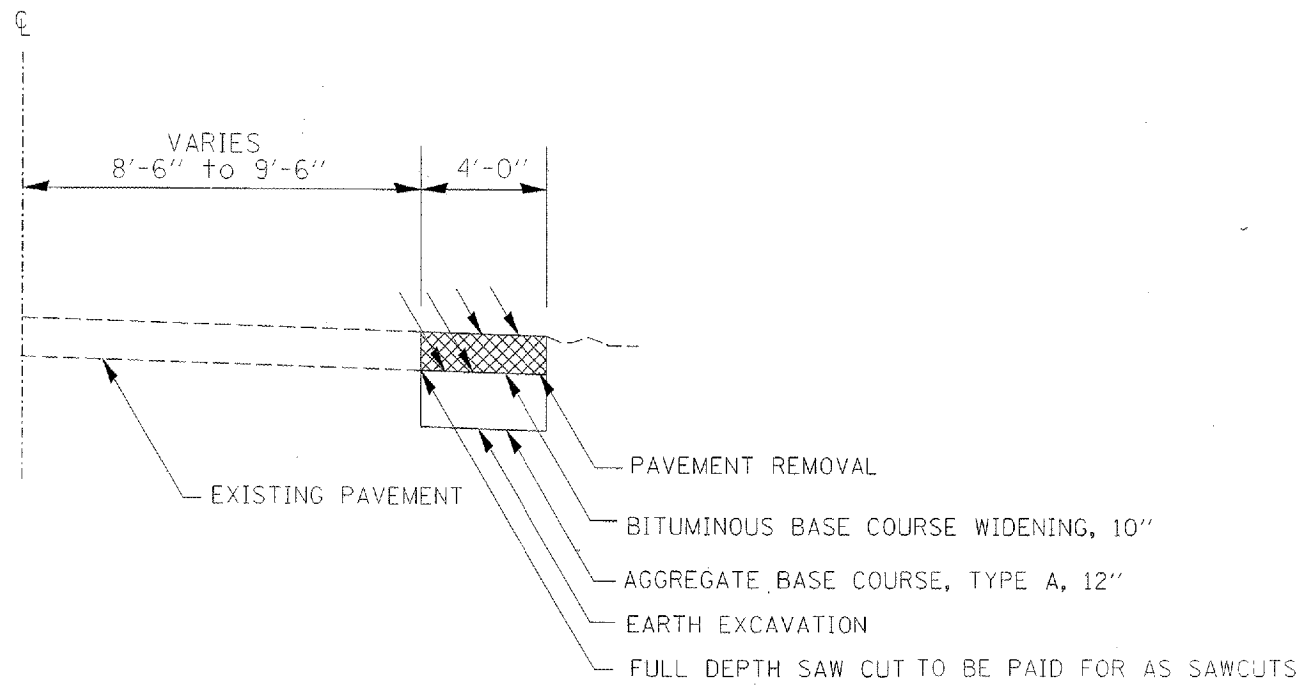

TO BE USED:

- STA. 729+75 TO STA. 733+75 LT
- STA. 729+60 TO STA. 731+60 RT
- STA. 734+25 TO STA. 735+00 LT
- STA. 742+00 TO STA. 742+90 RT
- STA. 743+20 TO STA. 744+35 RT
- STA. 744+70 TO STA. 746+30 RT

PLOT DATE = 2/6/2008
 FILE NAME = c:\p\projects\98924\98924.dwg
 PLOT SCALE = 1/8" = 1'-0"
 USER NAME = rjones