


F.A.P. RTE.	SECTION	COUNTY	TOTAL SHEETS	SHEET NO.
VAR		VARIOUS	23	9

D-9 CONT. MAINT. FY 06-3

LOCATION #3  
 FAP 885 (IL 146)  
 JOHNSON/POPE COUNTIES  
 TYPICAL SECTION  
 NOT TO SCALE

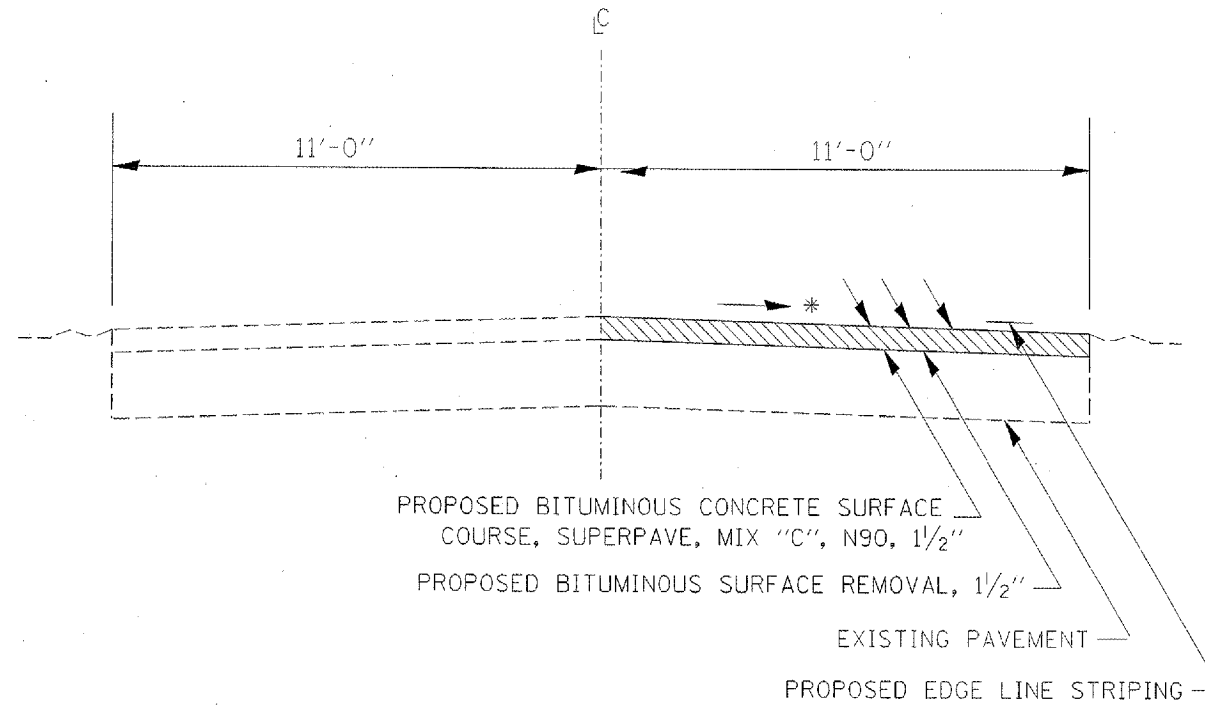

PROPOSED BITUMINOUS CONCRETE SURFACE COURSE, SUPERPAVE, MIX "C", N90, 1 1/2"

PROPOSED BITUMINOUS SURFACE REMOVAL, 1 1/2"

EXISTING PAVEMENT

PROPOSED EDGE LINE STRIPING

TO BE USED:

STA. 649+00 TO STA. 659+00 RT

STA. 761+50 TO STA. 777+00 RT

\* MATCH EXISTING SLOPE

PLOT DATE: 2/5/2006  
 FILE NAME: c:\projects\98924\98924.dwg  
 PLOT SCALE: 1/8" = 1'-0"  
 USER NAME: jrb