


F.A. RTE.	SECTION	COUNTY	TOTAL SHEETS	SHEET NO.
VAR		JACKSON	23	7
STA.		TO STA.		
FED. ROAD DIST. NO.	ILLINOIS	FED. AID PROJECT		
* D-9 CONT. MAINT. FY 06-10				

LOCATION #1 FAS 1911 (OLD US 51) JACKSON COUNTY TYPICAL SECTION NOT TO SCALE

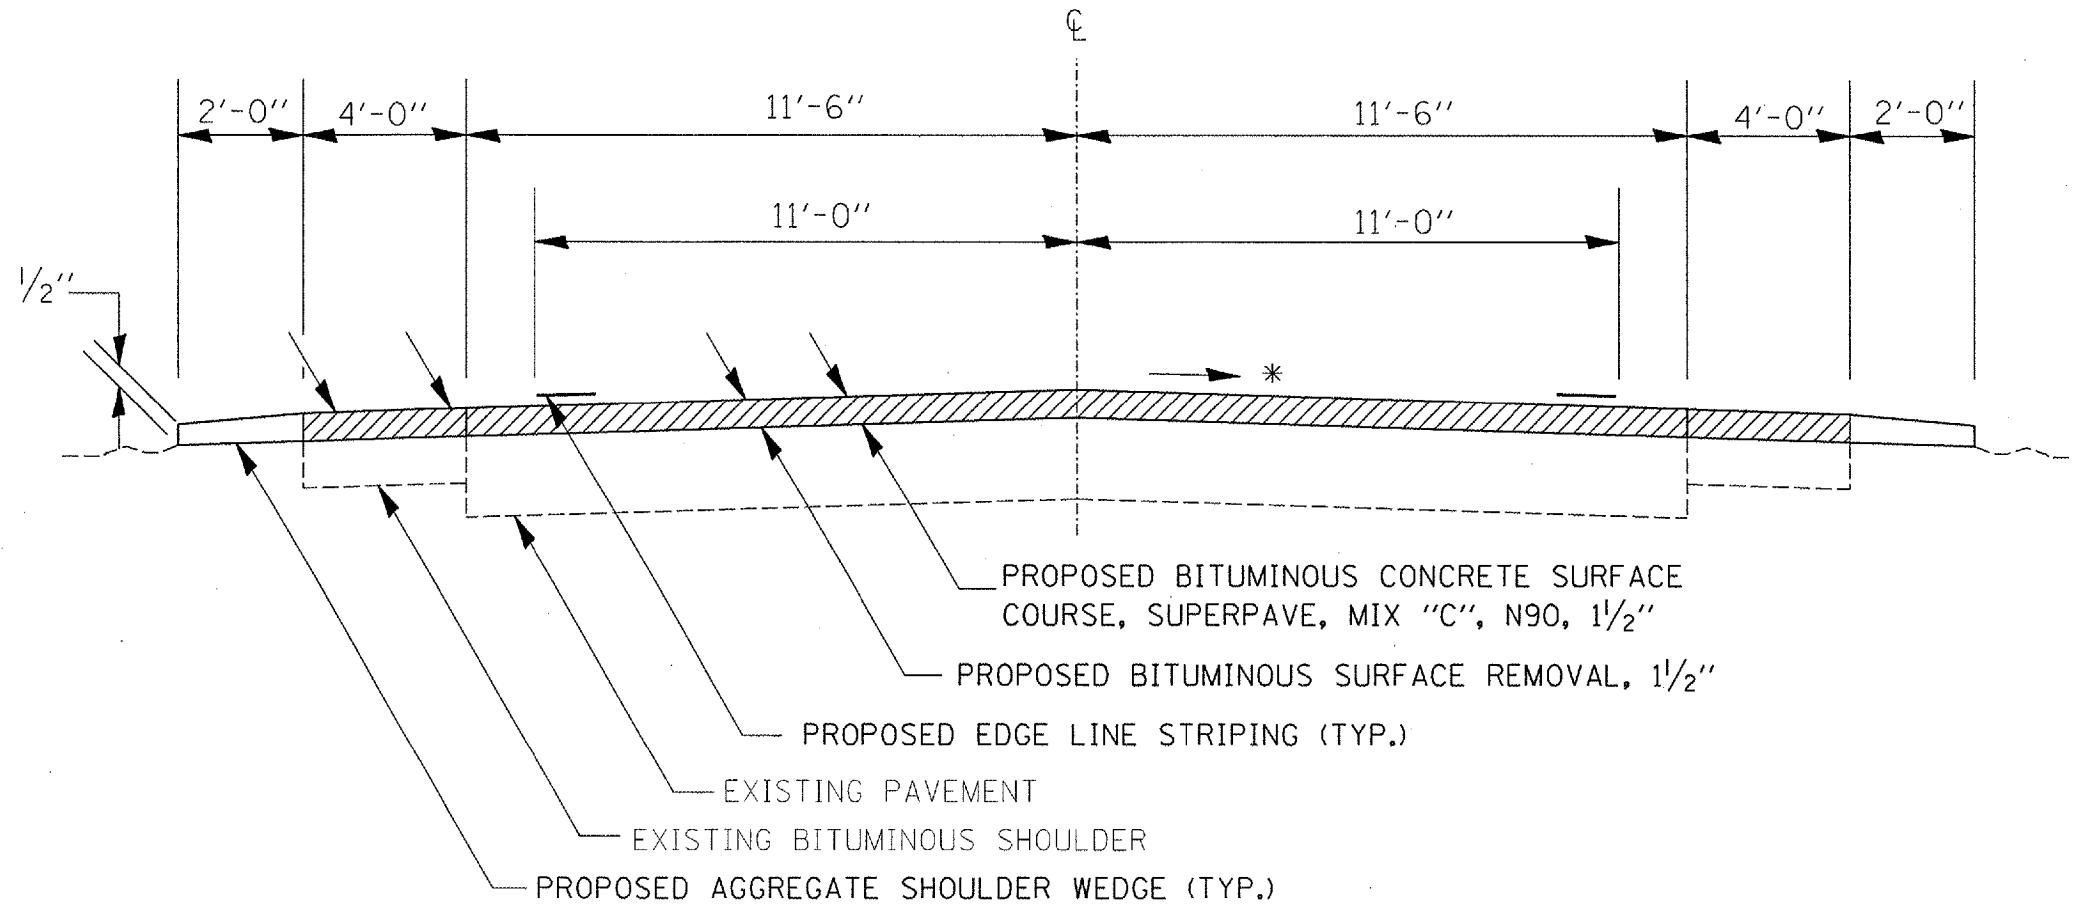

- PROPOSED BITUMINOUS CONCRETE SURFACE COURSE, SUPERPAVE, MIX "C", N90, 1 1/2"
- PROPOSED BITUMINOUS SURFACE REMOVAL, 1 1/2"
- PROPOSED EDGE LINE STRIPING (TYP.)
- EXISTING PAVEMENT
- EXISTING BITUMINOUS SHOULDER
- PROPOSED AGGREGATE SHOULDER WEDGE (TYP.)

* MATCH EXISTING SLOPE RT & LT

TO BE USED:
STA. 417+40 TO STA. 417+60