


F.A. RTE.	SECTION	COUNTY	TOTAL SHEETS	SHEET NO.
VAR		JACKSON	23	12
STA.		TO STA.		
FED. ROAD DIST. NO.		ILLINOIS FED. AID PROJECT		
* D-9 CONT. MAINT. FY 06-10				

LOCATION #1 FAS 1911 (OLD US 51) JACKSON COUNTY TYPICAL SECTION NOT TO SCALE

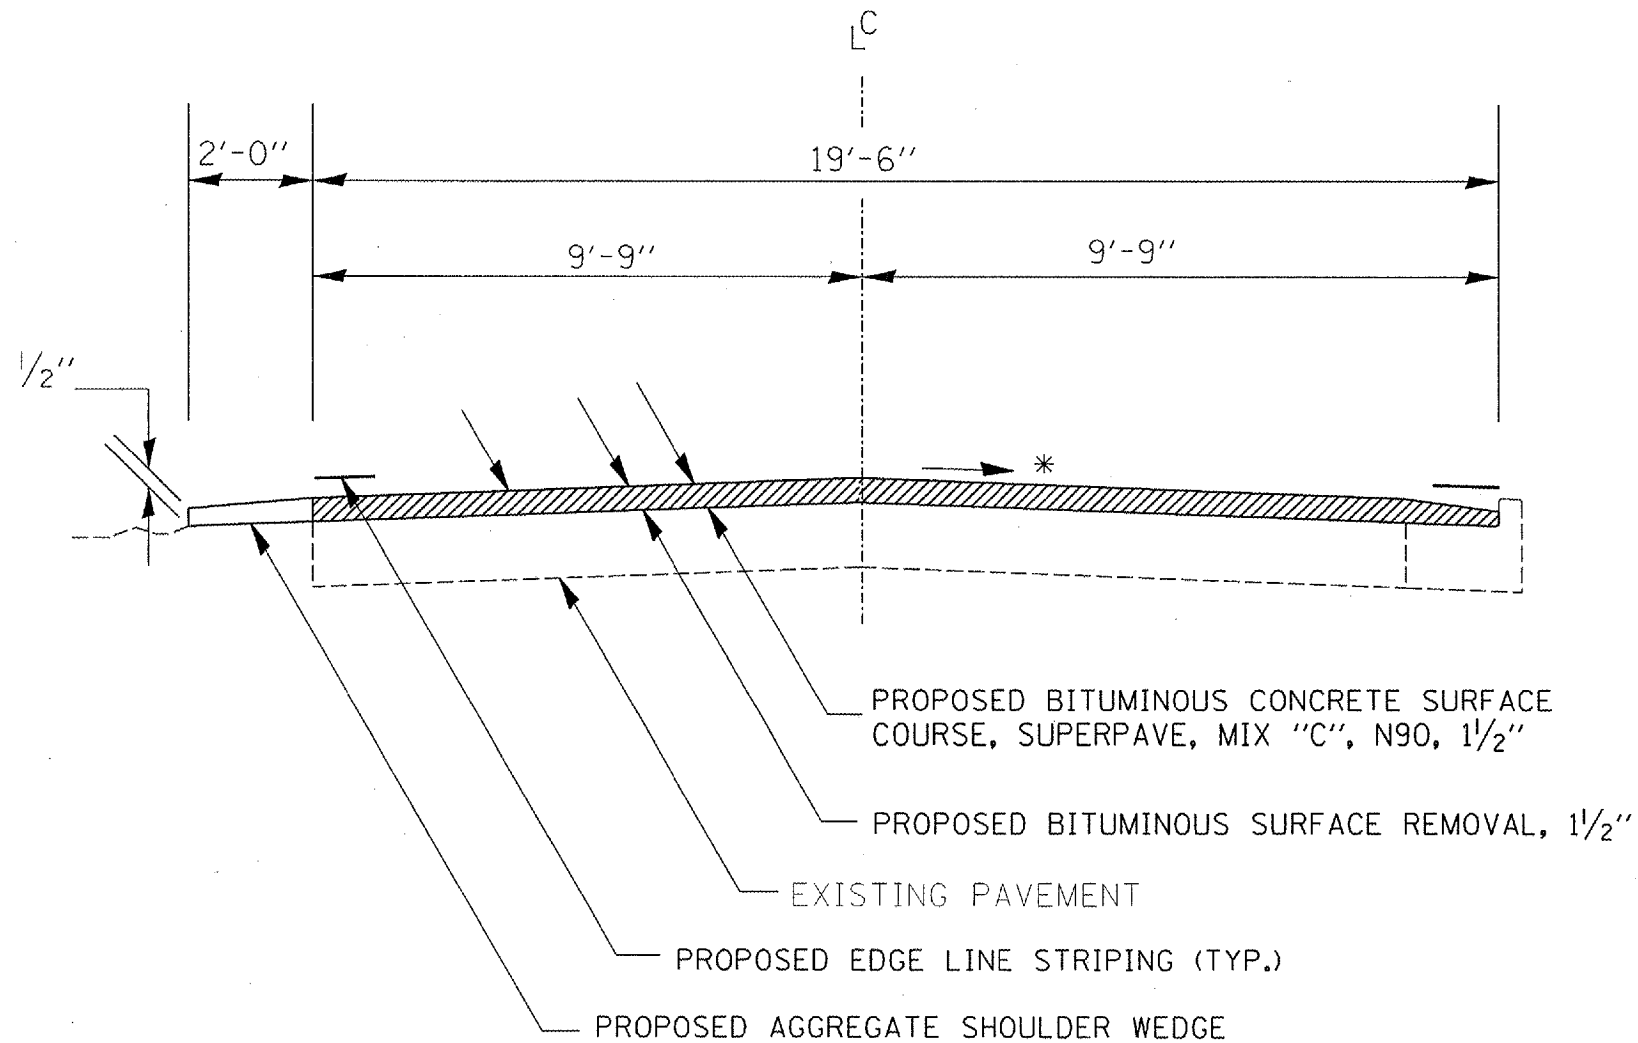

TO BE USED:

STA. 462+87 TO STA. 467+57

* MATCH EXISTING SLOPE RT & LT