


F.A. RTE.	SECTION	COUNTY	TOTAL SHEETS	SHEET NO.
VAR	*	JACKSON	23	13
STA.		TO STA.		
FED. ROAD DIST. NO.		ILLINOIS FED. AID PROJECT		
* D-9 CONT. MAINT. FY 06-10				

# LOCATION #2 FAP 332 (US 51) JACKSON COUNTY TYPICAL SECTION

NOT TO SCALE

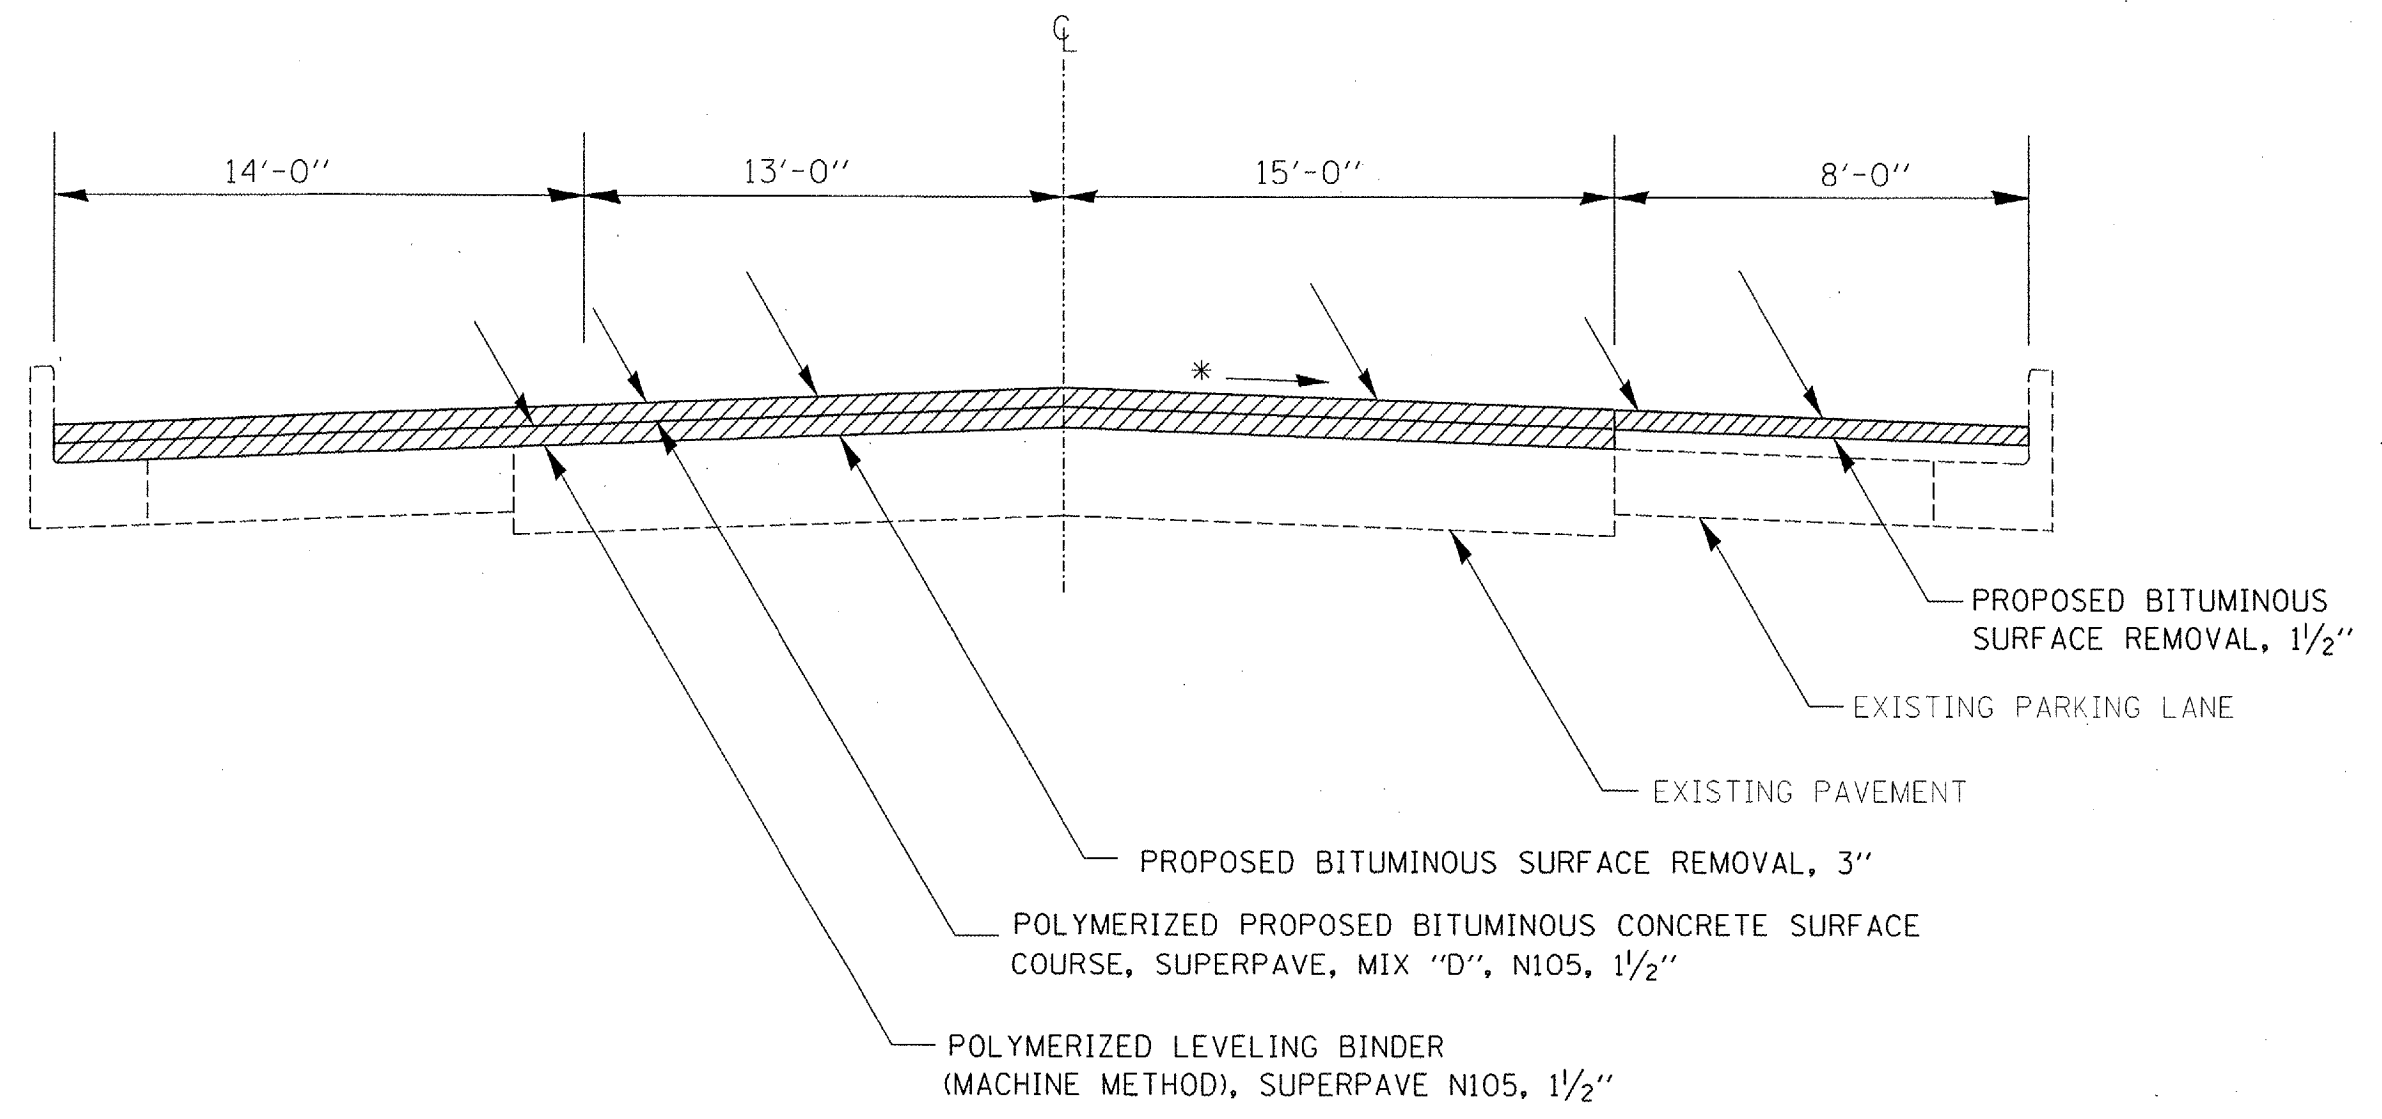

\* MATCH EXISTING SLOPE RT & LT

TO BE USED:

STA. 68+89 TO STA. 71+88