



ROUTE	SECTION	COUNTY	TOTAL SHEETS	SHEET NO.
FAS 924	05-00094-00-RS	UNION	11	5
PROJECT NO. RS-924 (121)			CONTRACT NO. 99256	

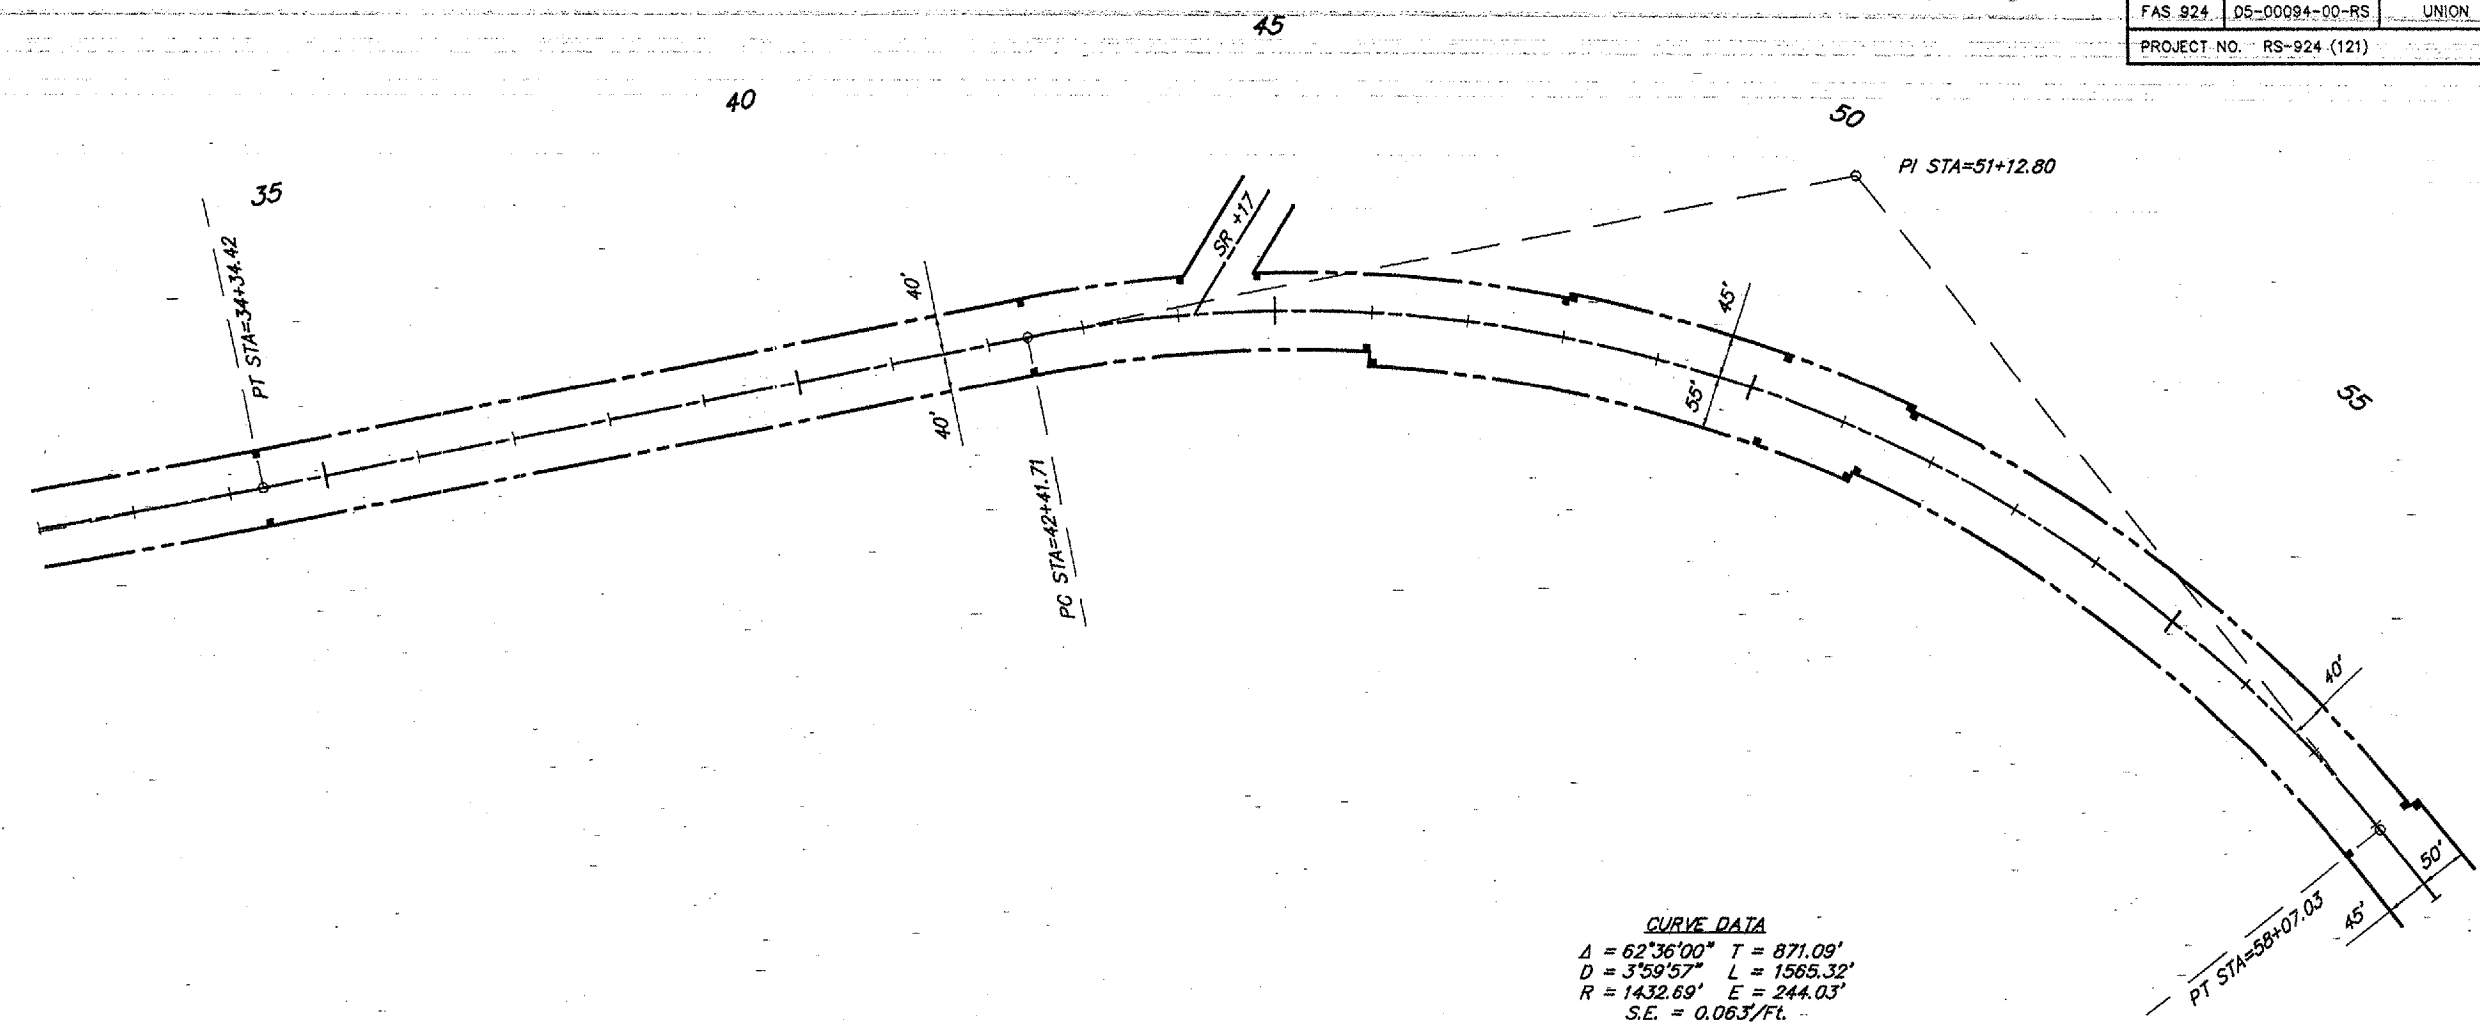

CURVE DATA
 $\Delta = 62^{\circ}36'00''$ $T = 871.09'$
 $D = 3^{\circ}59'57''$ $L = 1565.32'$
 $R = 1432.69'$ $E = 244.03'$
 $S.E. = 0.063/\text{Ft.}$
 Attain Sta. 41+31 to Sta. 42+82
 Remove Sta. 57+43 to Sta. 58+94

SCALES:
 1" = 200' HOR
 1" = 20' VER

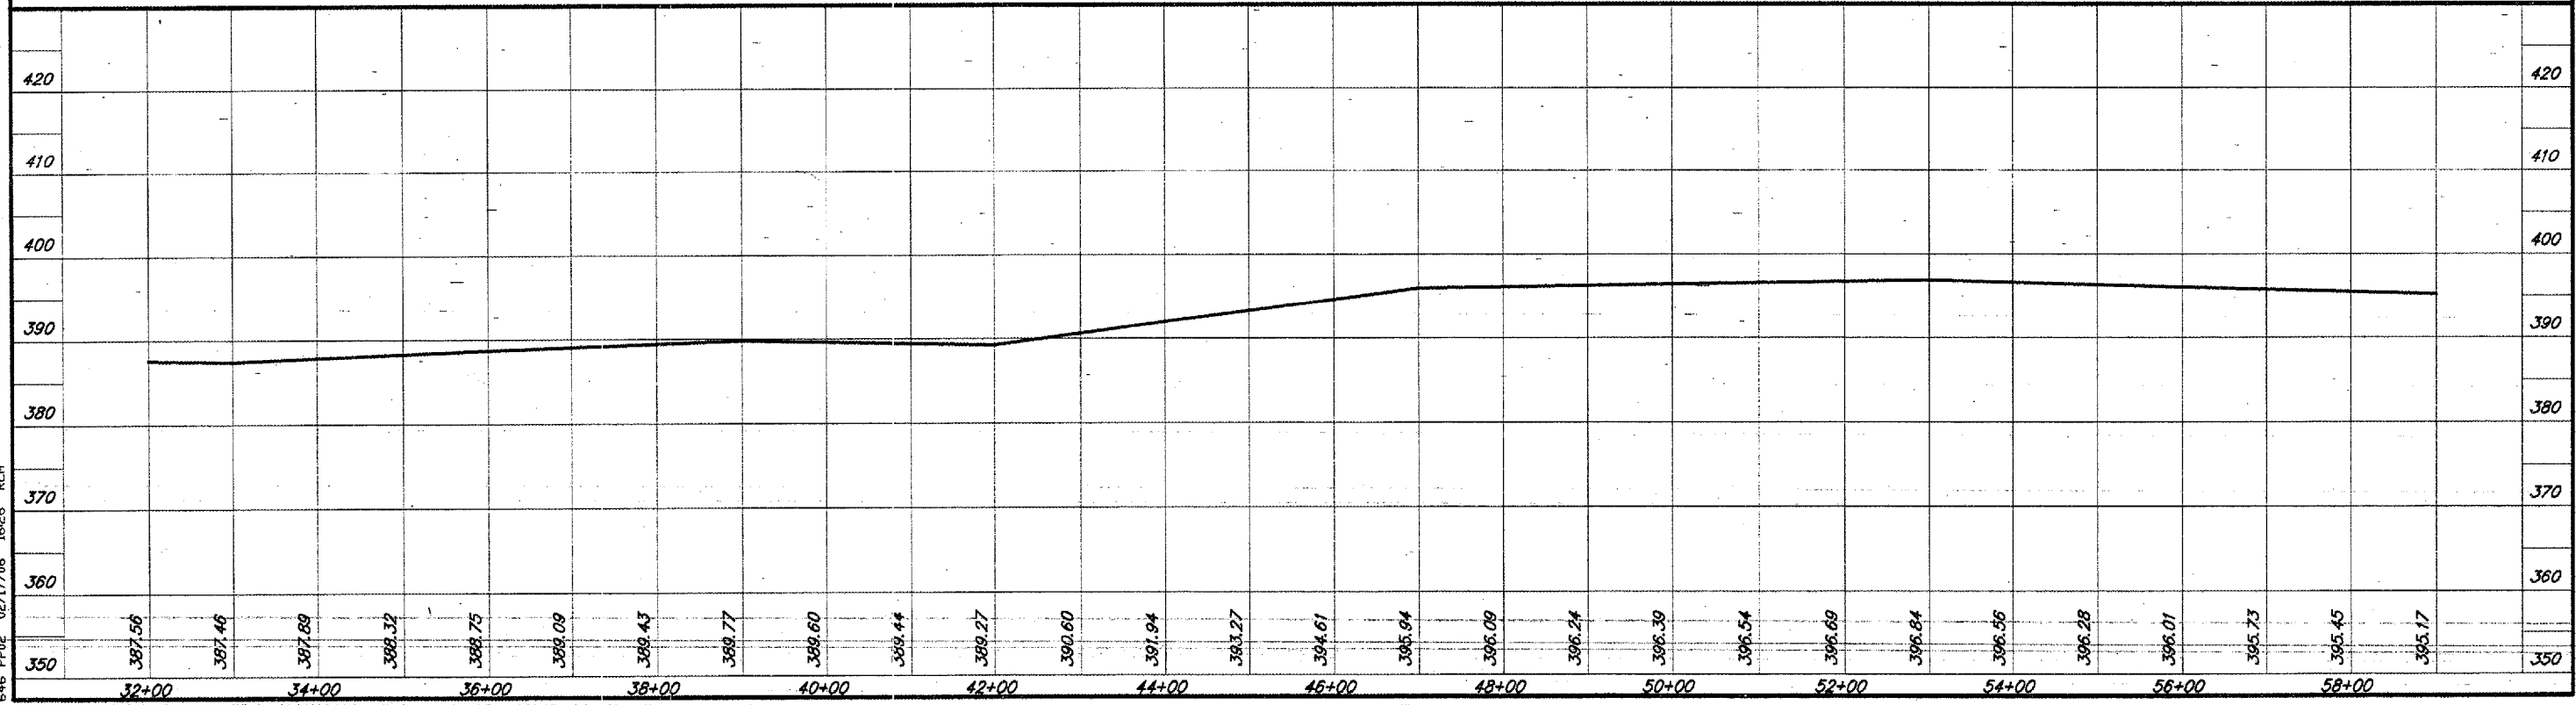

646 PP02 02/17/06 16:26 RLM