
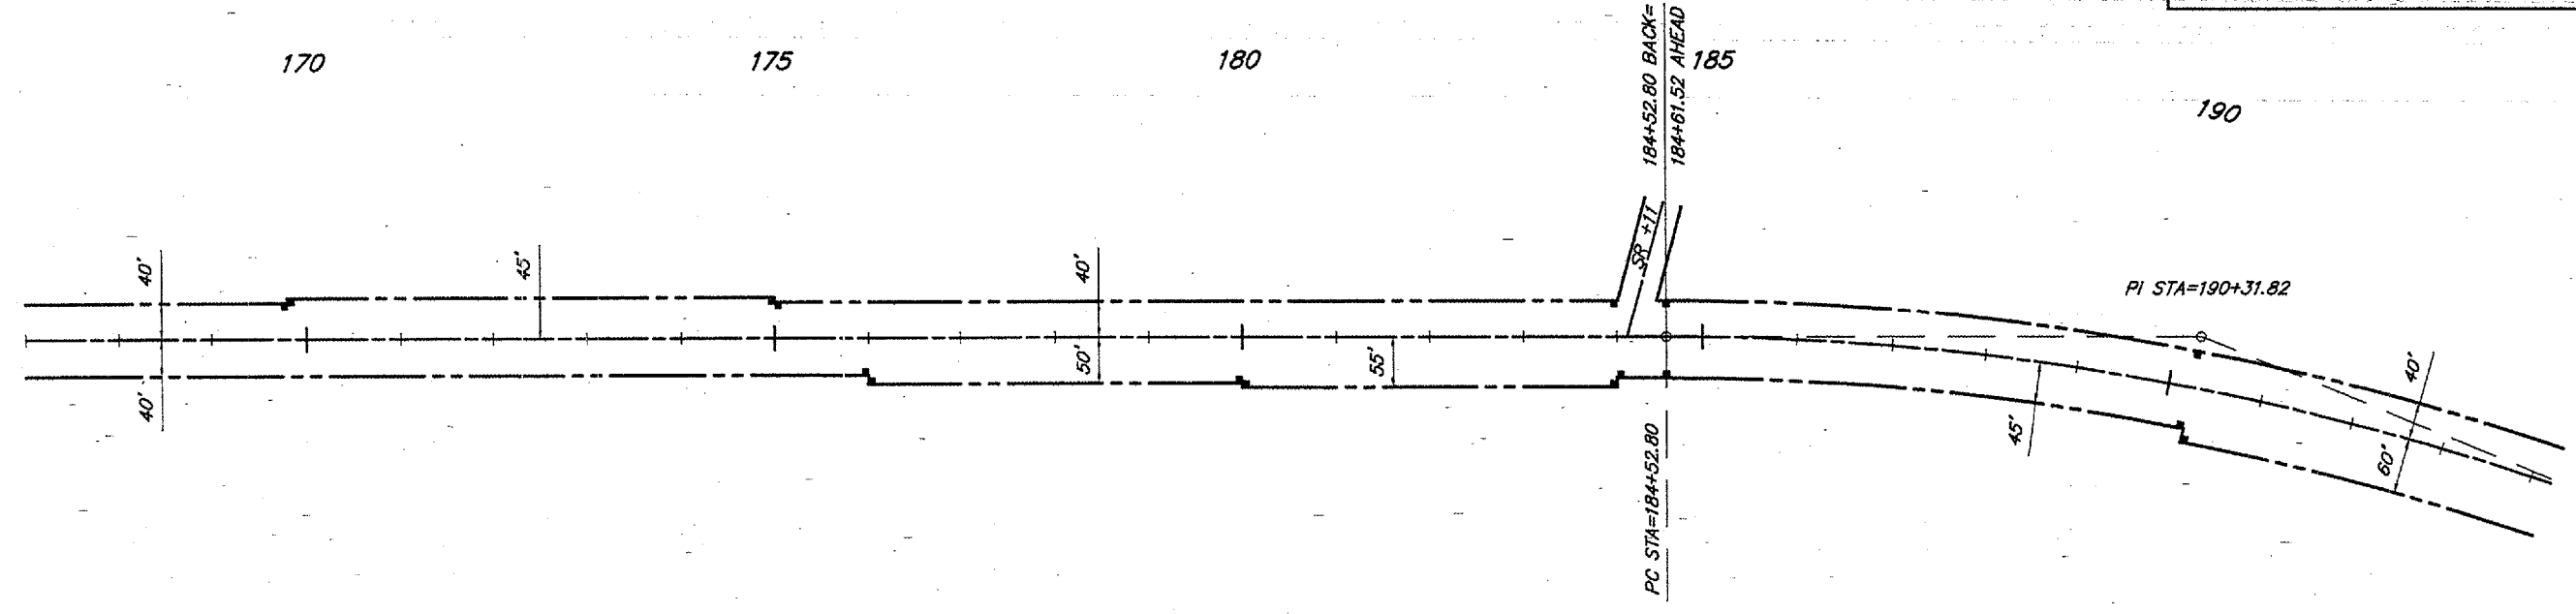



ROUTE	SECTION	COUNTY	TOTAL SHEETS	SHEET NO.
FAS 924	05-00024-00-RS	UNION	11	8
PROJECT NO. RS-924 (121)			CONTRACT NO. 99256	

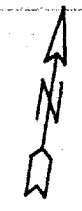

SCALES:
1" = 200' HOR

CURVE DATA
 $\Delta = 22^{\circ}31'00''$ $T = 570.30'$
 $D = 2^{\circ}00'00''$ $L = 1125.89'$
 $R = 2864.93'$ $E = 56.21'$
 $S.E. = 0.038'/ft.$
 Attain Sta. 183+38 to Sta. 184+97
 Remove Sta. 195+52 to Sta. 197+02

CURVE DATA
 $\Delta = 27^{\circ}20'00''$ $T = 557.32'$
 $D = 2^{\circ}29'59''$ $L = 1093.42'$
 $R = 2292.01'$ $E = 66.79'$
 $S.E. = 0.046'/ft.$
 Attain Sta. 207+12 to Sta. 208+62
 Remove Sta. 218+81 to Sta. 220+31

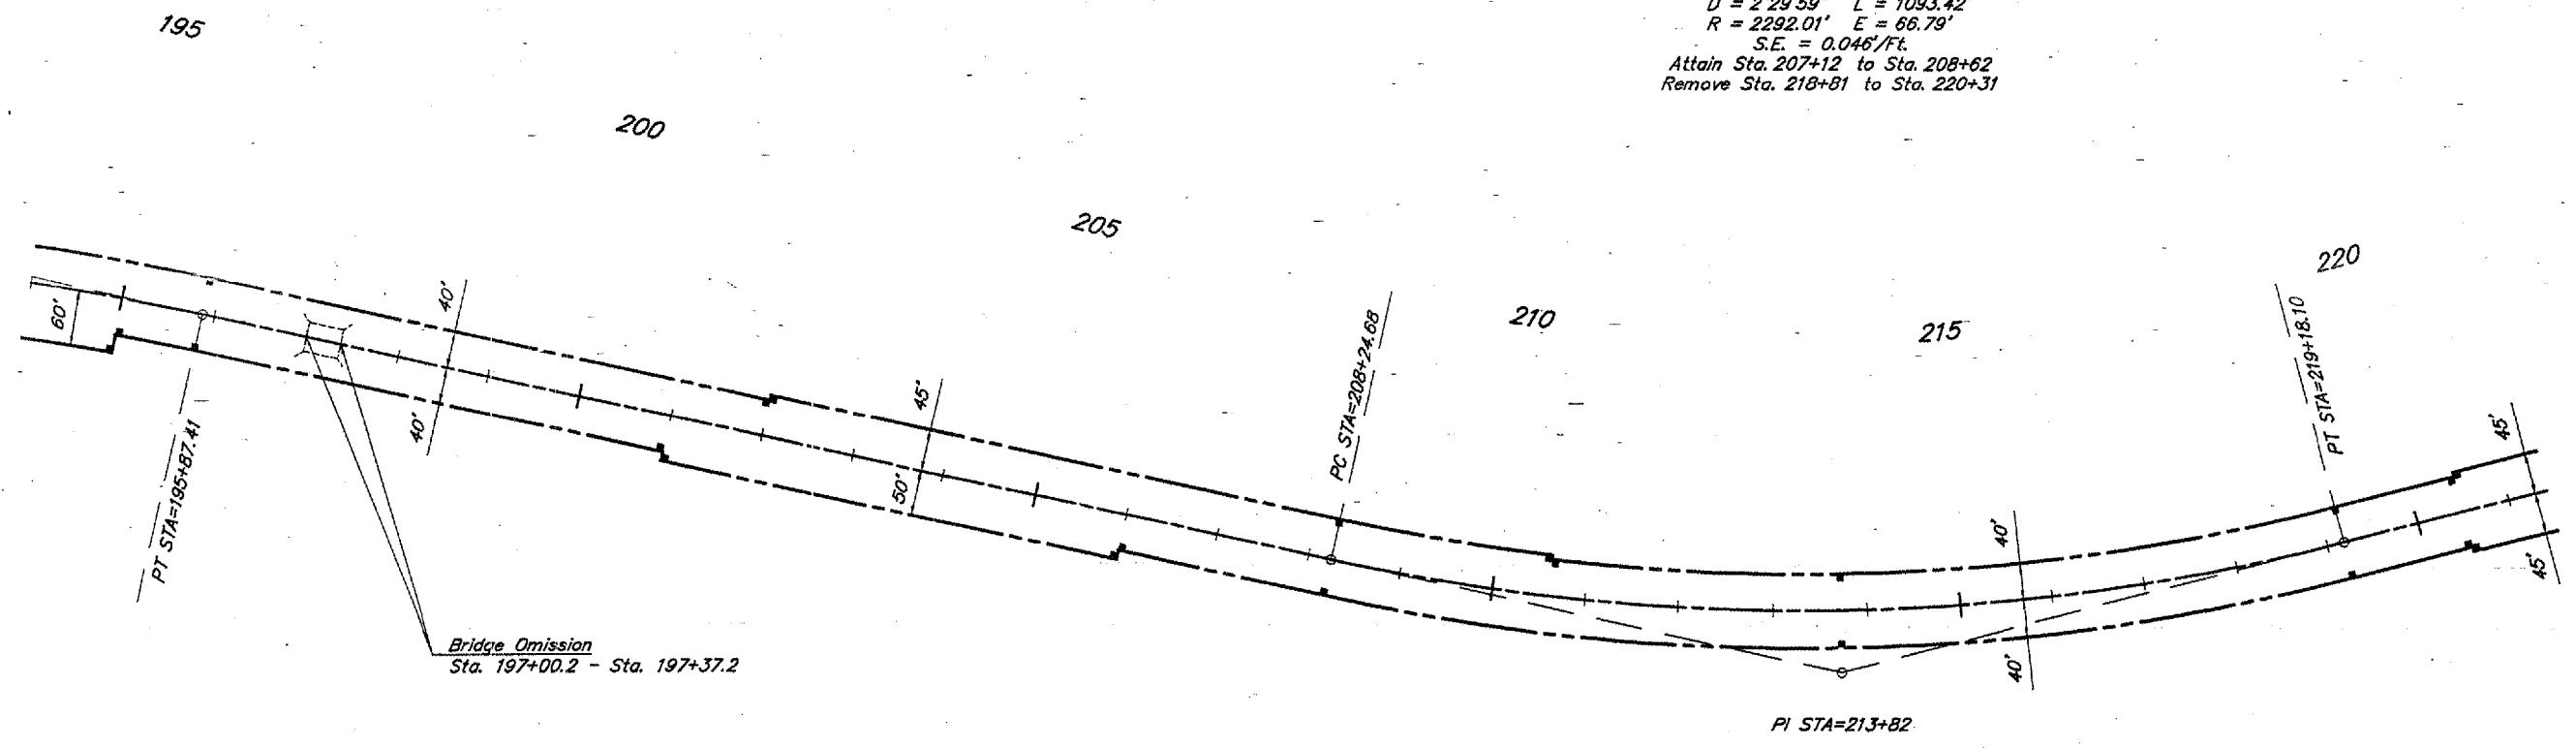

SCALES:
1" = 200' HOR

646 PPS 02/17/06 1617 RLM