



HANSON PROFESSIONAL SERVICES INC.

815 Commerce Drive Suite 200
Oak Brook, Illinois 60523
Telephone: 630.990.3800
Fax: 630.990.3801




CITY OF DIXON, ILLINOIS

Post Office Box 386
Dixon, Illinois 61021
Telephone: 815.288.1485

DIXON MUNICIPAL AIRPORT
CHARLES R. WALGREEN FIELD

OVERLAY TAXIWAYS A, A1, A2 AND C;
REMOVE AND REPLACE TAXIWAY C1

AIP PROJECT NO. 3-17-0036-B9
IDA PROJECT NO. C73-3549

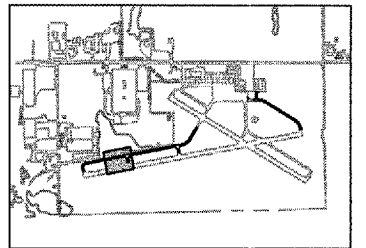

KEY PLAN


No.	Drawing Issue	Description	Date	By

Date
MARCH 3, 2006

Sheet Title

**STAKING PLAN
TAXIWAY A
STA 305+50 THRU
STA 310+50**


843-05B8009
Project Number
LDH 11/08/05
Layout By Date
LDH, KLK 11/08/05
Designed By Date
RMH 02/03/06
Reviewed By Date
LDH
Drawn By

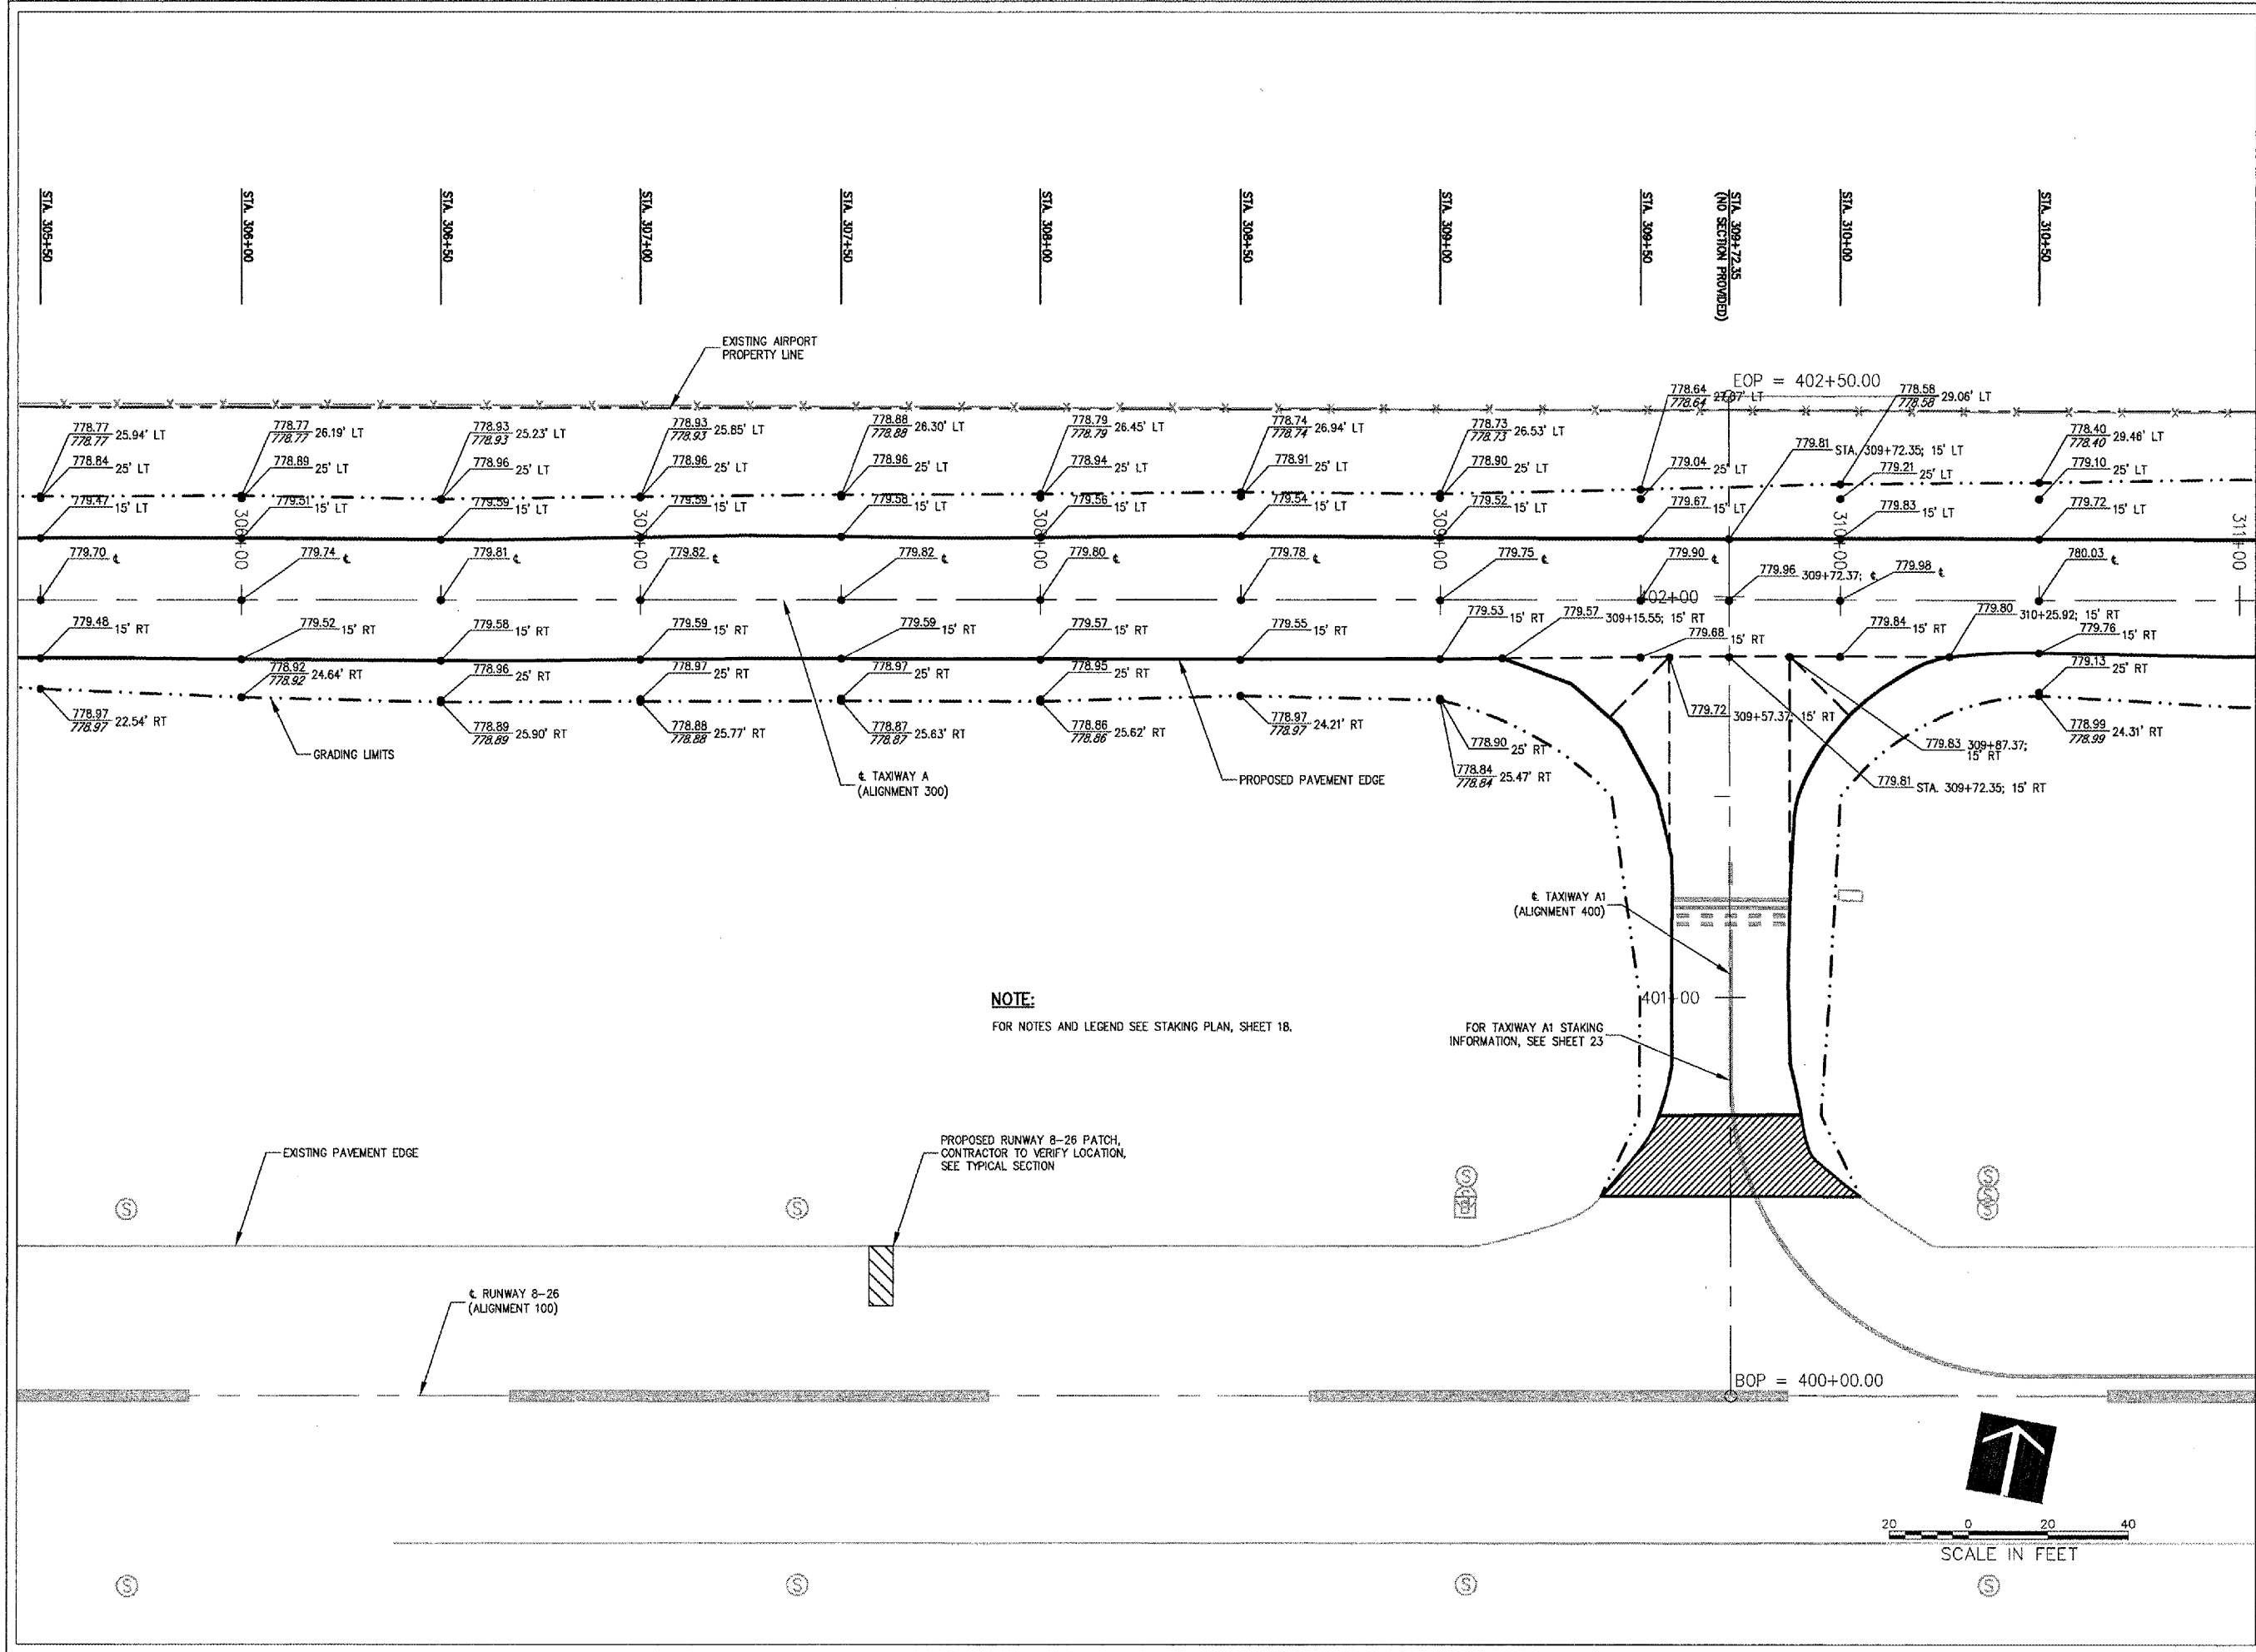

NOTE:
FOR NOTES AND LEGEND SEE STAKING PLAN, SHEET 18.

FOR TAXIWAY A1 STAKING
INFORMATION, SEE SHEET 23

PROPOSED RUNWAY 8-26 PATCH,
CONTRACTOR TO VERIFY LOCATION,
SEE TYPICAL SECTION

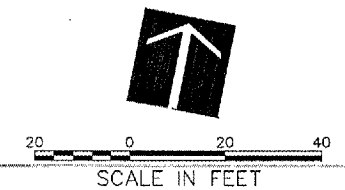

L:\CADD\021\0508009\DRAWINGS\SHEETS\19-STAKING PLAN 300-2.DWG MAR 10, 2006 10:11AM KLK