


A:\LOCALS\00845\084509\DRAWINGS\SWETS\10-CROSS SECTIONS TAXIWAY C.DWG MAR 10, 2006 10:20AM NLK

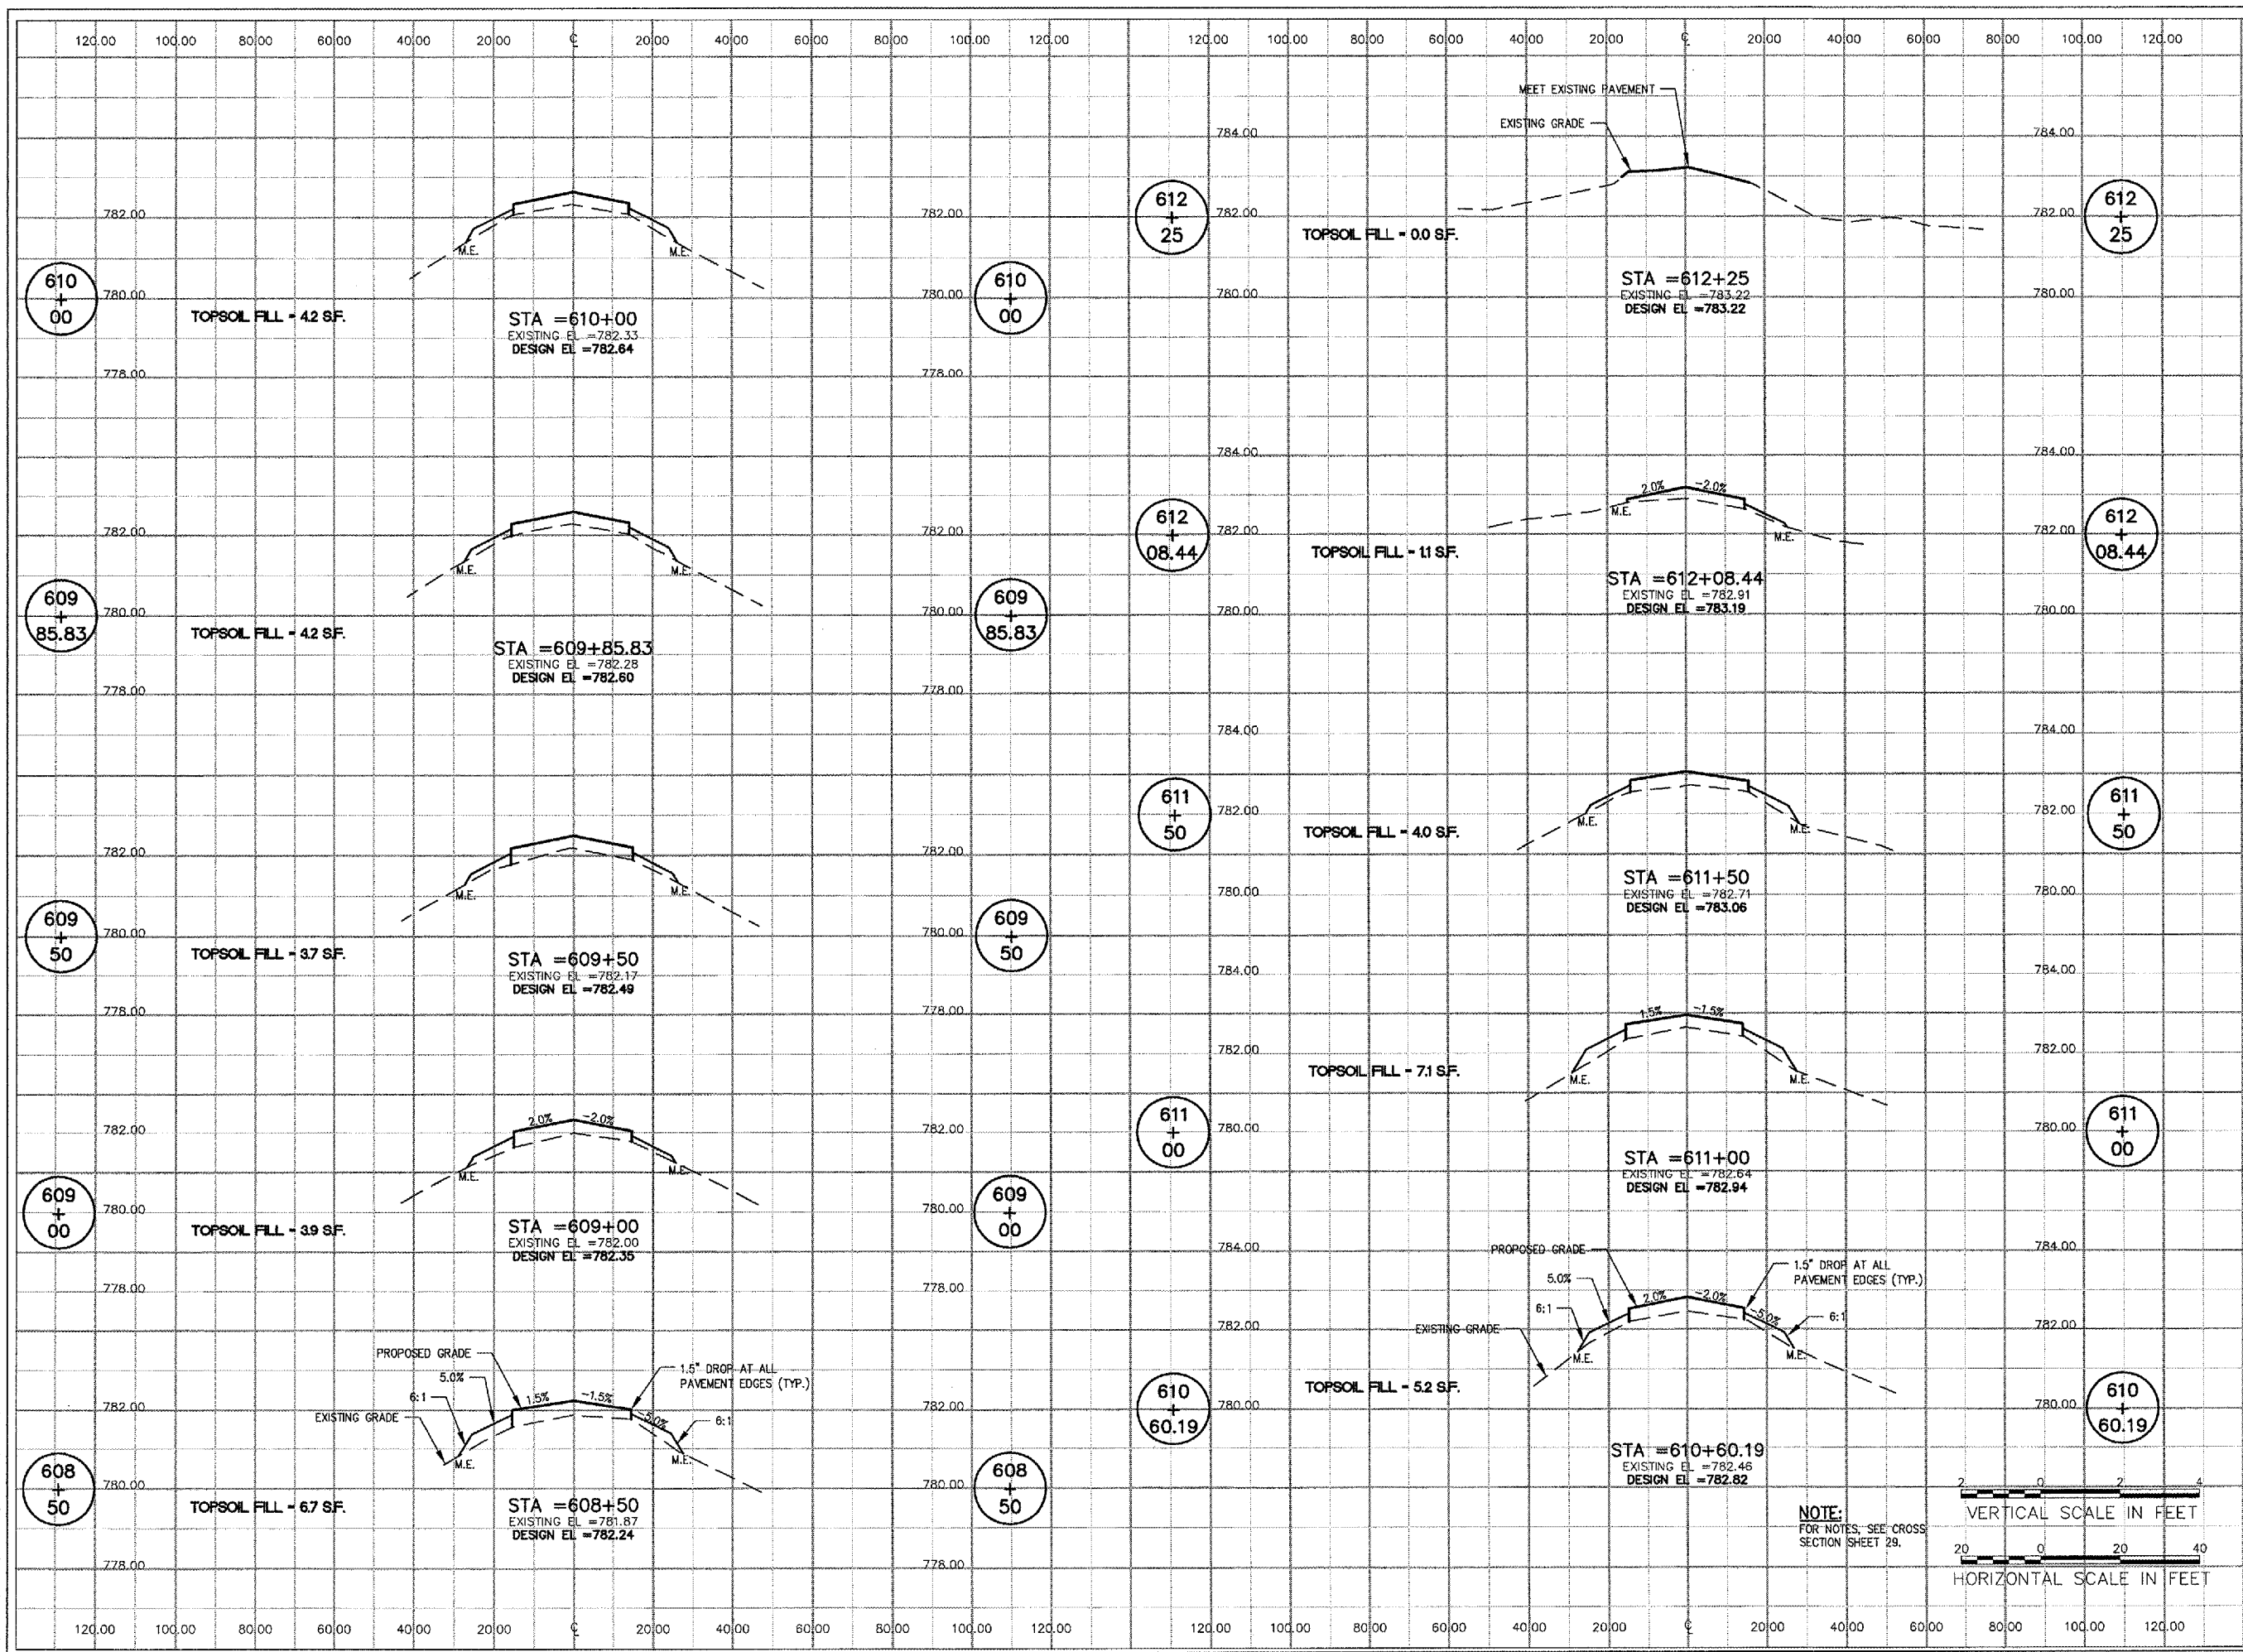

815 Commerce Drive Suite 200
Oak Brook, Illinois 60523
Telephone: 630.990.3800
Fax: 630.990.3801



CITY OF DIXON, ILLINOIS
Post Office Box 386
Dixon, Illinois 61021
Telephone: 815.268.1485

DIXON MUNICIPAL AIRPORT
CHARLES R. WALGREEN FIELD
OVERLAY TAXIWAYS A, A1, A2 AND C
REMOVE AND REPLACE TAXIWAY C1
AIP PROJECT NO. 3-17-0036-B9
IDA PROJECT NO. C73-3549

No.	Drawing Issue Description	Date	By

Date: MARCH 3, 2006
Sheet Title:

CROSS SECTIONS TAXIWAY C STA 608+50 THRU STA 612+25

843-05B8009
Project Number
SJM 11/28/05
Layout By Date
SJM, KLK 11/28/05
Designed By Date
RMH 02/03/06
Reviewed By Date
SJM
Drawn By Sheet No.