

F.A. RTE.	SECTION	COUNTY	TOTAL SHEETS	SHEET NO.
	*	**	23	11


TYPICAL CROSS SECTION 3A

LOCATION #3

STATION TO STATION
 117+00.00 4+00.00 (BK.)
 0+00.00 (AH.) 318+00.00 (3B)

STATION EQUATION:
 STATION 4+00.00 (BK.) = STATION 0+00.00 (AH.)

- D-5 CONTRACT MAINT 2005-9
- CHAMPAIGN & VERMILION CONTRACT NO. 70448

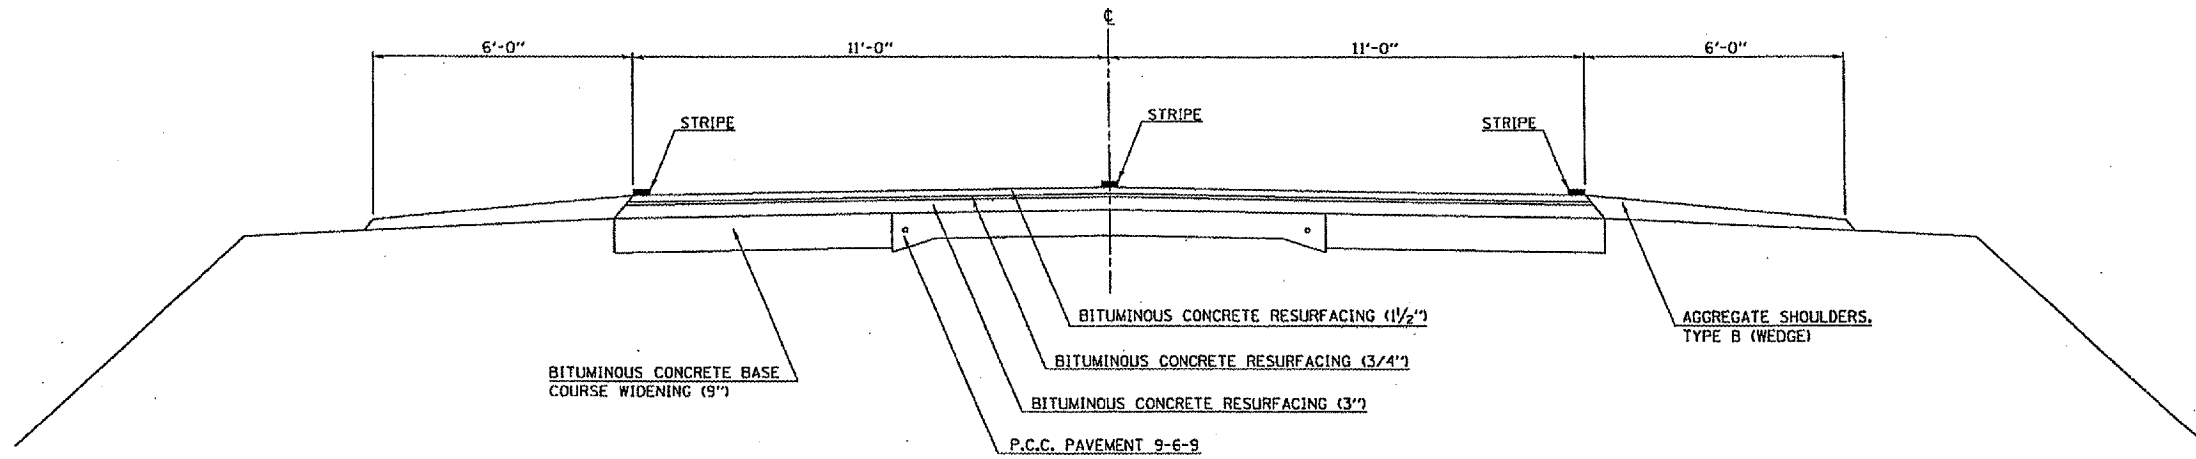

TYPICAL CROSS SECTION 3B

LOCATION #3

STATION TO STATION
 (3A) 318+00.00 454+63.52

