


### TYPICAL CROSS SECTION 4C

LOCATION #4 (U. S. 150)

STATION 448+57.75 TO STATION 499+95.00

F.A. RTE.	SECTION	COUNTY	TOTAL SHEETS	SHEET NO.
VAR.	*	**	23	13

D-5 CONTRACT MAINT 2005-9  
 CHAMPAIGN & VERMILION  
 CONTRACT NO. 70448

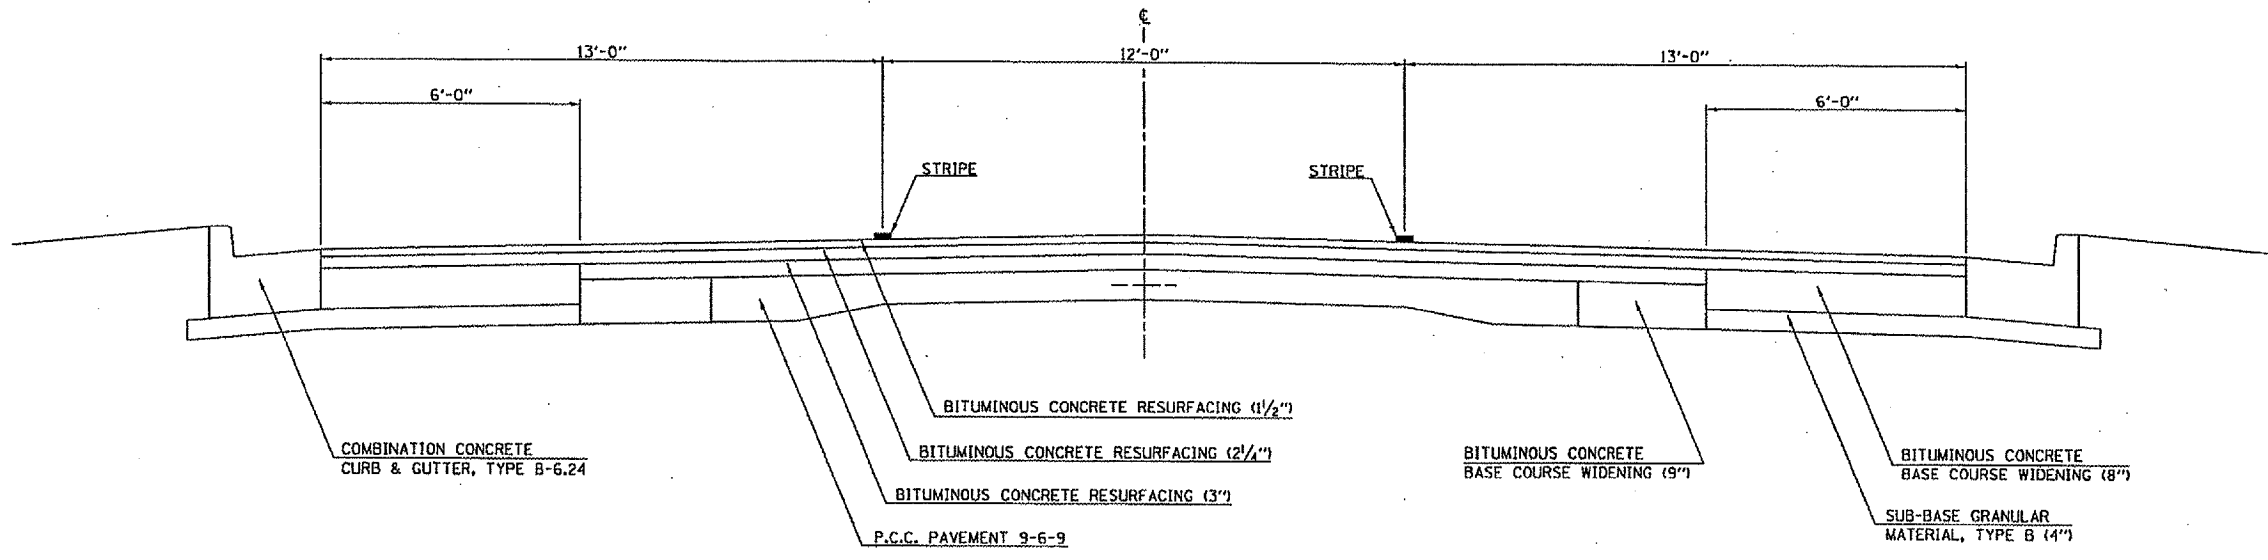

### TYPICAL CROSS SECTION 4D

LOCATION #4 (U. S. 150)

STATION 499+95.00 TO STATION 519+05.00

