

PROJECT OMISSION:
STATION 908+64.00 TO STATION 910+98.00


TYPICAL CROSS SECTION 6A

LOCATION #6

STATION TO STATION
766+87.00 771+91.00 (6B)
(6B) 827+88.00 977+50.00

F.A. RITE.	SECTION	COUNTY	TOTAL SHEETS	SHEET NO.
VAR.	*	**	23	17

- D-5 CONTRACT MAINT 2005-9
- CHAMPAIGN & VERMILION CONTRACT NO. 7044B

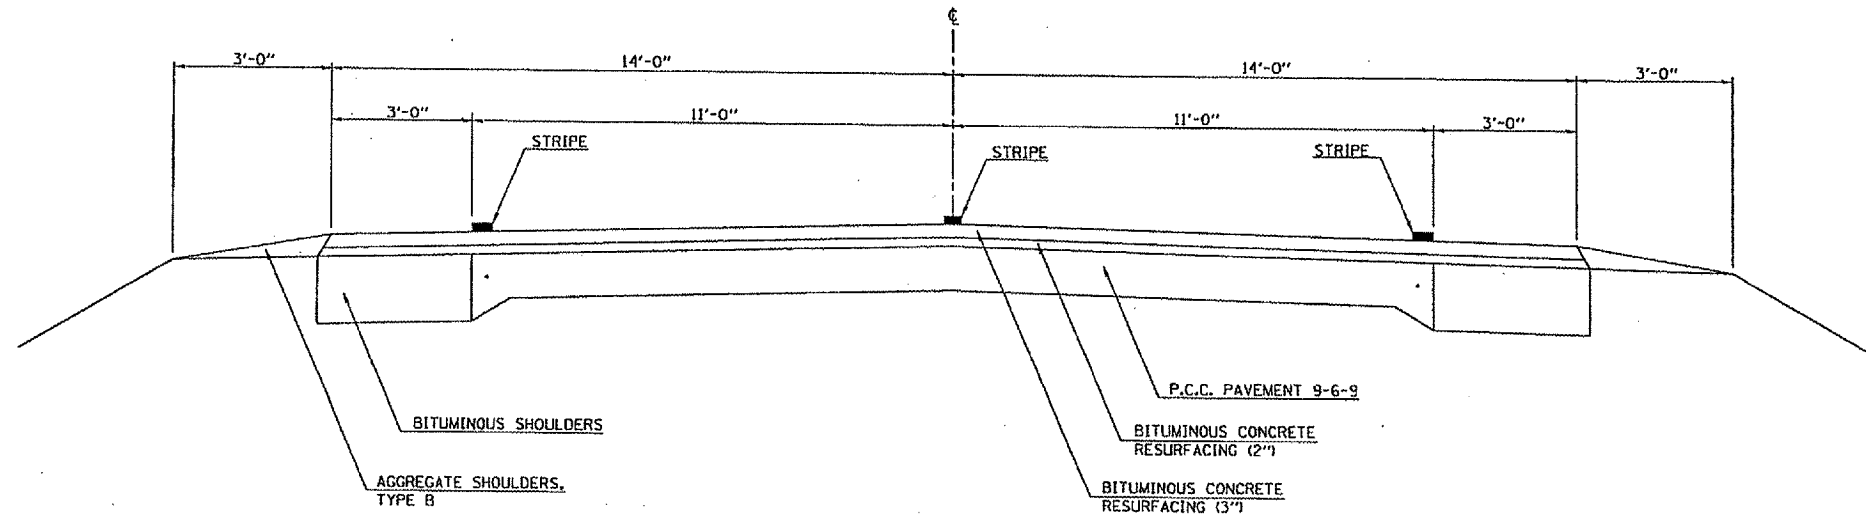

TYPICAL CROSS SECTION 6B

LOCATION #6

STATION TO STATION
(6A) 771+91.00 827+88.00 (6A)

