


FINAL SURVEY NO.	SURVEYED	BY	DATE
NOTE BOOK NO.	PLOTTED		
	TEMPLATE		
	AREAS CHECKED		

ORIGINAL SURVEY NO.	SURVEYED	BY	DATE
NOTE BOOK NO.	PLOTTED		
	TEMPLATE		
	AREAS CHECKED		

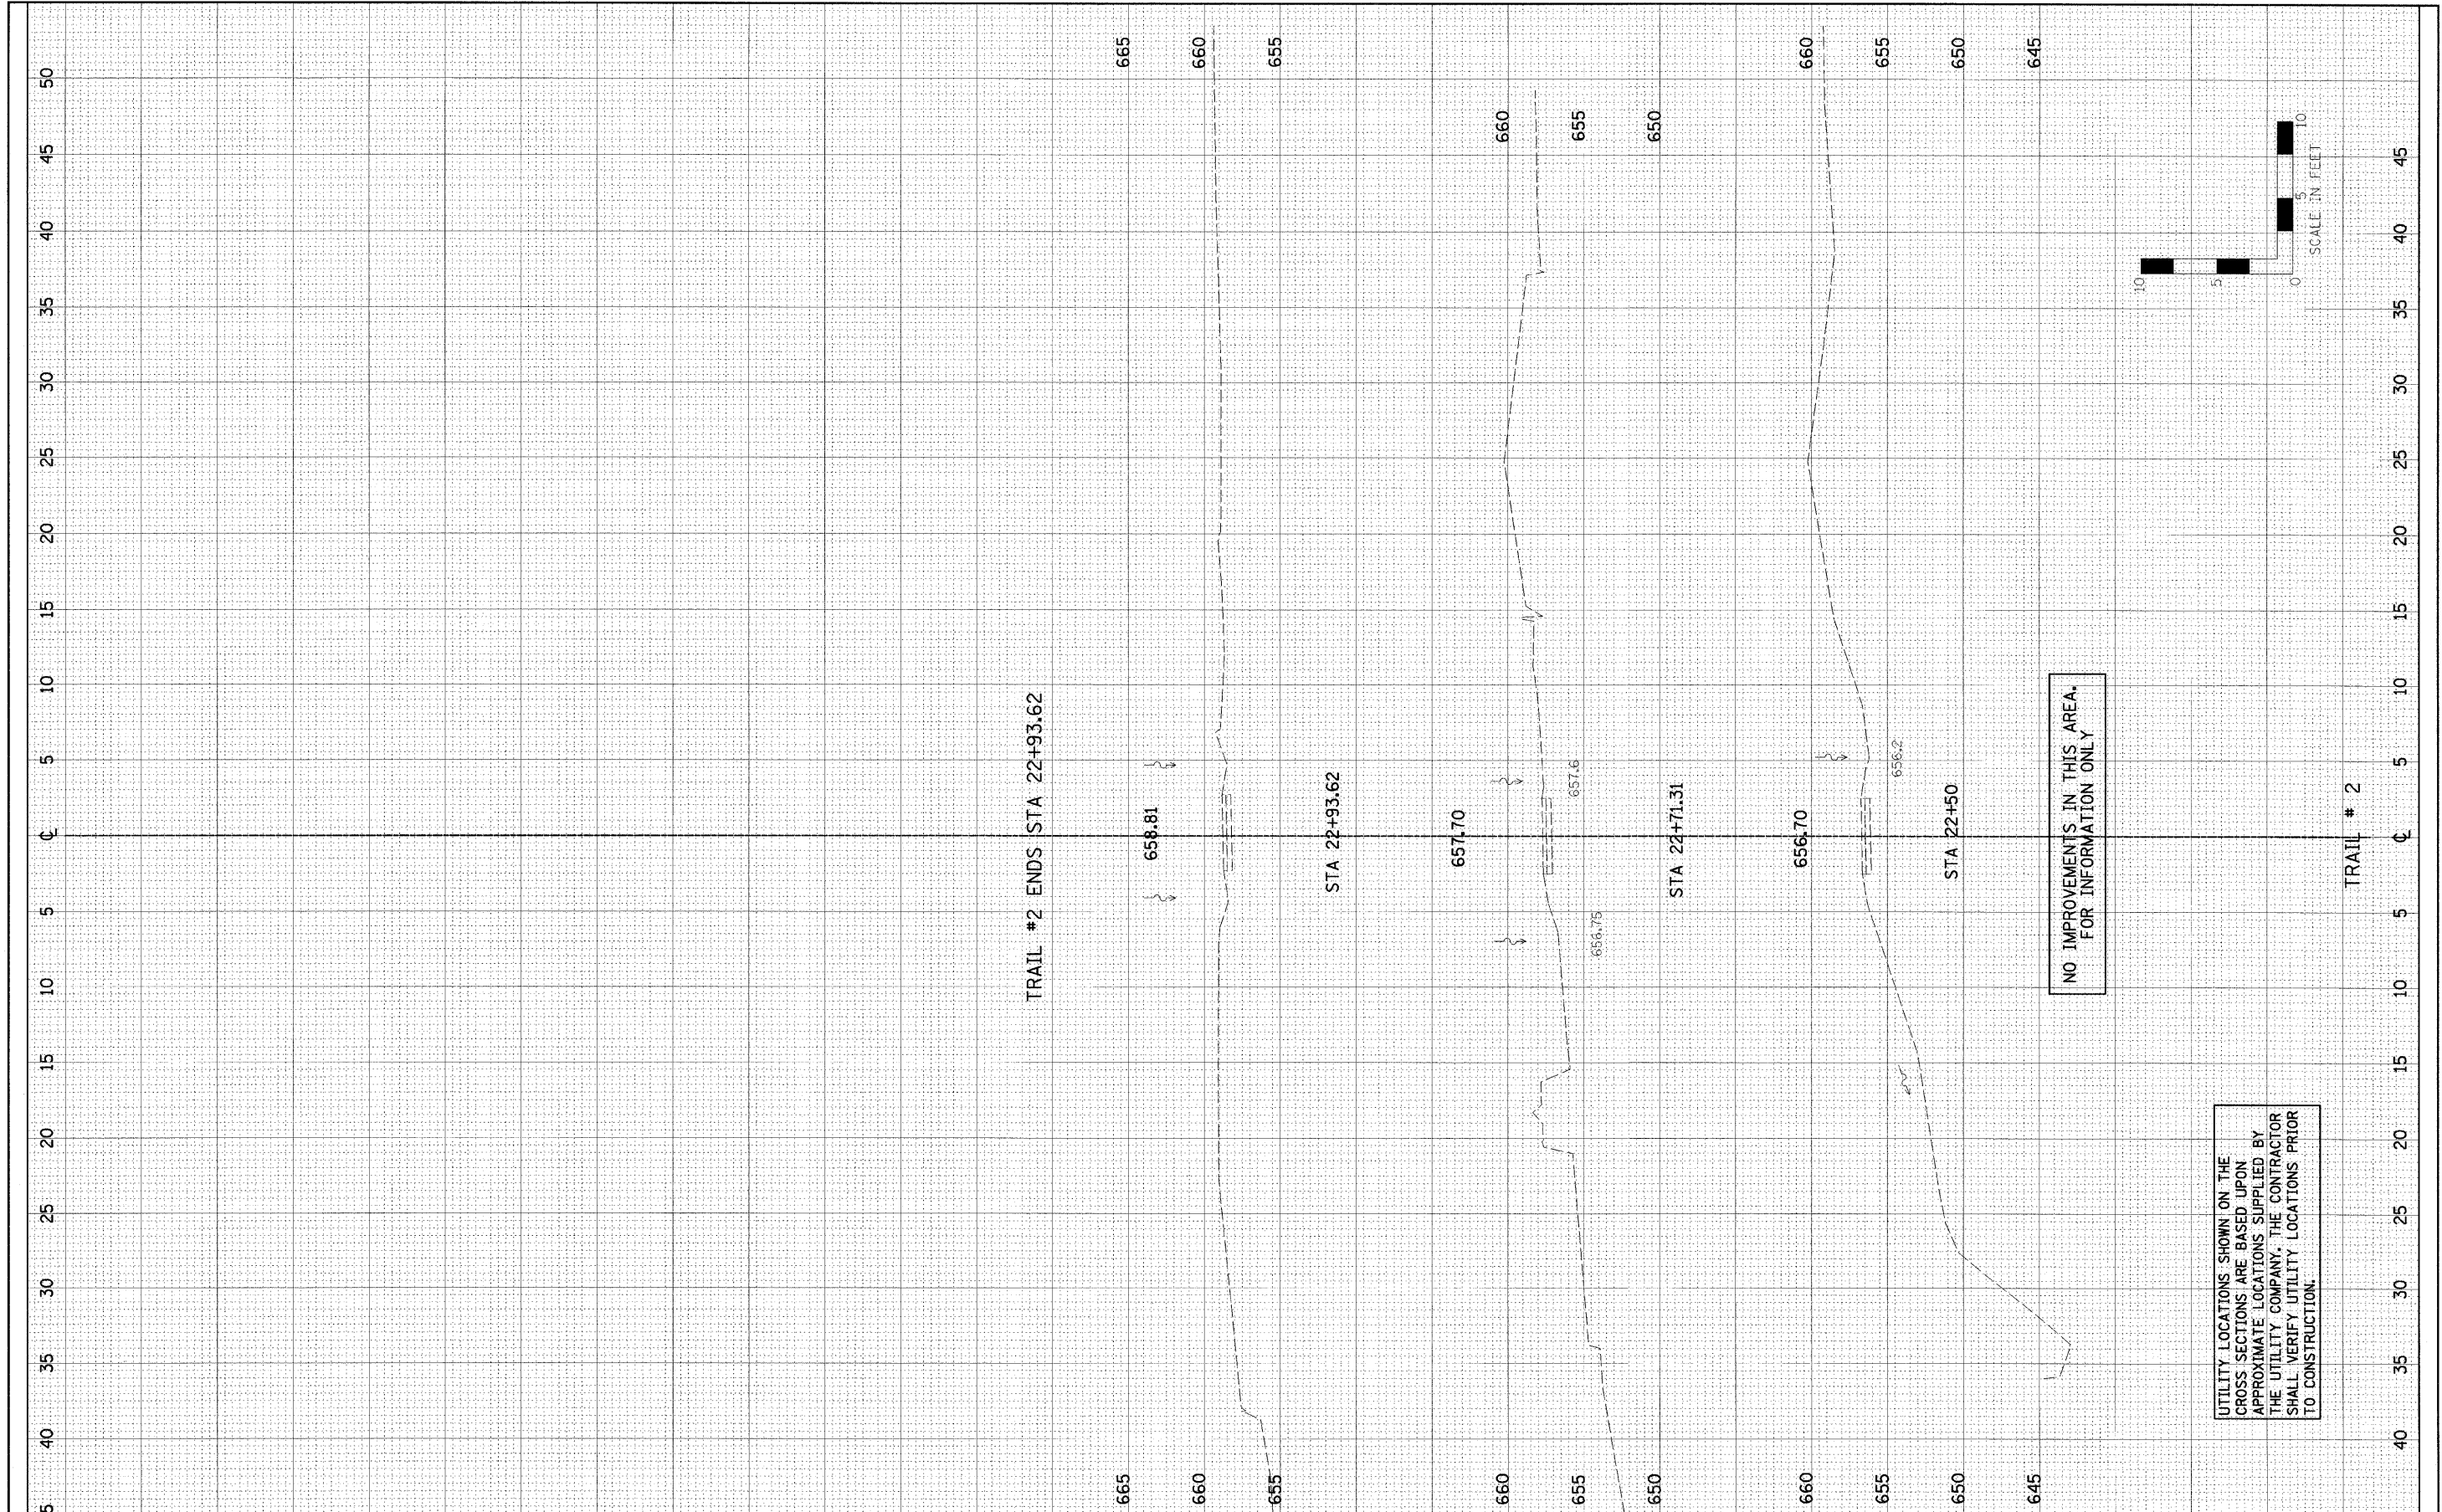

NO IMPROVEMENTS IN THIS AREA FOR INFORMATION ONLY

UTILITY LOCATIONS SHOWN ON THE CROSS SECTIONS ARE BASED UPON APPROXIMATE LOCATIONS SUPPLIED BY THE UTILITY COMPANY. THE CONTRACTOR SHALL VERIFY UTILITY LOCATIONS PRIOR TO CONSTRUCTION.

FILE NAME =	USER NAME = #USER*
#FILE#	DESIGNED - PJM
	DRAWN - DRR
	CHECKED - PJM
	DATE - 11/03/10

DESIGNED - PJM	REVISED -
DRAWN - DRR	REVISED -
CHECKED - PJM	REVISED -
DATE - 11/03/10	REVISED -

DESIGNED - PJM	REVISED -
DRAWN - DRR	REVISED -
CHECKED - PJM	REVISED -
DATE - 11/03/10	REVISED -

**STATE OF ILLINOIS
DEPARTMENT OF TRANSPORTATION**

**TRAIL #2
PROPOSED CROSS SECTIONS**

SCALE: SHEET NO. 16 OF 18 SHEETS STA. TO STA.

F.A.P. RTE.	SECTION	COUNTY	TOTAL SHEETS NO.
		JO DAVIES	18 16
CONTRACT NO. 46165			
ILLINOIS FED. AID PROJECT			