
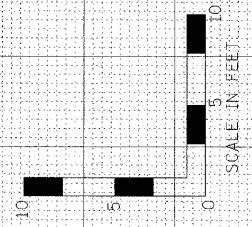


FINAL SURVEY NO.	SURVEY PLOTTED	DATE
NOTE BOOK NO.	TEMPLATE	BY
AREAS CHECKED		

ORIGINAL SURVEY NO.	SURVEY PLOTTED	DATE
NOTE BOOK NO.	TEMPLATE	BY
AREAS CHECKED		

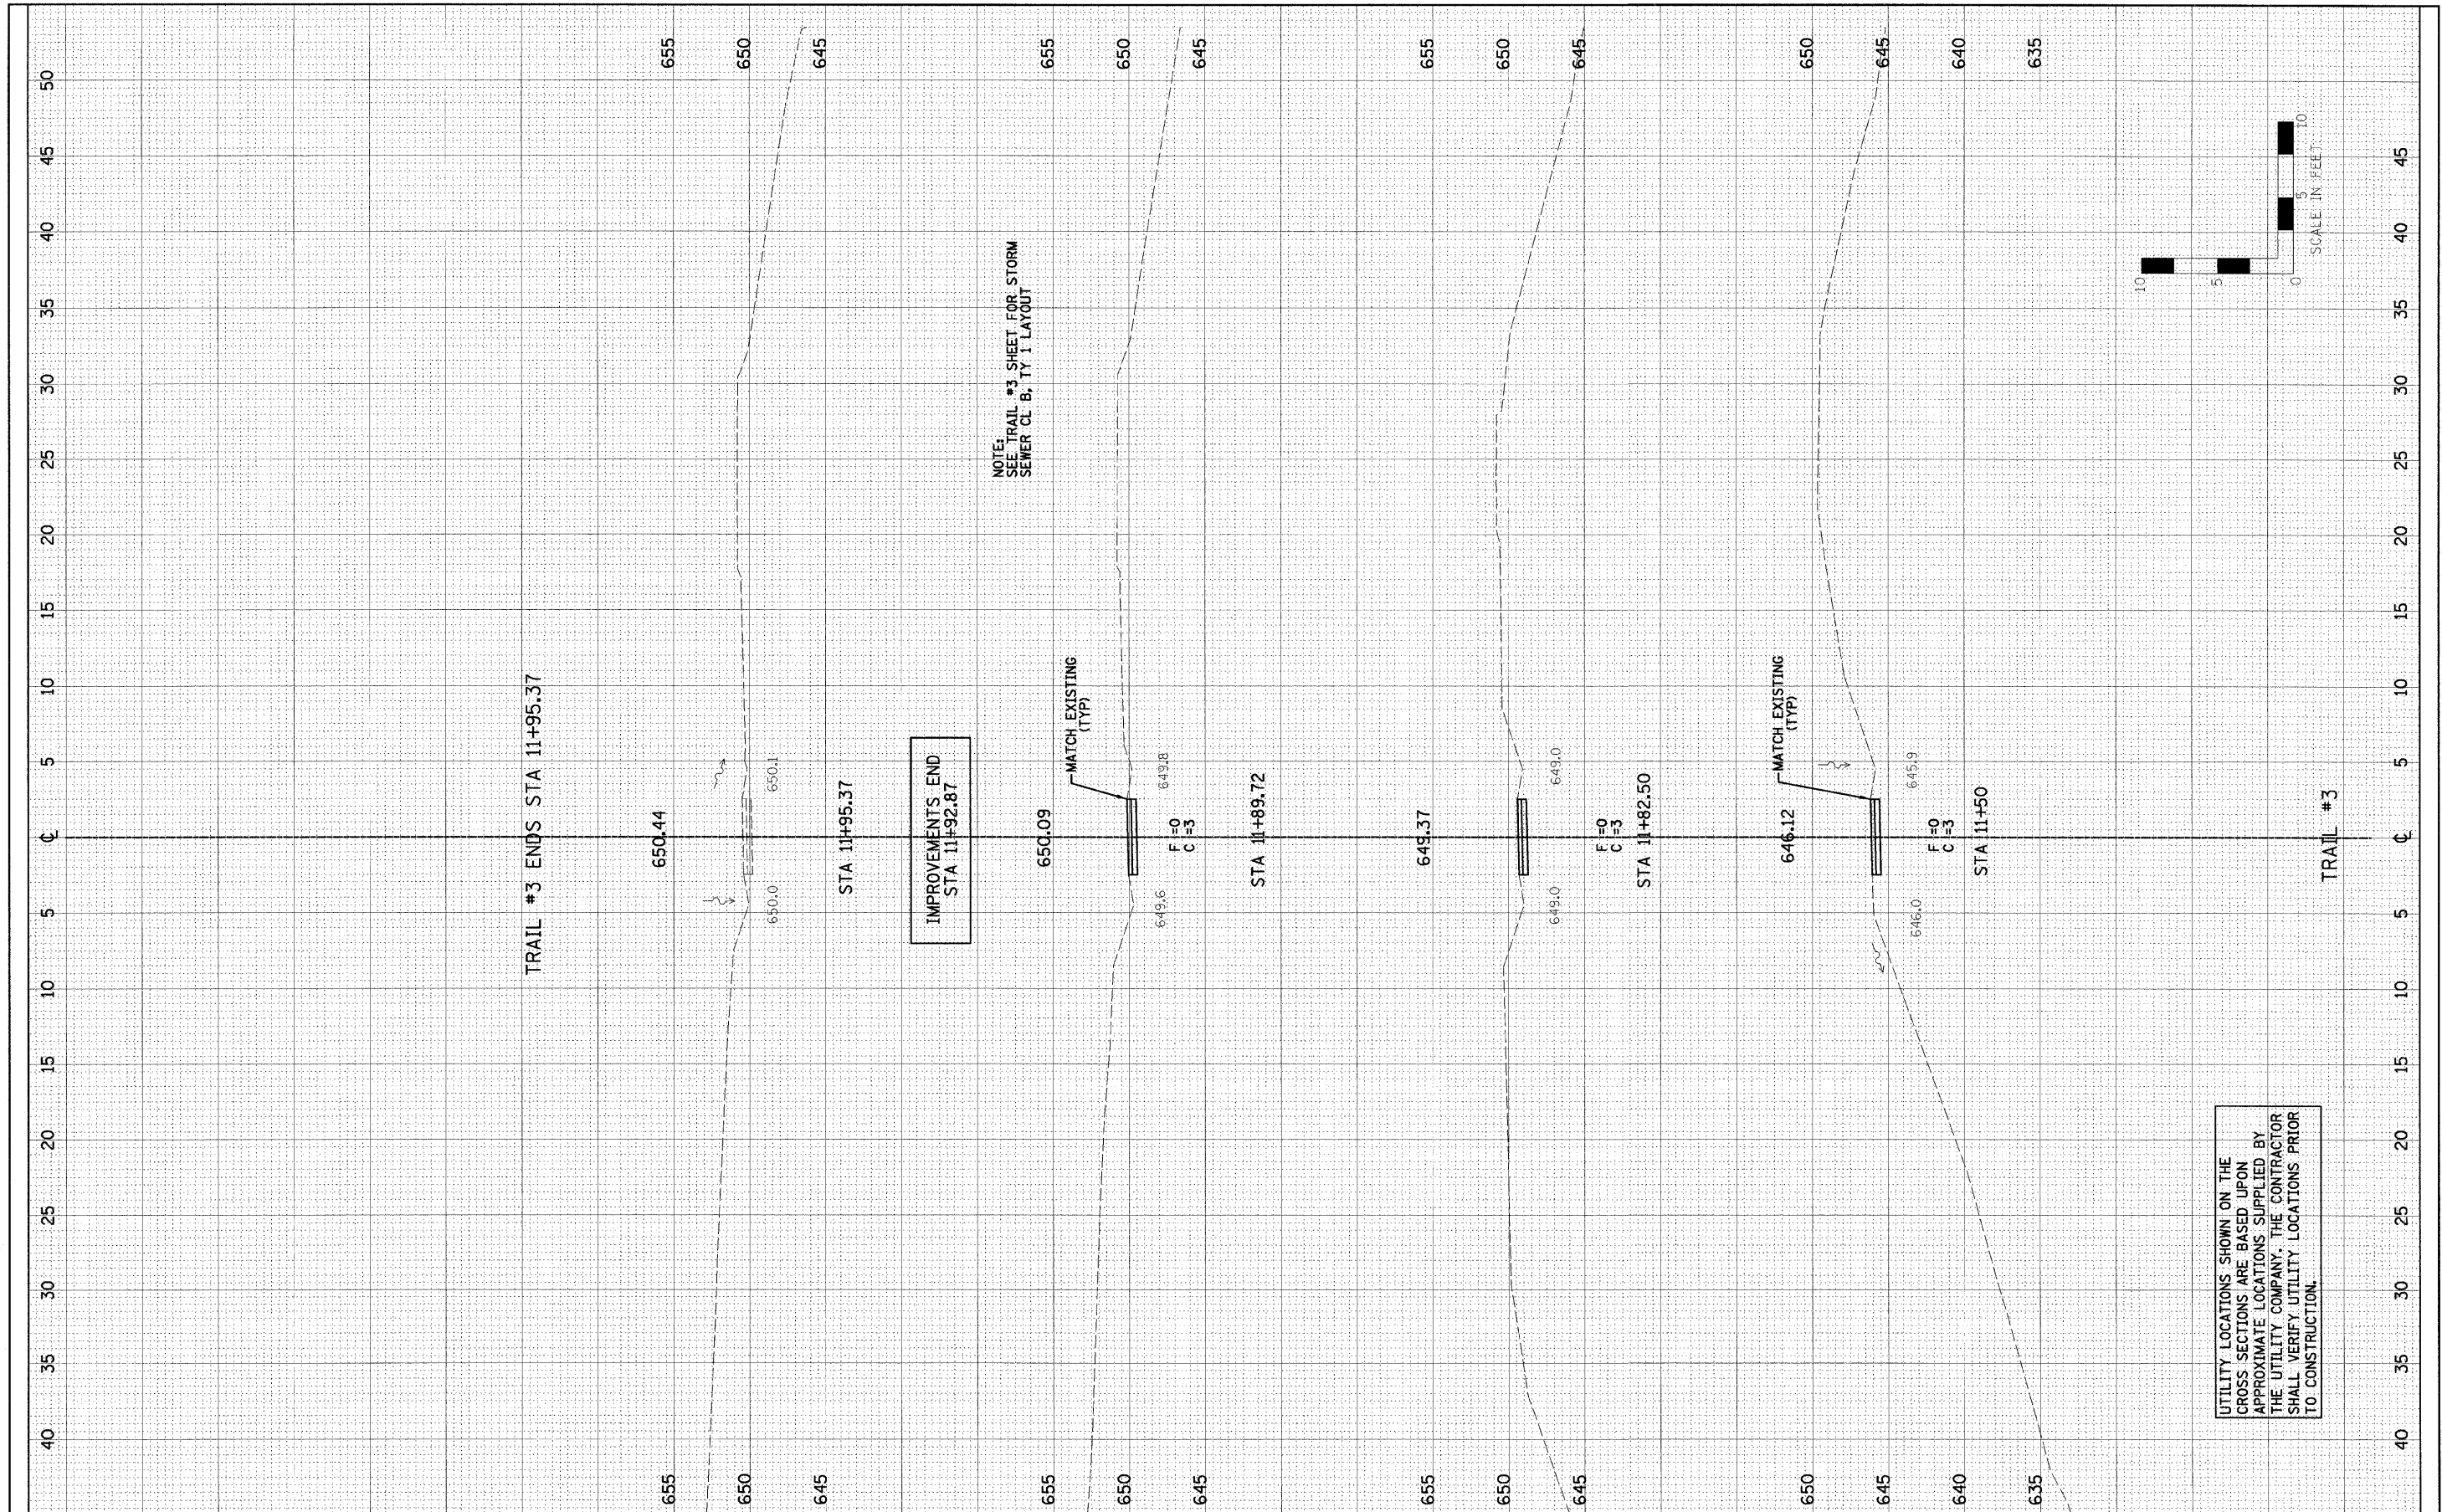

UTILITY LOCATIONS SHOWN ON THE CROSS SECTIONS ARE BASED UPON APPROXIMATE LOCATIONS SUPPLIED BY THE UTILITY COMPANY. THE CONTRACTOR SHALL VERIFY UTILITY LOCATIONS PRIOR TO CONSTRUCTION.

FILE NAME = #FILEL#	USER NAME = #USER#	DESIGNED - P.J.M.	REVISED -	<b>STATE OF ILLINOIS</b> <b>DEPARTMENT OF TRANSPORTATION</b>	<b>TRAIL #3</b> <b>PROPOSED CROSS SECTIONS</b>	F.A.P. RTE.	SECTION	COUNTY	TOTAL SHEETS	SHEET NO.		
	PLOT SCALE = #SCALE#	DRAWN - D.R.R.	REVISED -			SCALE:	SHEET NO. 18 OF 18 SHEETS	STA.	TO STA.	JO DAVIES	18	18
	PLOT DATE = #DATE#	CHECKED - P.J.M.	REVISED -			CONTRACT NO. 46165						
		DATE - 11/03/10	REVISED -			ILLINOIS FED. AID PROJECT						