


FINAL SURVEY	SURVEYED	BY	DATE
NOTE BOOK NO.	PLOTTED		
	DATE		
	AREAS CHECKED		

ORIGINAL SURVEY	SURVEYED	BY	DATE
NOTE BOOK NO.	PLOTTED		
	DATE		
	AREAS CHECKED		

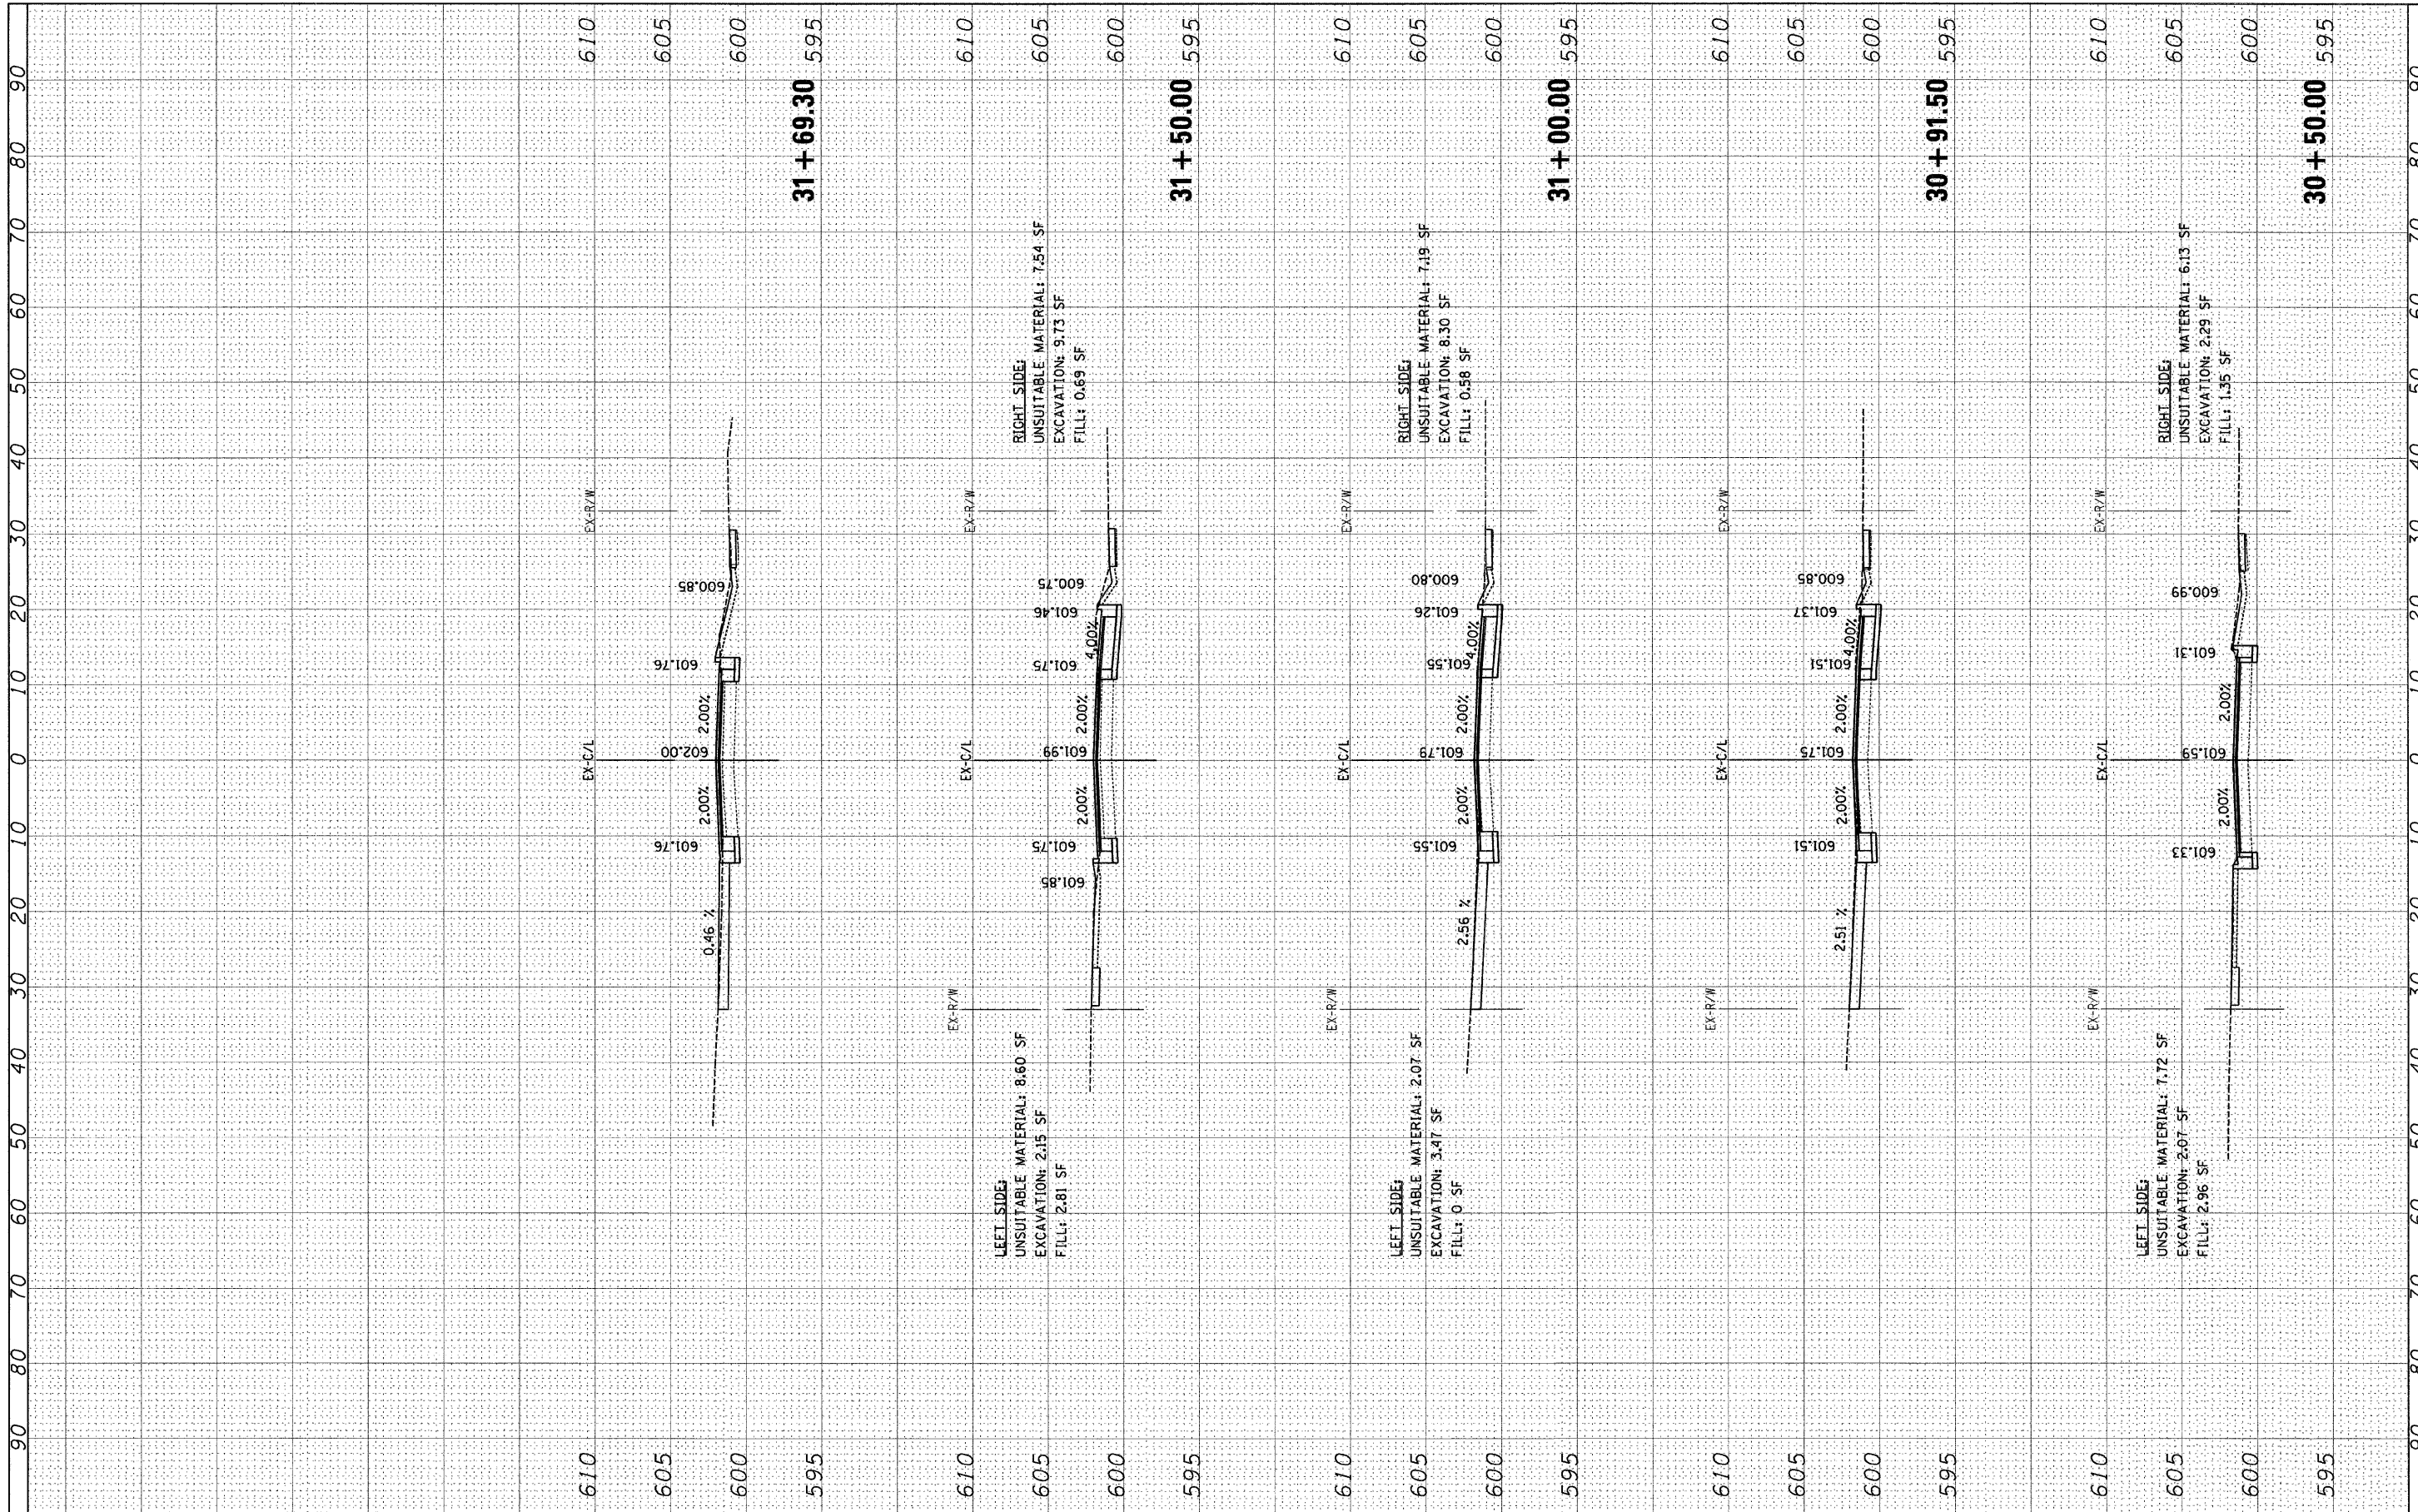

FILE NAME =
#FILE#

USER NAME = _USER_
PLOT SCALE = 10.00005 "/p>

DESIGNED - WS
DRAWN - WS
CHECKED - RS
DATE -

REVISED -
REVISED -
REVISED -
REVISED -

**STATE OF ILLINOIS
DEPARTMENT OF TRANSPORTATION**

**SBI ROUTE 52 (LOOMIS AVENUE)
CROSS SECTIONS**

SCALE: SHEET NO. OF SHEETS STA. 30+50.00 TO STA. 31+69.30

SBI RTE.	SECTION	COUNTY	TOTAL SHEETS	SHEET NO.
52	522 X-RS-1	COOK	44	25
CONTRACT NO. 60K87				
ILLINOIS FED. AID PROJECT				