


FINAL SURVEY	SURVEYED	BY	DATE
NOTE BOOK NO.	PLOTTED DATE		
	AREAS CHECKED		

ORIGINAL SURVEY	SURVEYED	BY	DATE
NOTE BOOK NO.	PLOTTED DATE		
	AREAS CHECKED		

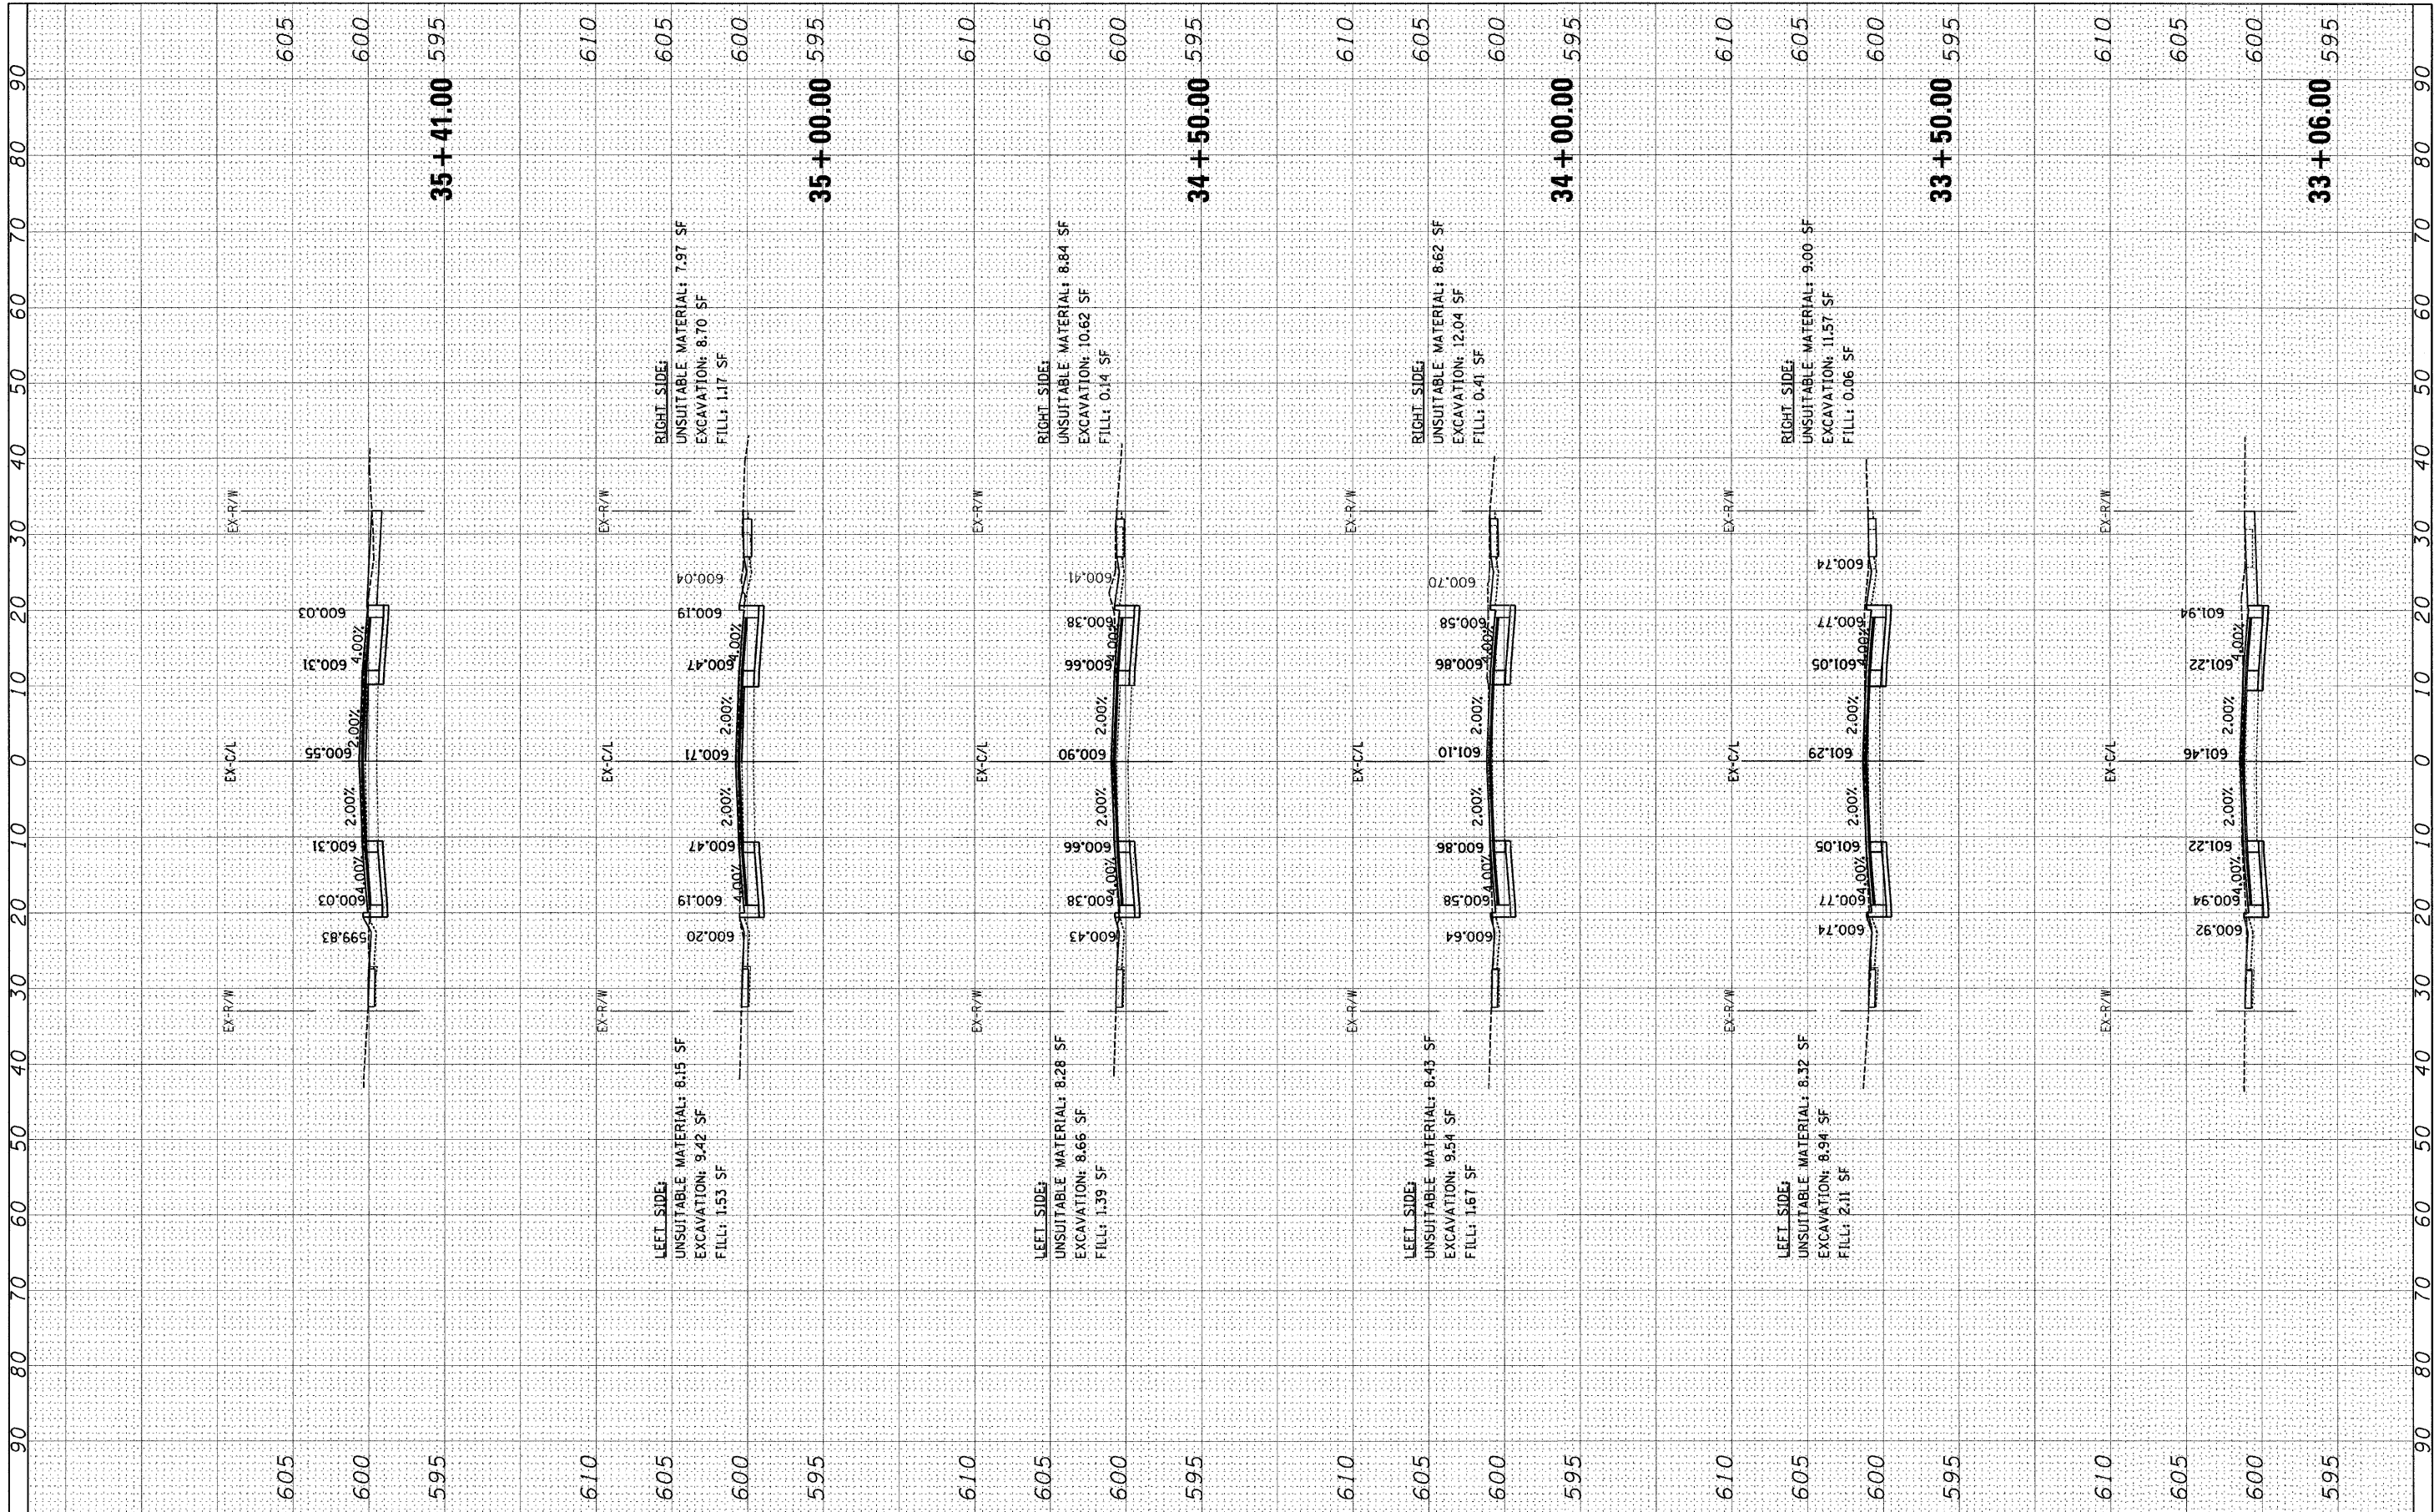

FILE NAME = #FILEL*
 USER NAME = .USER.
 PLOT SCALE = 10.0005' / IN.
 PLOT DATE = 2/14/2011

DESIGNED - WS
 DRAWN - WS
 CHECKED - RS
 DATE -

REVISED -
 REVISED -
 REVISED -
 REVISED -

STATE OF ILLINOIS
 DEPARTMENT OF TRANSPORTATION

SBI ROUTE 52 (LOOMIS AVENUE)
 CROSS SECTIONS
 SCALE: SHEET NO. OF SHEETS STA. 33+06.00 TO STA. 35+41.00

SBI RTE.	SECTION	COUNTY	TOTAL SHEETS	SHEET NO.
52	522 X-RS-1	COOK	44	27
CONTRACT NO. 60K87				
ILLINOIS FED. AID PROJECT				