


FINAL SURVEY	SURVEYED	DATE
NOTE BOOK	PLOTTED	BY
NO.	DATE	
	AREAS CHECKED	

ORIGINAL SURVEY	SURVEYED	DATE
NOTE BOOK	PLOTTED	BY
NO.	DATE	
	AREAS CHECKED	

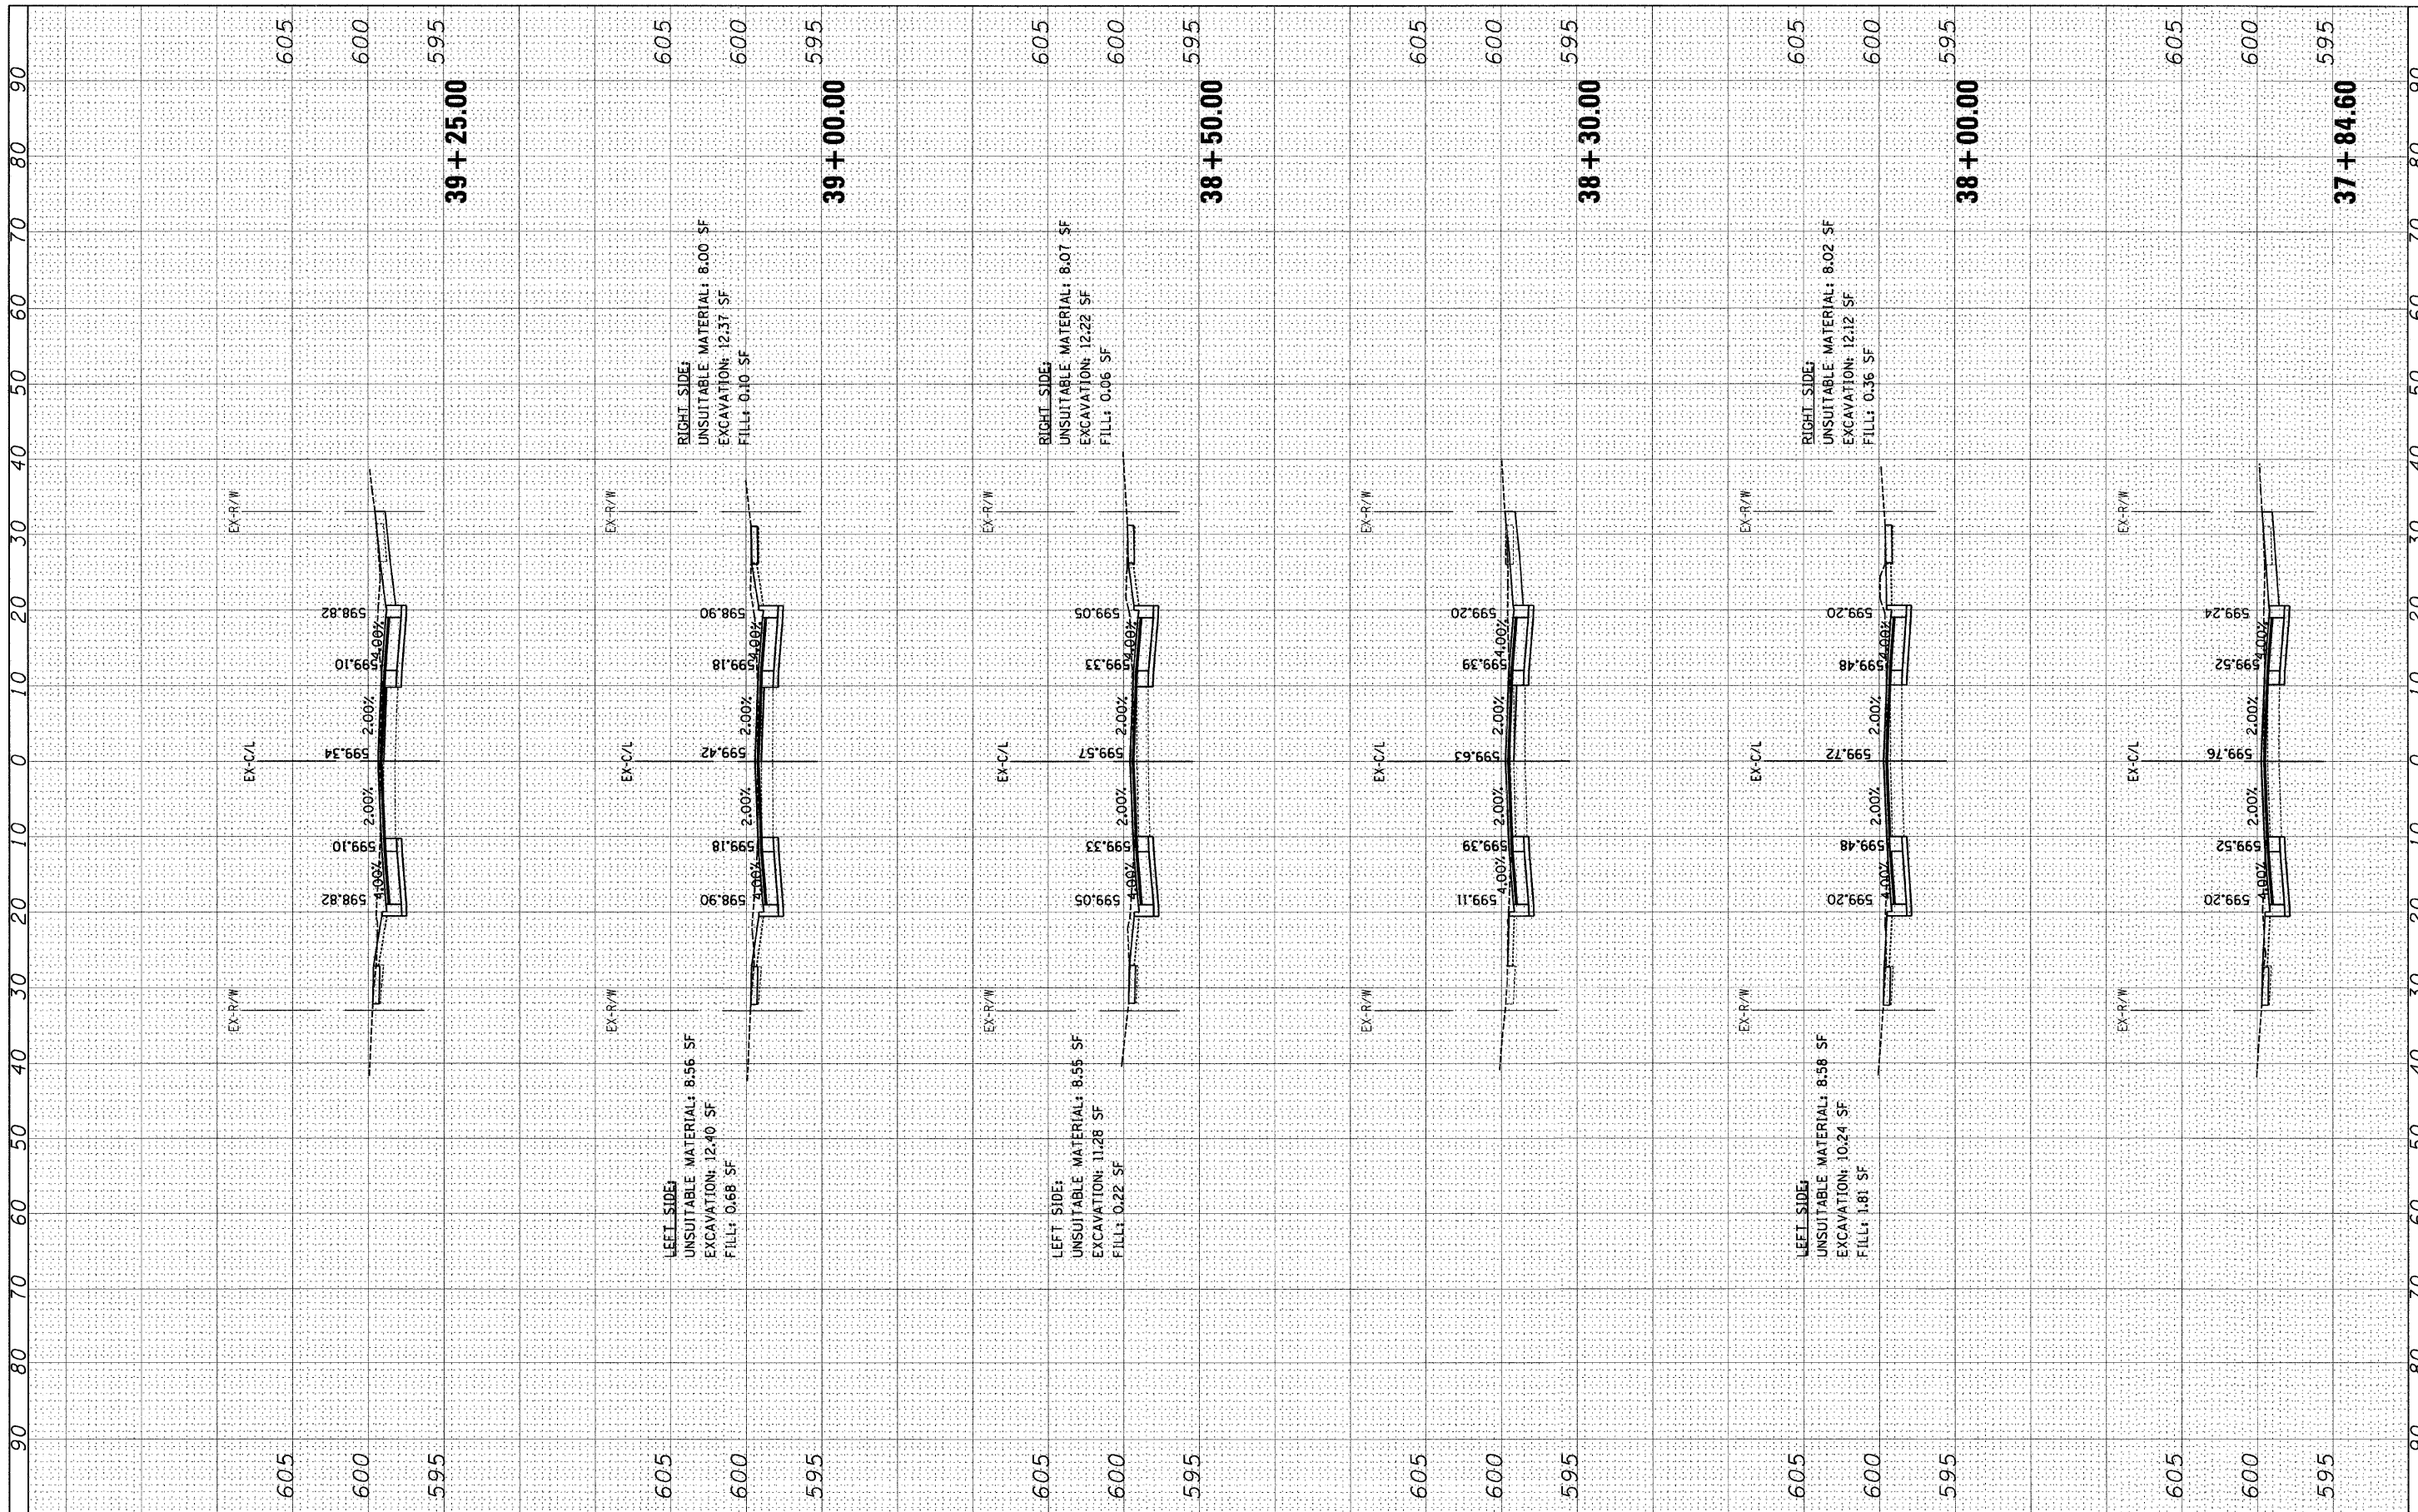

FILE NAME =  
#FILE#

USER NAME = .USER.  
PLOT SCALE = 10.0005" / IN.  
PLOT DATE = 2/14/2011

DESIGNED - WS  
DRAWN - WS  
CHECKED - RS  
DATE -

REVISED -  
REVISED -  
REVISED -  
REVISED -

STATE OF ILLINOIS  
DEPARTMENT OF TRANSPORTATION

SBI ROUTE 52 (LOOMIS AVENUE)  
CROSS SECTIONS  
SCALE: SHEET NO. OF SHEETS STA. 37+84.60 TO STA. 39+25.00

SBI RTE.	SECTION	COUNTY	TOTAL SHEETS	SHEET NO.
52	522 X-RS-1	COOK	44	29
CONTRACT NO. 60K87				
ILLINOIS FED. AID PROJECT				