


FINAL SURVEY	SURVEYED	BY	DATE
NOTE BOOK	PLOTTED		
NO.	DATE		
	AREAS CHECKED		

ORIGINAL SURVEY	SURVEYED	BY	DATE
NOTE BOOK	PLOTTED		
NO.	DATE		
	AREAS CHECKED		

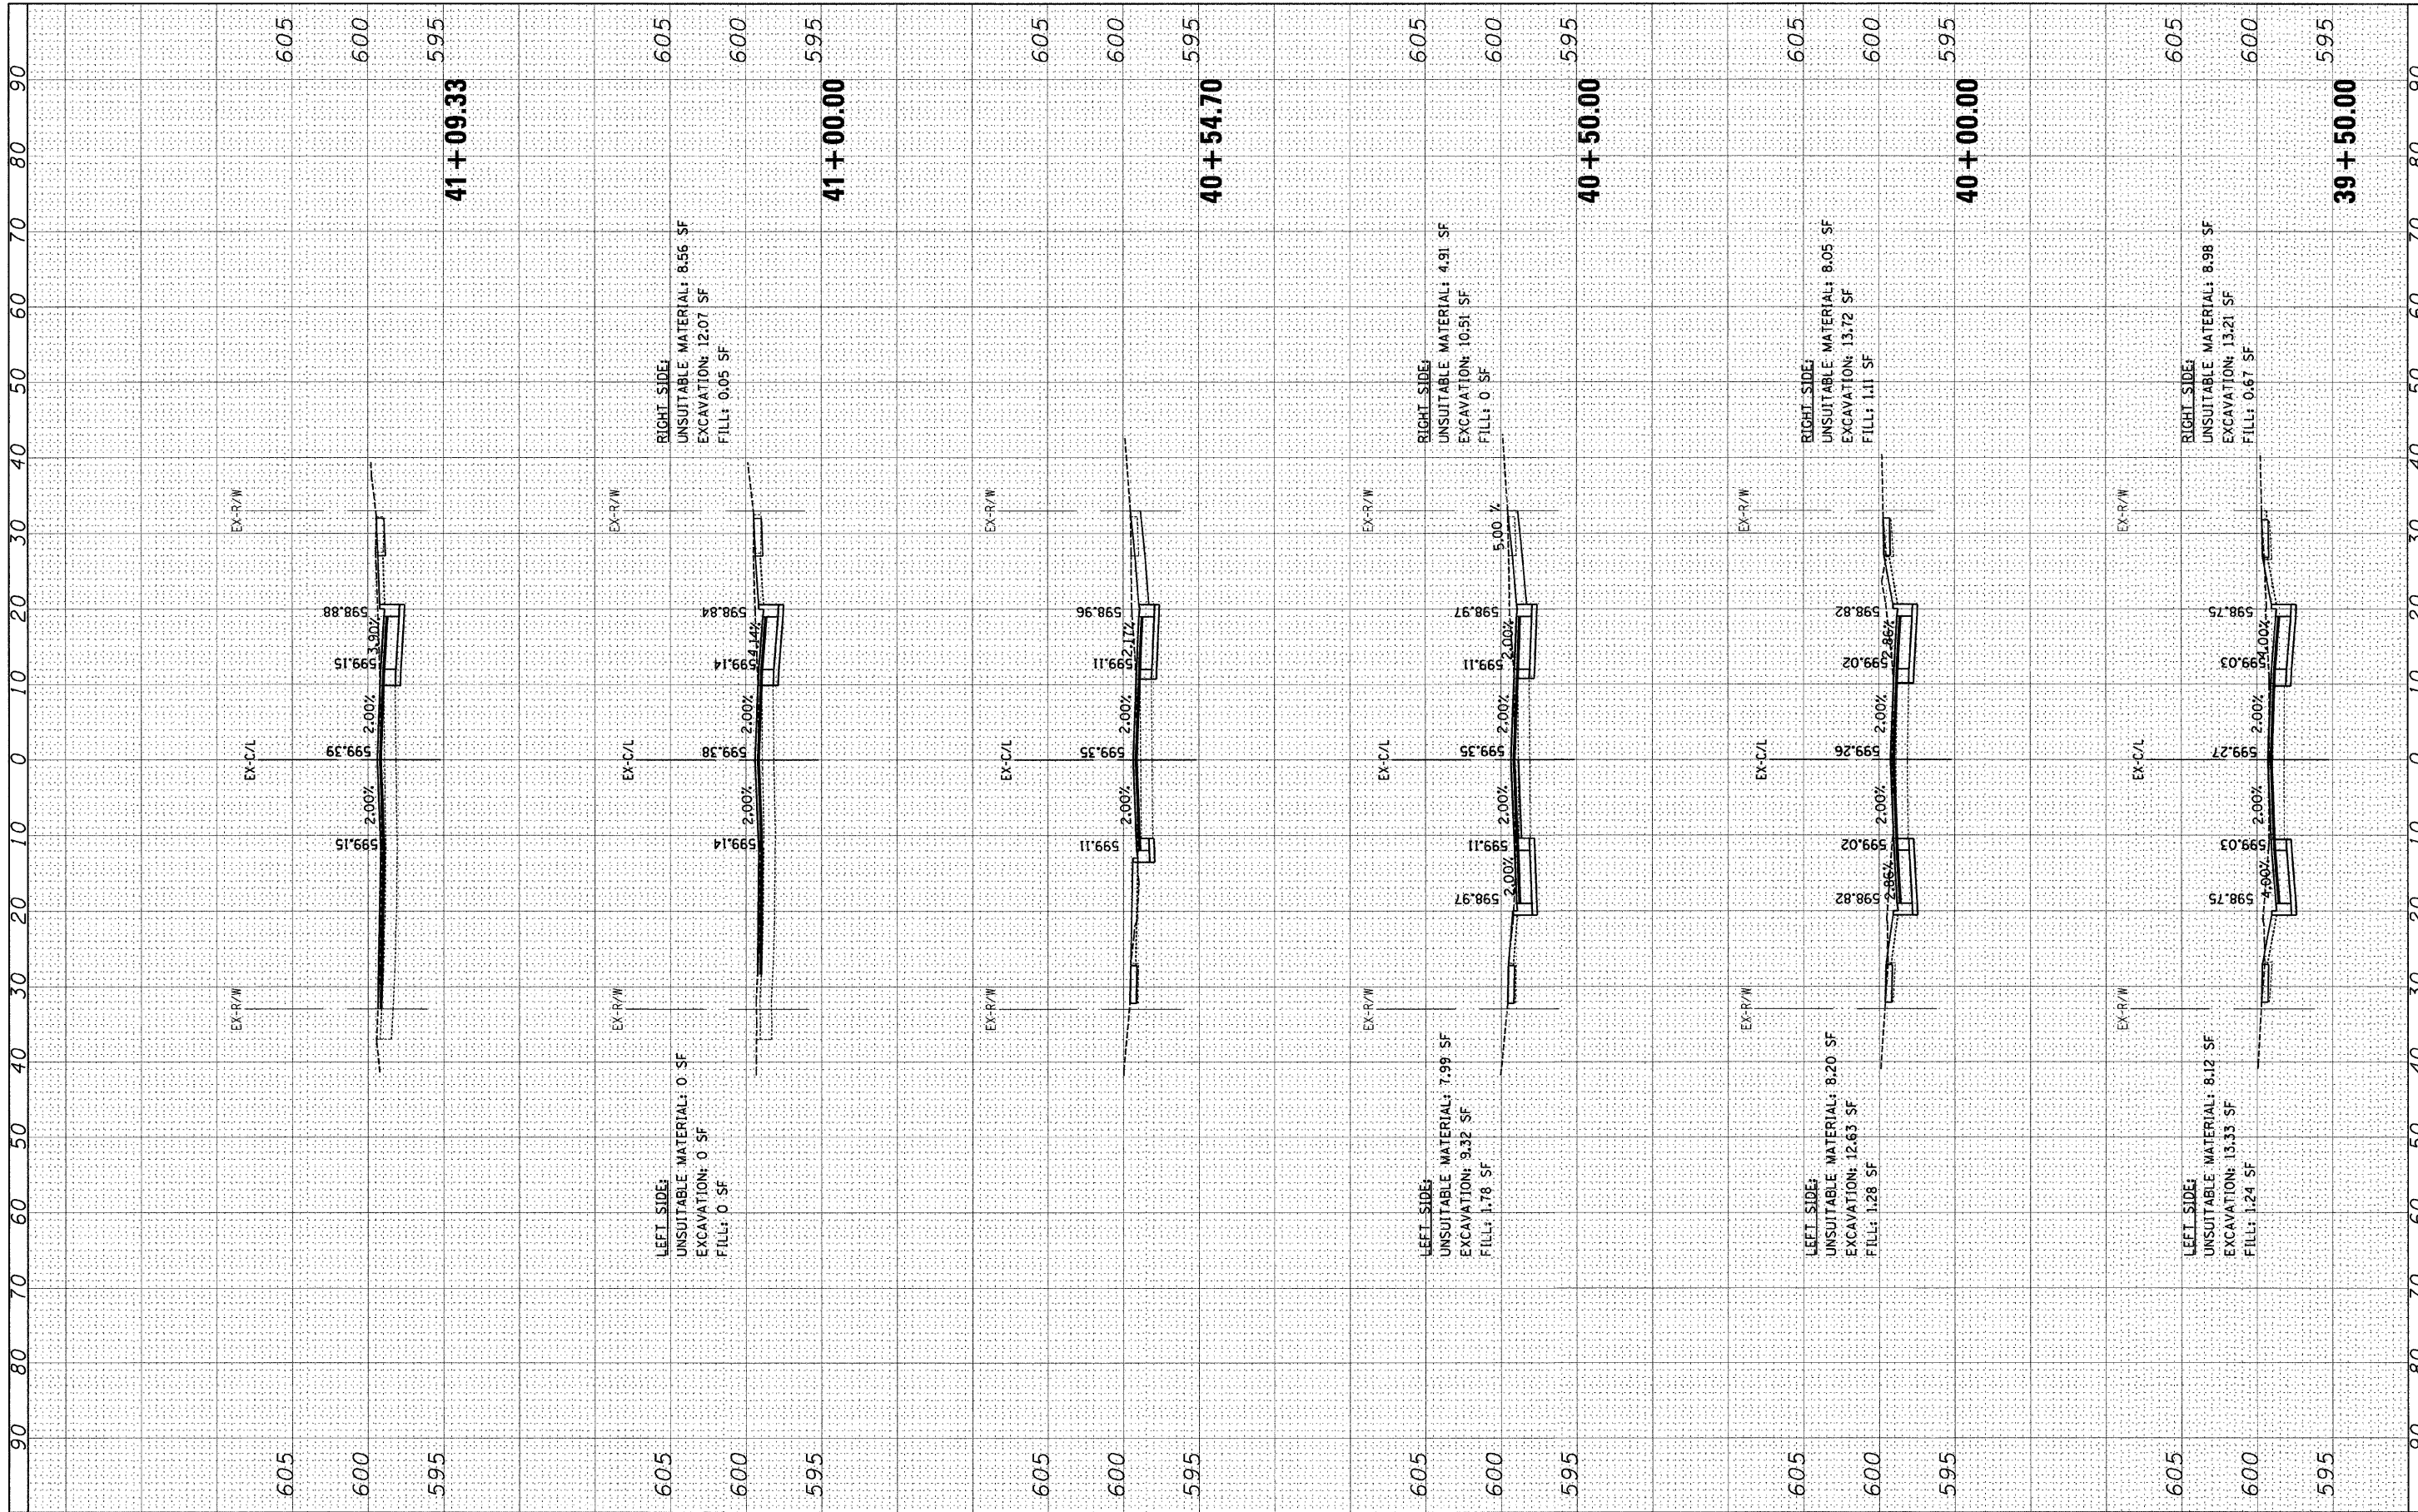

FILE NAME = *FILEL*

USER NAME = USER
 PLOT SCALE = 10.00005" / IN.
 PLOT DATE = 2/14/2011

DESIGNED - WS
 DRAWN - WS
 CHECKED - RS
 DATE -

REVISED -
 REVISED -
 REVISED -
 REVISED -

STATE OF ILLINOIS
 DEPARTMENT OF TRANSPORTATION

SBI ROUTE 52 (LOOMIS AVENUE)
 CROSS SECTIONS
 SCALE: SHEET NO. OF SHEETS STA. 39+50.00 TO STA. 41+09.33

SBI RTE.	SECTION	COUNTY	TOTAL SHEETS	SHEET NO.
52	522 X-RS-1	COOK	44	30
CONTRACT NO. 60K87			ILLINOIS FED. AID PROJECT	